

ALLOTMENT 585 in DEV. NO. 145/D215/12


in the area named

SEAFORD HEIGHTS

CT ---/----

ASCONSTRUCTED

**IMPORTANT**  
 SERVICE AND DRIVEWAY LOCATIONS  
 ARE SURVEYED. ANY CHANGES WILL  
 BE AT THE PURCHASERS EXPENSE.  
 PURCHASER: \_\_\_\_\_  
 PURCHASER: \_\_\_\_\_  
 DATE: \_\_\_\_\_

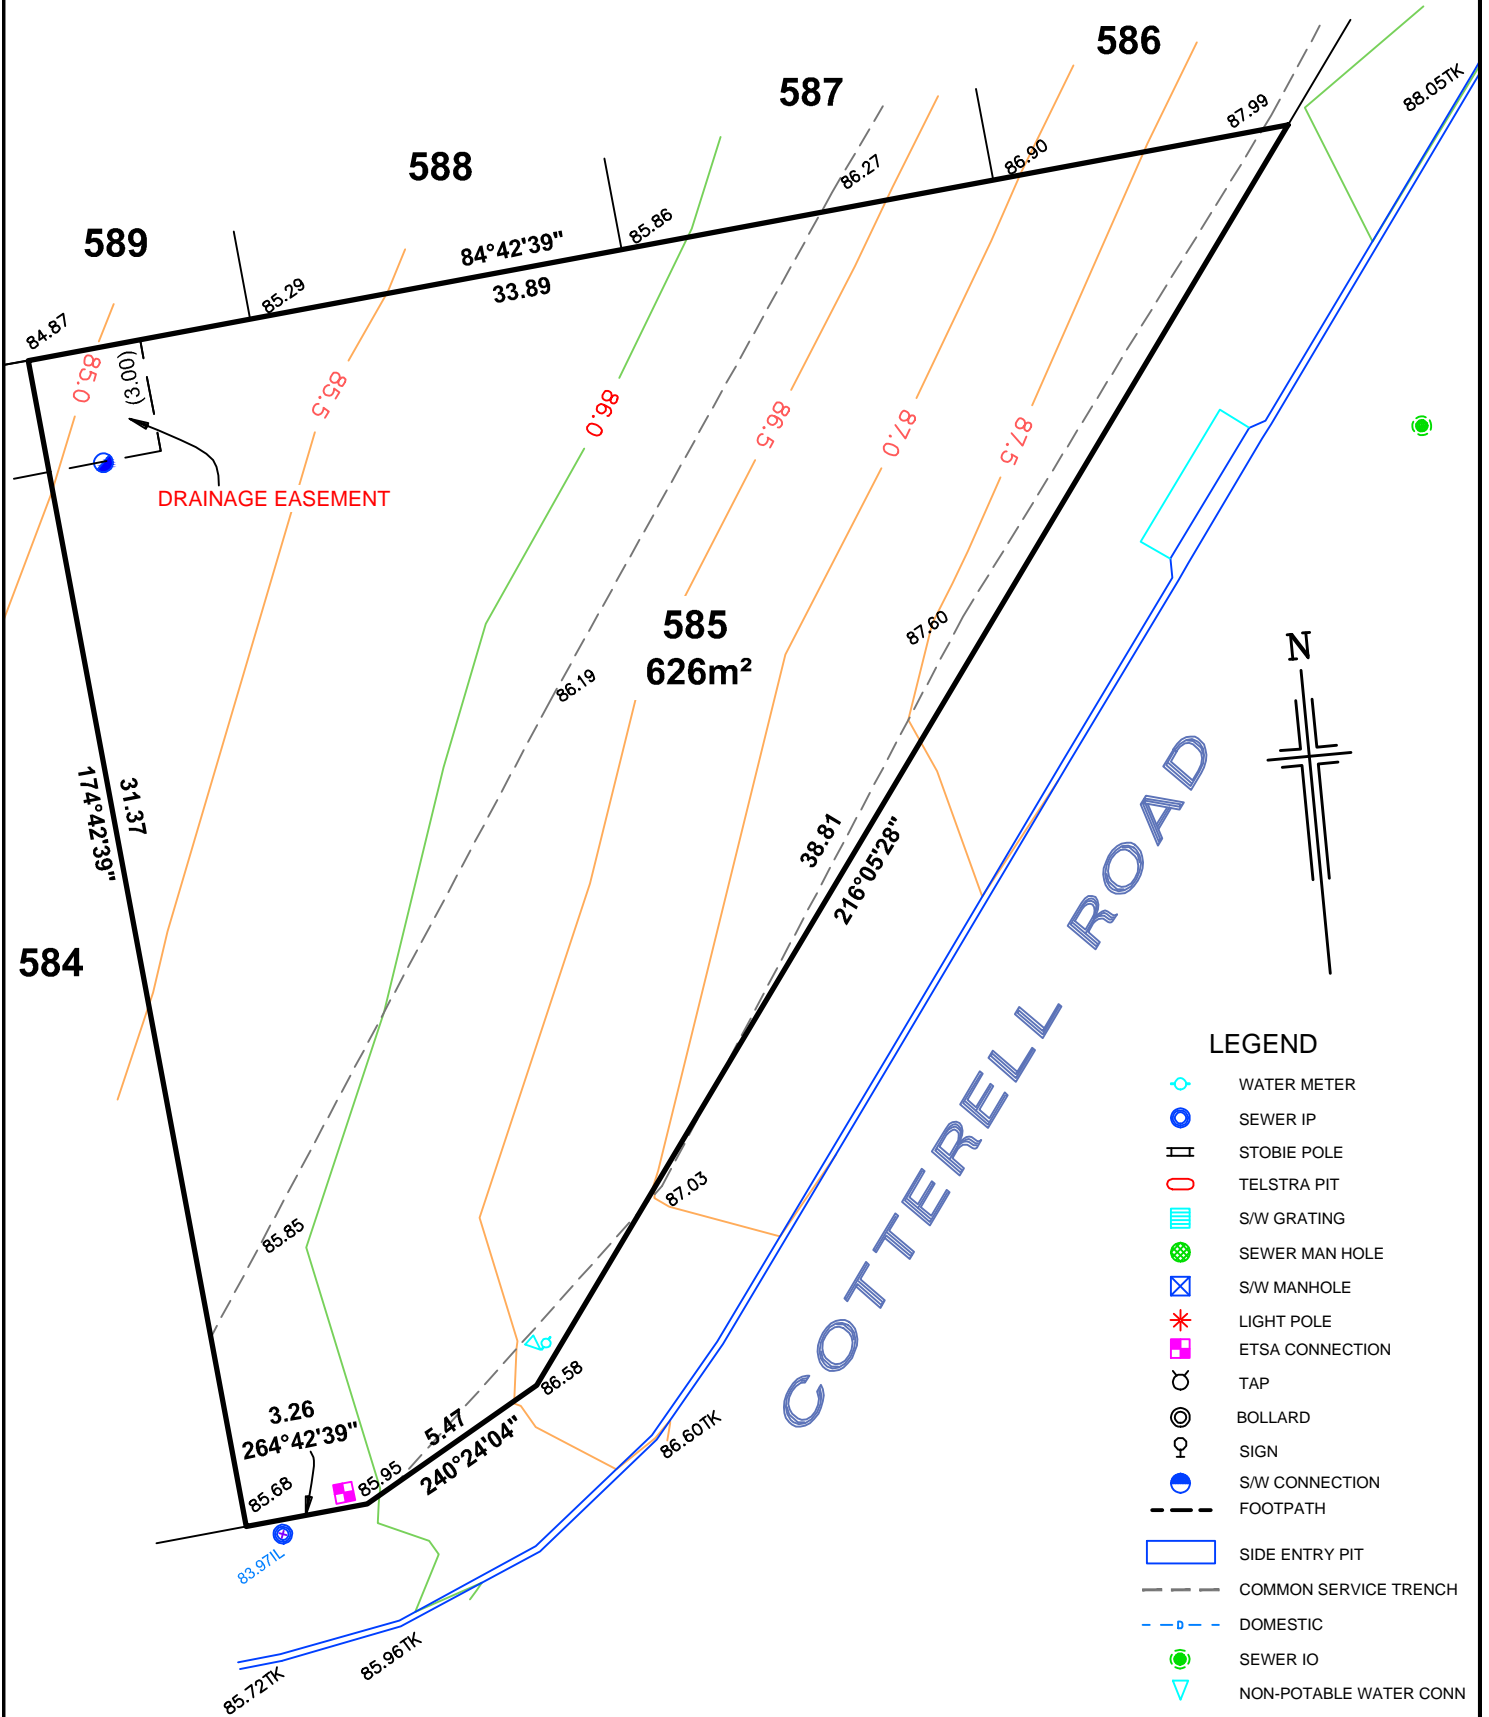

LEGEND

- WATER METER
- SEWER IP
- STOBIE POLE
- TELSTRA PIT
- SW GRATING
- SEWER MAN HOLE
- SW MANHOLE
- LIGHT POLE
- ETSA CONNECTION
- TAP
- BOLLARD
- SIGN
- S/W CONNECTION
- FOOTPATH
- SIDE ENTRY PIT
- COMMON SERVICE TRENCH
- DOMESTIC
- SEWER IO
- NON-POTABLE WATER CONN



1:200

ALEXANDER SYMONDS  
PH 8130 1666

ALLOTMENT 607 in DEV. NO. 145/D215/12

in the area named

SEAFORD HEIGHTS


CT ---/----

ASCONSTRUCTED

IMPORTANT  
 SERVICE AND DRIVEWAY LOCATIONS  
 ARE SURVEYED. ANY CHANGES WILL  
 BE AT THE PURCHASERS EXPENSE.  
 PURCHASER: \_\_\_\_\_  
 PURCHASER: \_\_\_\_\_  
 DATE: \_\_\_\_\_



# COTTERELL ROAD

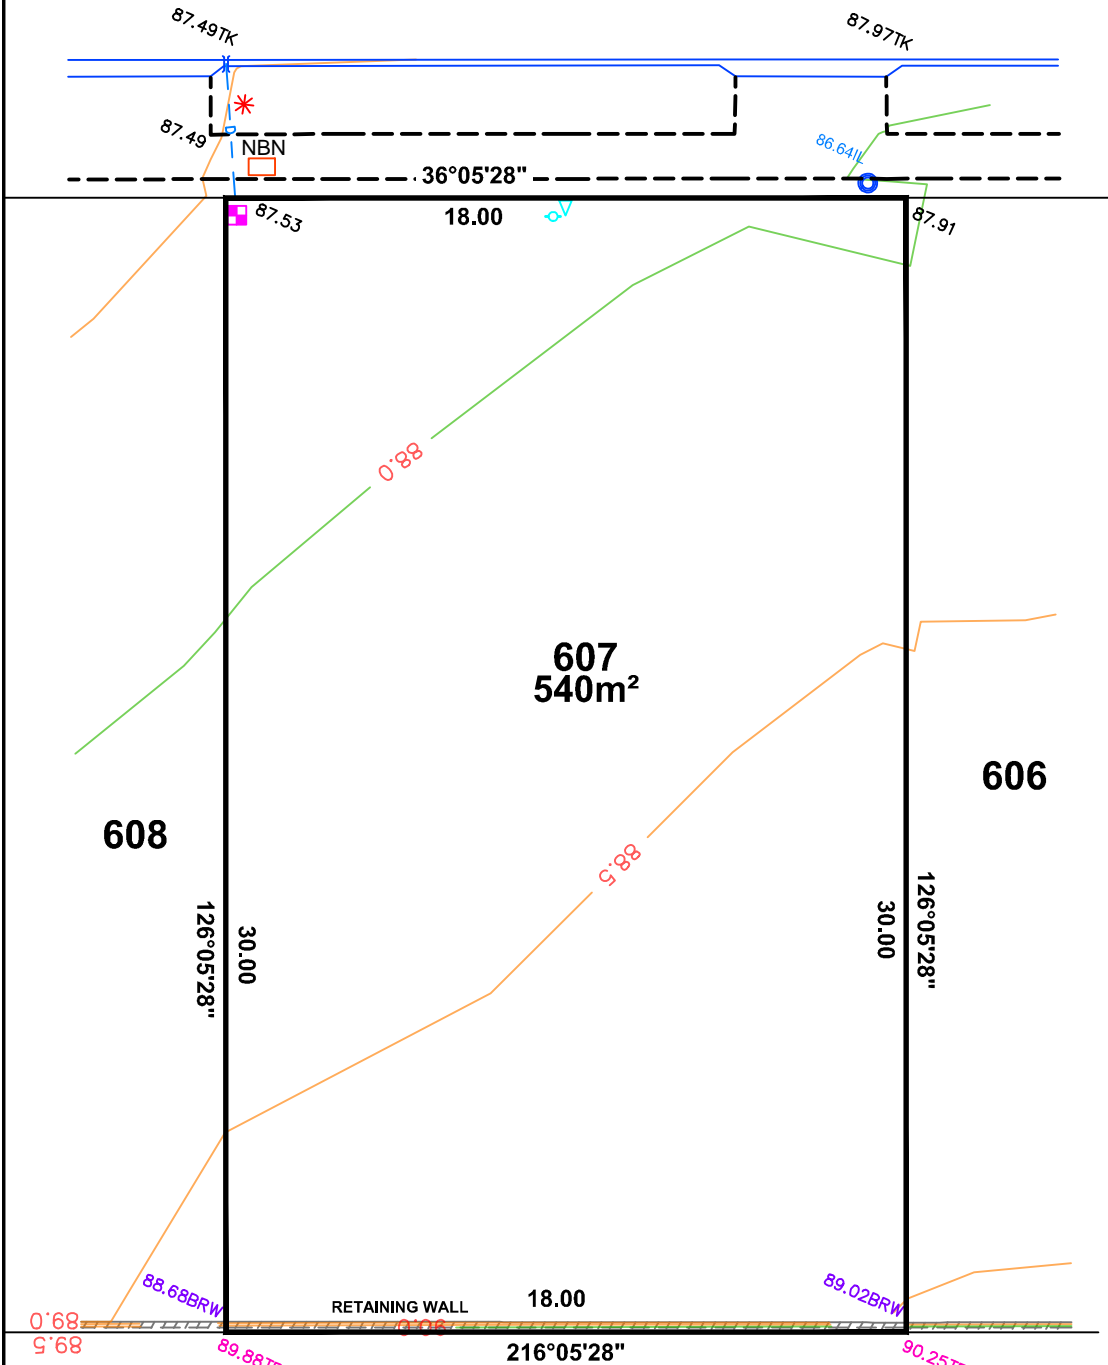

### LEGEND

- 75.00TRW TOP OF RETAINING WALL
- 75.00BRW BOTTOM OF RETAINING WALL
- WATER METER
- SEWER IP
- ▤ STOBIE POLE
- TELSTRA PIT
- ▤ SW GRATING
- SEWER MAN HOLE
- ⊠ SW MANHOLE
- \* LIGHT POLE
- ⊠ ETSA CONNECTION
- TAP
- ⊙ BOLLARD
- ♀ SIGN
- S/W CONNECTION
- FOOTPATH
- ▭ SIDE ENTRY PIT
- COMMON SERVICE TRENCH
- - - DOMESTIC
- SEWER IO
- ▽ NON-POTABLE WATER CONN



1:200

ALEXANDER SYMONDS  
 PH 8130 1666

ALLOTMENT 608 in DEV. NO. 145/D215/12

in the area named

SEAFORD HEIGHTS


CT ---/----

ASCONSTRUCTED

IMPORTANT  
 SERVICE AND DRIVEWAY LOCATIONS  
 ARE SURVEYED. ANY CHANGES WILL  
 BE AT THE PURCHASERS EXPENSE.  
 PURCHASER: \_\_\_\_\_  
 PURCHASER: \_\_\_\_\_  
 DATE: \_\_\_\_\_



# COTTERELL ROAD

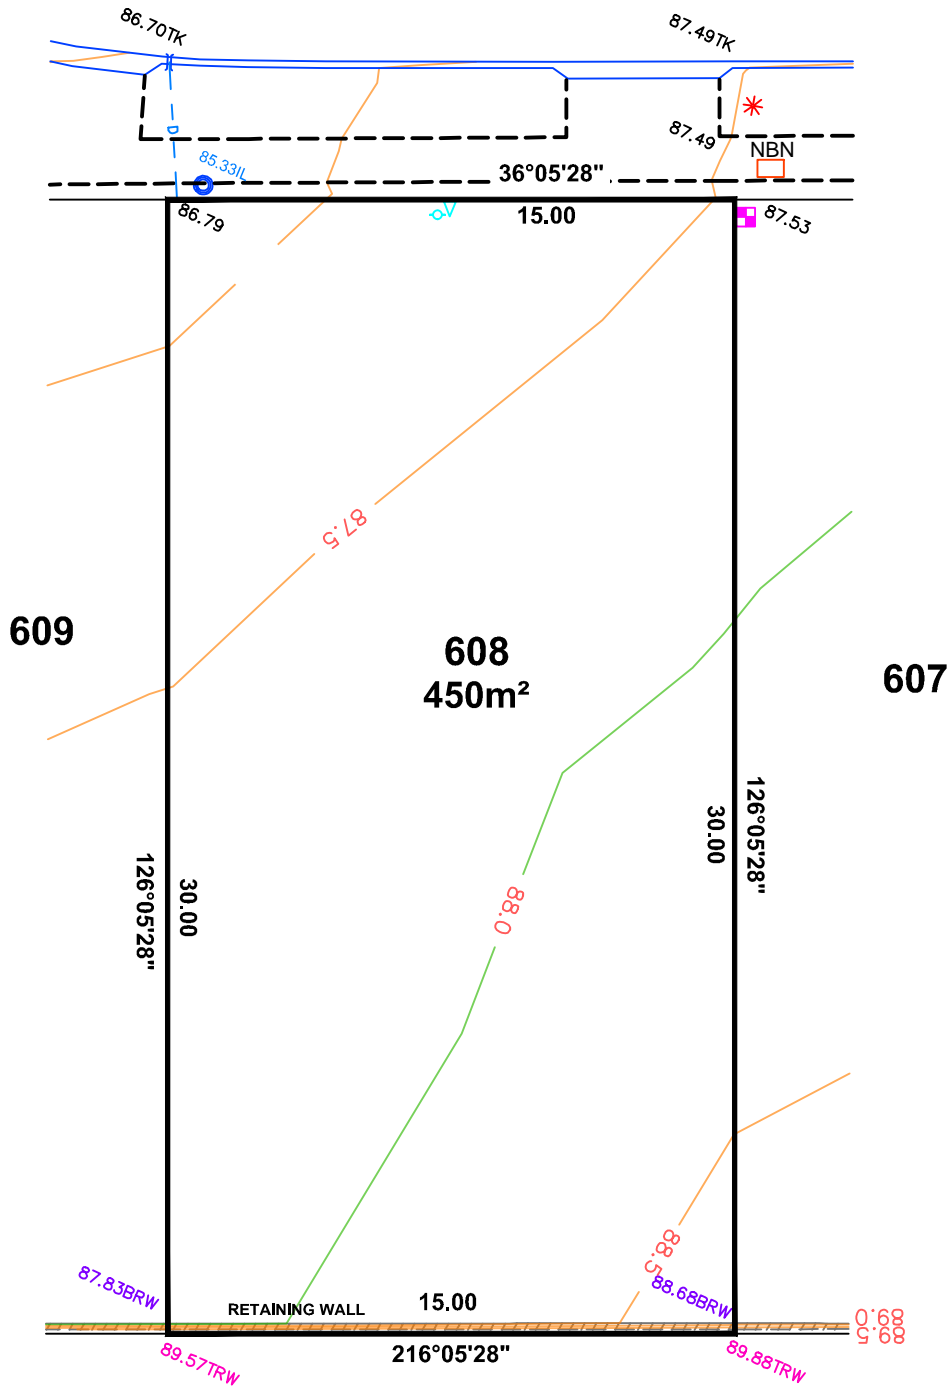

### LEGEND

- 75.00TRW TOP OF RETAINING WALL
- 75.00BRW BOTTOM OF RETAINING WALL
- Water Meter Symbol WATER METER
- Sewer IP Symbol SEWER IP
- Stobie Pole Symbol STOBIE POLE
- Telstra Pit Symbol TELSTRA PIT
- S/W Grating Symbol S/W GRATING
- Sewer Man Hole Symbol SEWER MAN HOLE
- S/W Manhole Symbol S/W MANHOLE
- Light Pole Symbol LIGHT POLE
- ETSA Connection Symbol ETSA CONNECTION
- Tap Symbol TAP
- Bollard Symbol BOLLARD
- Sign Symbol SIGN
- S/W Connection Symbol S/W CONNECTION
- Footpath Symbol FOOTPATH
- Side Entry Pit Symbol SIDE ENTRY PIT
- Common Service Trench Symbol COMMON SERVICE TRENCH
- Domestic Symbol DOMESTIC
- Sewer IO Symbol SEWER IO
- Non-potable Water Conn Symbol NON-POTABLE WATER CONN



1:200