


IMPORTANT
 SERVICE AND DRIVEWAY LOCATIONS
 ARE APPROXIMATE. ANY CHANGES WILL
 BE AT THE PURCHASERS EXPENSE.
 PURCHASER: _____
 PURCHASER: _____
 DATE: _____

ALLOTMENT 3037 in DEV. NO. 145/D028/20
 in the area named
SEAFORD HEIGHTS
 CT --/---

PRELIMINARY

DISCLAIMER:

Please note that this site plan is intended for
 visual purposes only, additional survey work will
 be required prior to commencing any design or
 construction on the site.

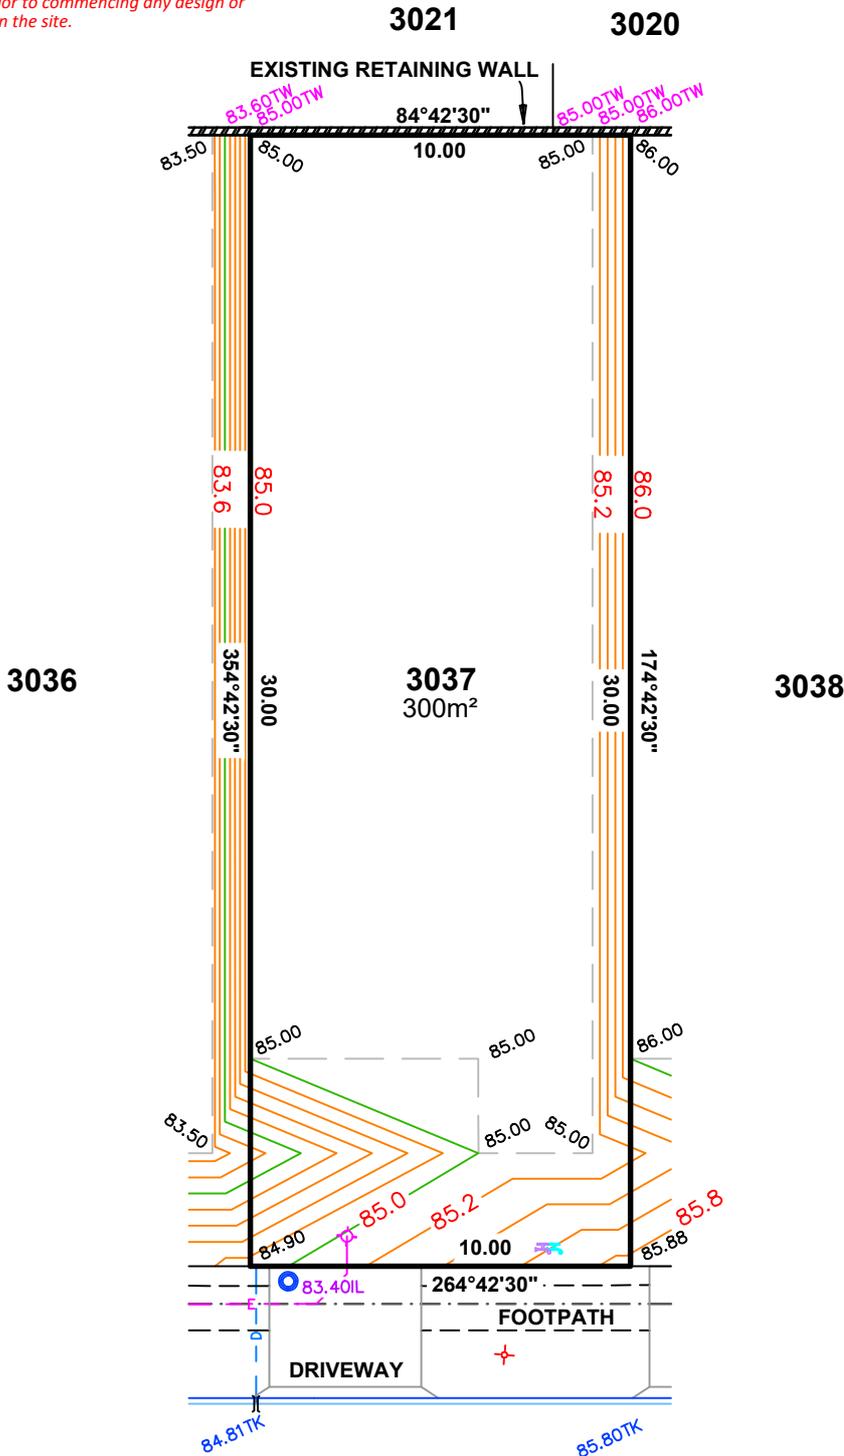

LEGEND

- SIGN
- ELECTRICAL LEAD IN
- SAPN CONNECTION
- LIGHT POLE
- NBN / TELSTRA PIT
- STORMWATER GRATE
- STORMWATER MANHOLE / JB
- STORMWATER CONNECTION
- SIDE ENTRY PIT (SEP)
- DOMESTIC OUTLET (STORMWATER)
- SEWER IO
- SEWER MANHOLE
- SEWER IP
- POTABLE WATER CONNECTION
- RECLAIMED WATER CONNECTION
- FOOTPATH
- COMMON SERVICE TRENCH
- BUILDING BENCH PADS
- RETAINING WALL
- TOP OF RETAINING WALL

KAWARTHA ROAD



ALEXANDER SYMONDS
 PH 8130 1666

1:200

DISCLAIMER: DATA SHOWN HEREON IS DESIGN INFORMATION AND SHOULD BE CONFIRMED
 ORIGINAL SHEET SIZE A4

IMPORTANT
 SERVICE AND DRIVEWAY LOCATIONS
 ARE APPROXIMATE. ANY CHANGES WILL
 BE AT THE PURCHASERS EXPENSE.
 PURCHASER: _____
 PURCHASER: _____
 DATE: _____

ALLOTMENT 3038 in DEV. NO. 145/D028/20


in the area named
SEAFORD HEIGHTS

CT --/---

PRELIMINARY

DISCLAIMER:

Please note that this site plan is intended for
 visual purposes only, additional survey work will
 be required prior to commencing any design or
 construction on the site.

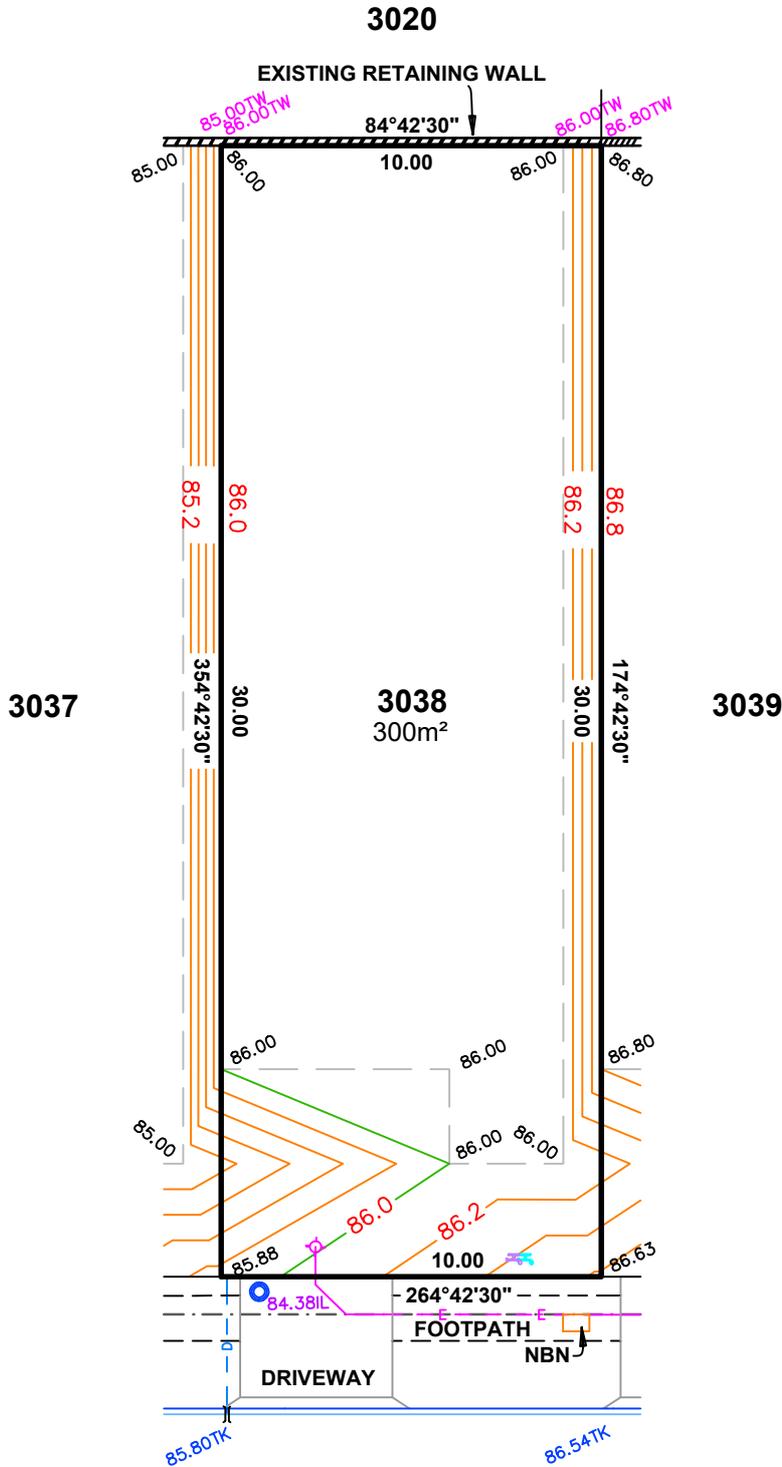

LEGEND

- SIGN
- ELECTRICAL LEAD IN
- SAPN CONNECTION
- LIGHT POLE
- NBN / TELSTRA PIT
- STORMWATER GRATE
- STORMWATER MANHOLE / JB
- STORMWATER CONNECTION
- SIDE ENTRY PIT (SEP)
- DOMESTIC OUTLET (STORMWATER)
- SEWER IO
- SEWER MANHOLE
- SEWER IP
- POTABLE WATER CONNECTION
- RECLAIMED WATER CONNECTION
- FOOTPATH
- COMMON SERVICE TRENCH
- BUILDING BENCH PADS
- RETAINING WALL
- TOP OF RETAINING WALL

KAWARTHA ROAD



ALEXANDER SYMONDS
 PH 8130 1666

1:200

DISCLAIMER: DATA SHOWN HEREON IS DESIGN INFORMATION AND SHOULD BE CONFIRMED
 ORIGINAL SHEET SIZE A4

IMPORTANT
 SERVICE AND DRIVEWAY LOCATIONS
 ARE APPROXIMATE. ANY CHANGES WILL
 BE AT THE PURCHASERS EXPENSE.
 PURCHASER: _____
 PURCHASER: _____
 DATE: _____

DISCLAIMER:


Please note that this site plan is intended for
 visual purposes only, additional survey work will
 be required prior to commencing any design or
 construction on the site.

ALLOTMENT 3040 in DEV. NO. 145/D028/20

in the area named
SEAFORD HEIGHTS

CT --/--

PRELIMINARY

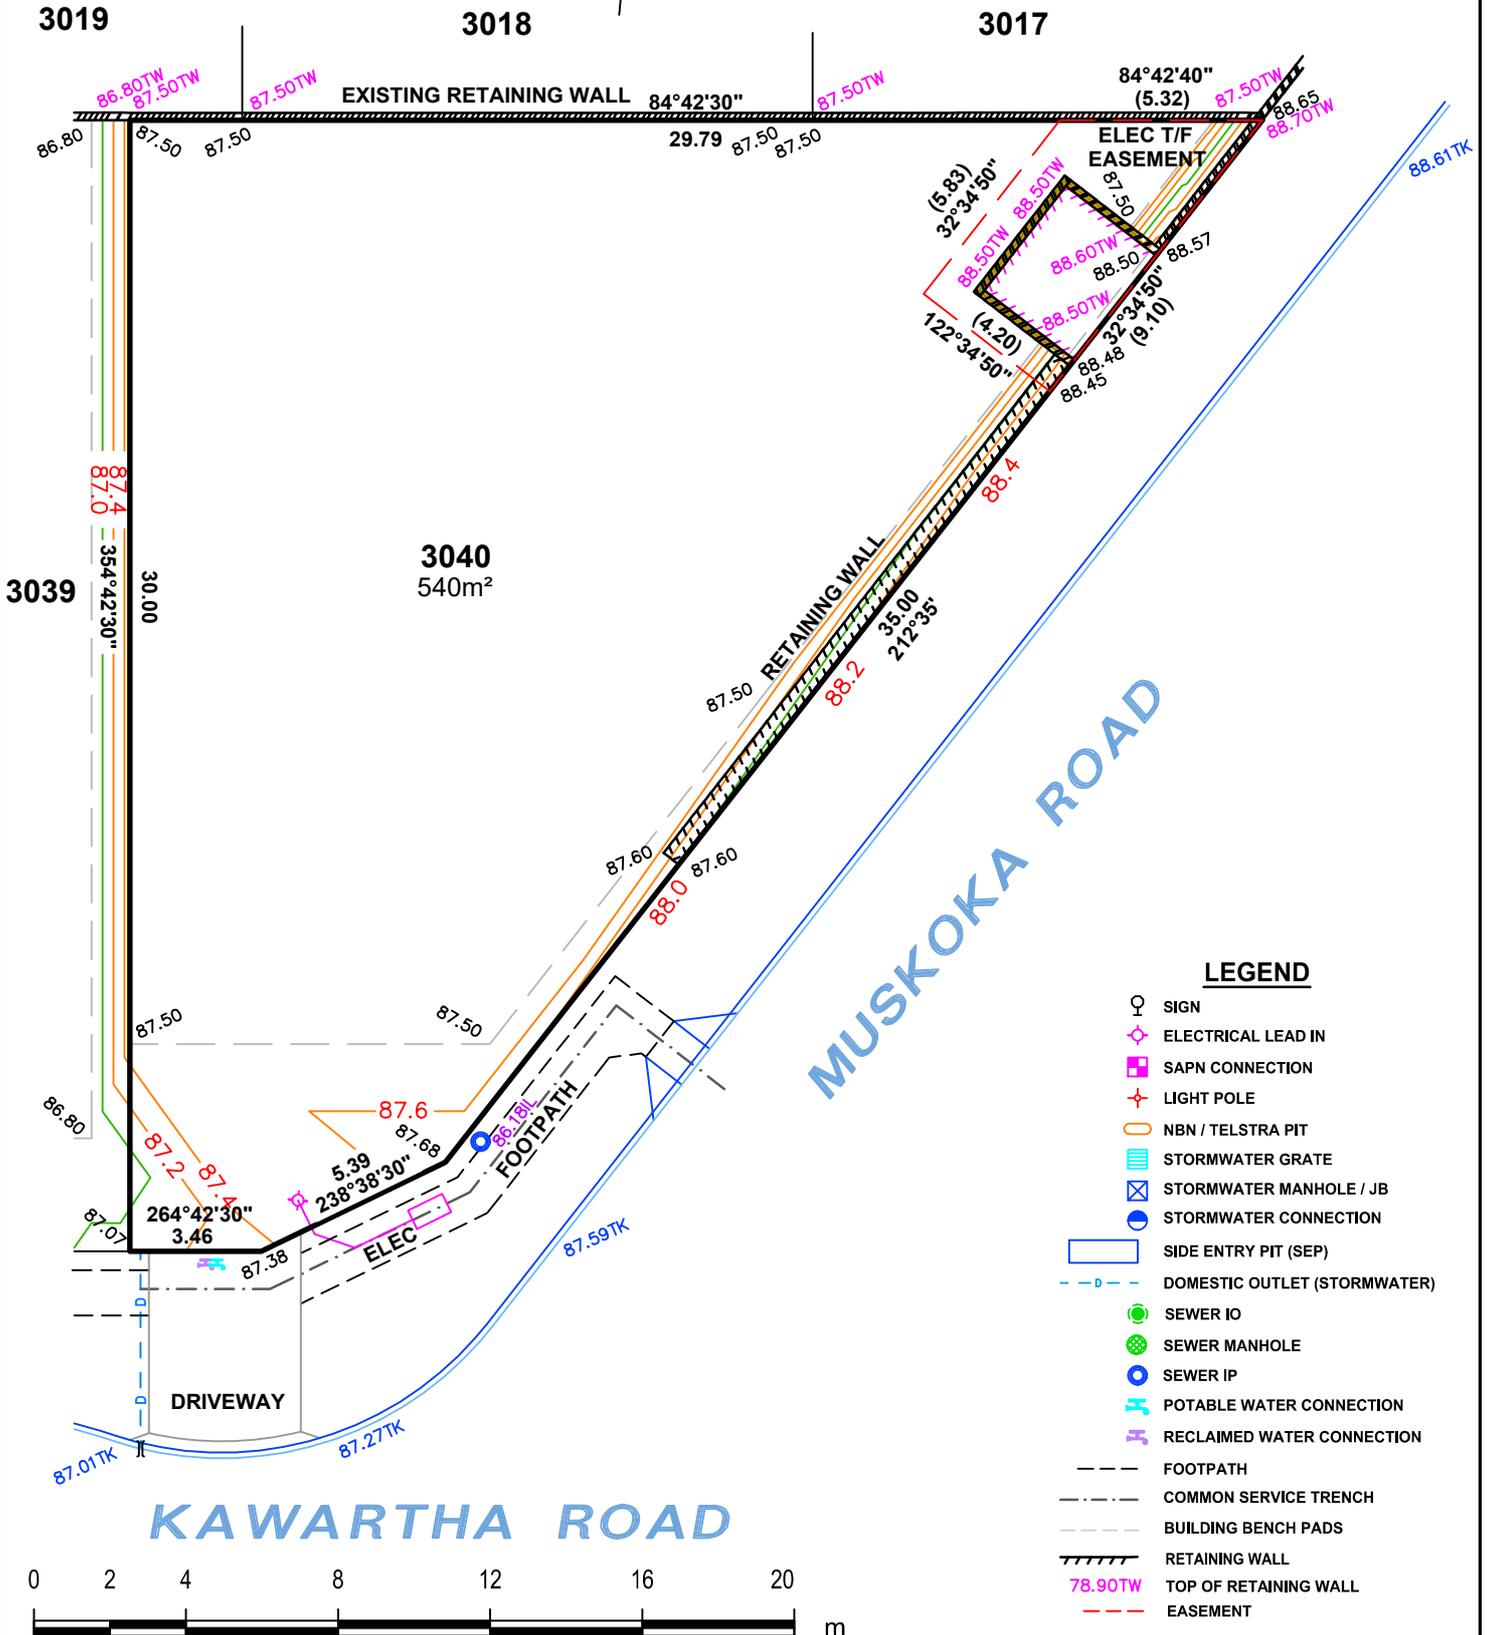

LEGEND

- ♀ SIGN
- ◇ ELECTRICAL LEAD IN
- SAPN CONNECTION
- ⊕ LIGHT POLE
- NBN / TELSTRA PIT
- ▭ STORMWATER GRATE
- ⊗ STORMWATER MANHOLE / JB
- STORMWATER CONNECTION
- SIDE ENTRY PIT (SEP)
- - - DOMESTIC OUTLET (STORMWATER)
- SEWER IO
- SEWER MANHOLE
- SEWER IP
- ⊕ POTABLE WATER CONNECTION
- ⊕ RECLAIMED WATER CONNECTION
- - - FOOTPATH
- - - COMMON SERVICE TRENCH
- - - BUILDING BENCH PADS
- ▨ RETAINING WALL
- 87.90TW TOP OF RETAINING WALL
- - - EASEMENT

IMPORTANT
 SERVICE AND DRIVEWAY LOCATIONS
 ARE APPROXIMATE. ANY CHANGES WILL
 BE AT THE PURCHASERS EXPENSE.
 PURCHASER: _____
 PURCHASER: _____
 DATE: _____

ALLOTMENT 3043 in DEV. NO. 145/D028/20

in the area named
SEAFORD HEIGHTS



CT --/---

PRELIMINARY

DISCLAIMER:

Please note that this site plan is intended for
 visual purposes only, additional survey work will
 be required prior to commencing any design or
 construction on the site.

MUSKOKA ROAD

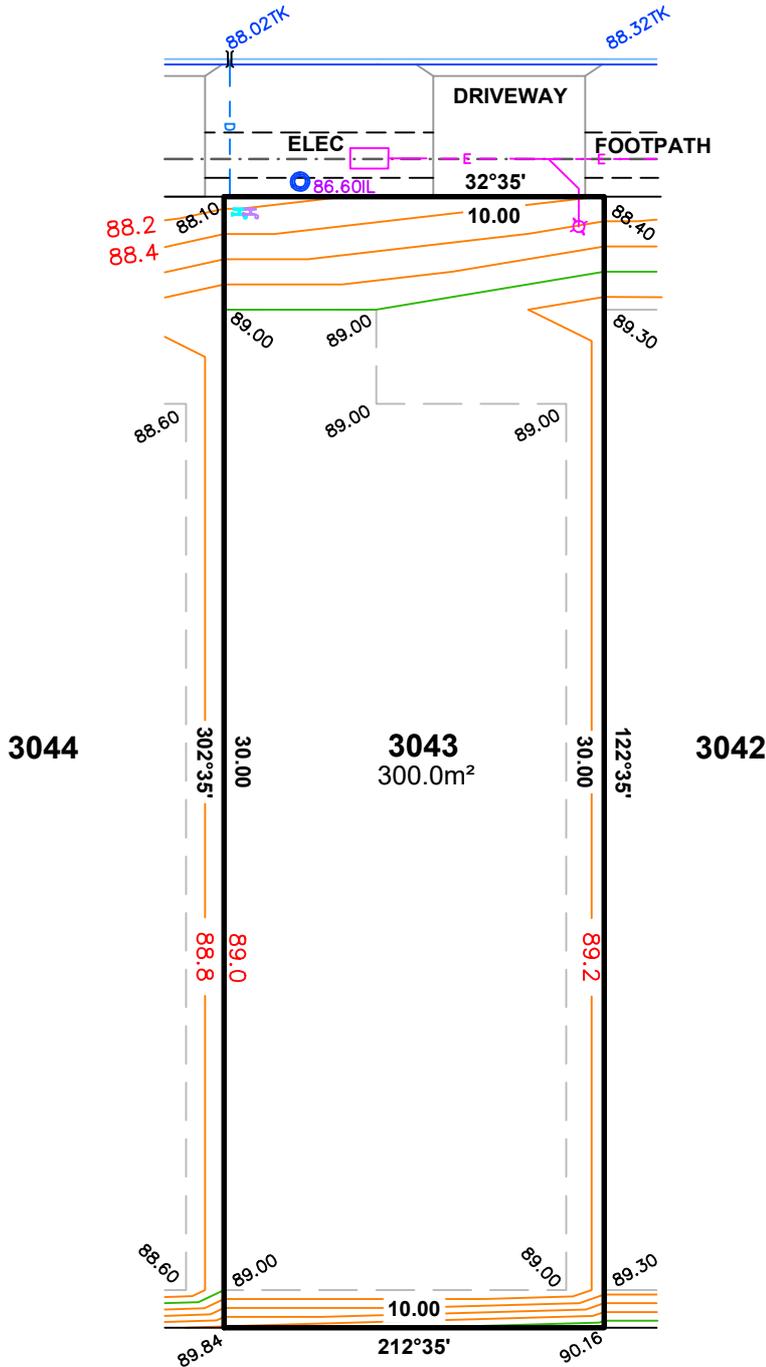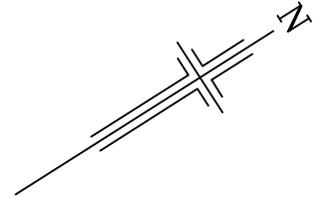

LEGEND

- SIGN
- ELECTRICAL LEAD IN
- SAPN CONNECTION
- LIGHT POLE
- NBN / TELSTRA PIT
- STORMWATER GRATE
- STORMWATER MANHOLE / JB
- STORMWATER CONNECTION
- SIDE ENTRY PIT (SEP)
- DOMESTIC OUTLET (STORMWATER)
- SEWER IO
- SEWER MANHOLE
- SEWER IP
- POTABLE WATER CONNECTION
- RECLAIMED WATER CONNECTION
- FOOTPATH
- COMMON SERVICE TRENCH
- BUILDING BENCH PADS



ALEXANDER SYMONDS
 PH 8130 1666

1:200

DISCLAIMER: DATA SHOWN HEREON IS DESIGN INFORMATION AND SHOULD BE CONFIRMED
 ORIGINAL SHEET SIZE A4

IMPORTANT
 SERVICE AND DRIVEWAY LOCATIONS
 ARE APPROXIMATE. ANY CHANGES WILL
 BE AT THE PURCHASERS EXPENSE.
 PURCHASER: _____
 PURCHASER: _____
 DATE: _____

ALLOTMENT 3044 in DEV. NO. 145/D028/20

in the area named
SEAFORD HEIGHTS



CT --/---

PRELIMINARY

DISCLAIMER:

Please note that this site plan is intended for
 visual purposes only, additional survey work will
 be required prior to commencing any design or
 construction on the site.

MUSKOKA ROAD

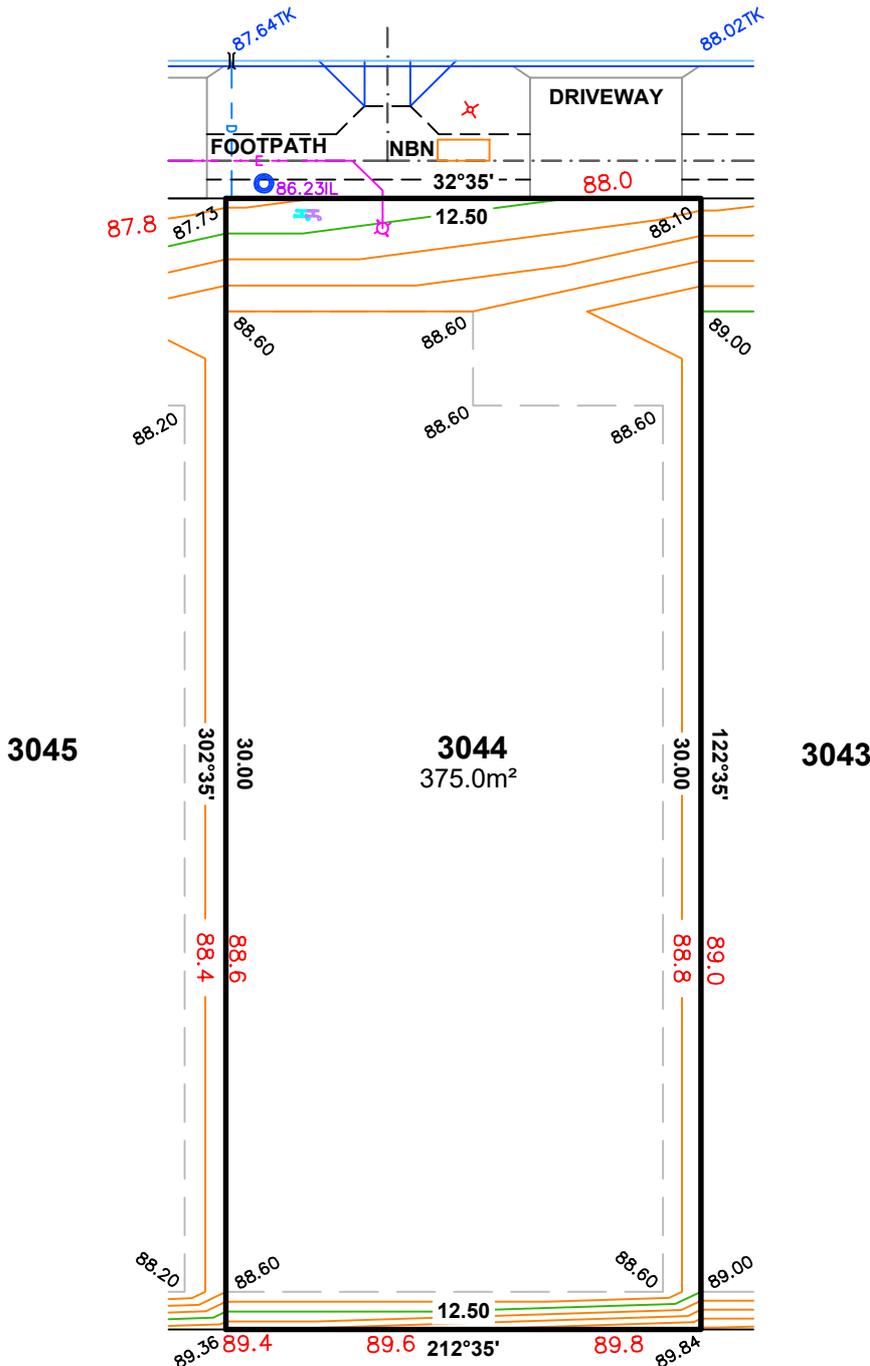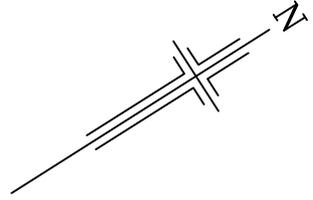

LEGEND

- SIGN
- ELECTRICAL LEAD IN
- SAPN CONNECTION
- LIGHT POLE
- NBN / TELSTRA PIT
- STORMWATER GRATE
- STORMWATER MANHOLE / JB
- STORMWATER CONNECTION
- SIDE ENTRY PIT (SEP)
- DOMESTIC OUTLET (STORMWATER)
- SEWER IO
- SEWER MANHOLE
- SEWER IP
- POTABLE WATER CONNECTION
- RECLAIMED WATER CONNECTION
- FOOTPATH
- COMMON SERVICE TRENCH
- BUILDING BENCH PADS



ALEXANDER SYMONDS
 PH 8130 1666

1:200

DISCLAIMER: DATA SHOWN HEREON IS DESIGN INFORMATION AND SHOULD BE CONFIRMED
 ORIGINAL SHEET SIZE A4

IMPORTANT
 SERVICE AND DRIVEWAY LOCATIONS
 ARE APPROXIMATE. ANY CHANGES WILL
 BE AT THE PURCHASERS EXPENSE.
 PURCHASER: _____
 PURCHASER: _____
 DATE: _____



ALLOTMENT 3046 in DEV. NO. 145/D028/20
 in the area named
SEAFORD HEIGHTS
 CT --/--

PRELIMINARY

DISCLAIMER:

Please note that this site plan is intended for
 visual purposes only, additional survey work will
 be required prior to commencing any design or
 construction on the site.

MUSKOKA ROAD

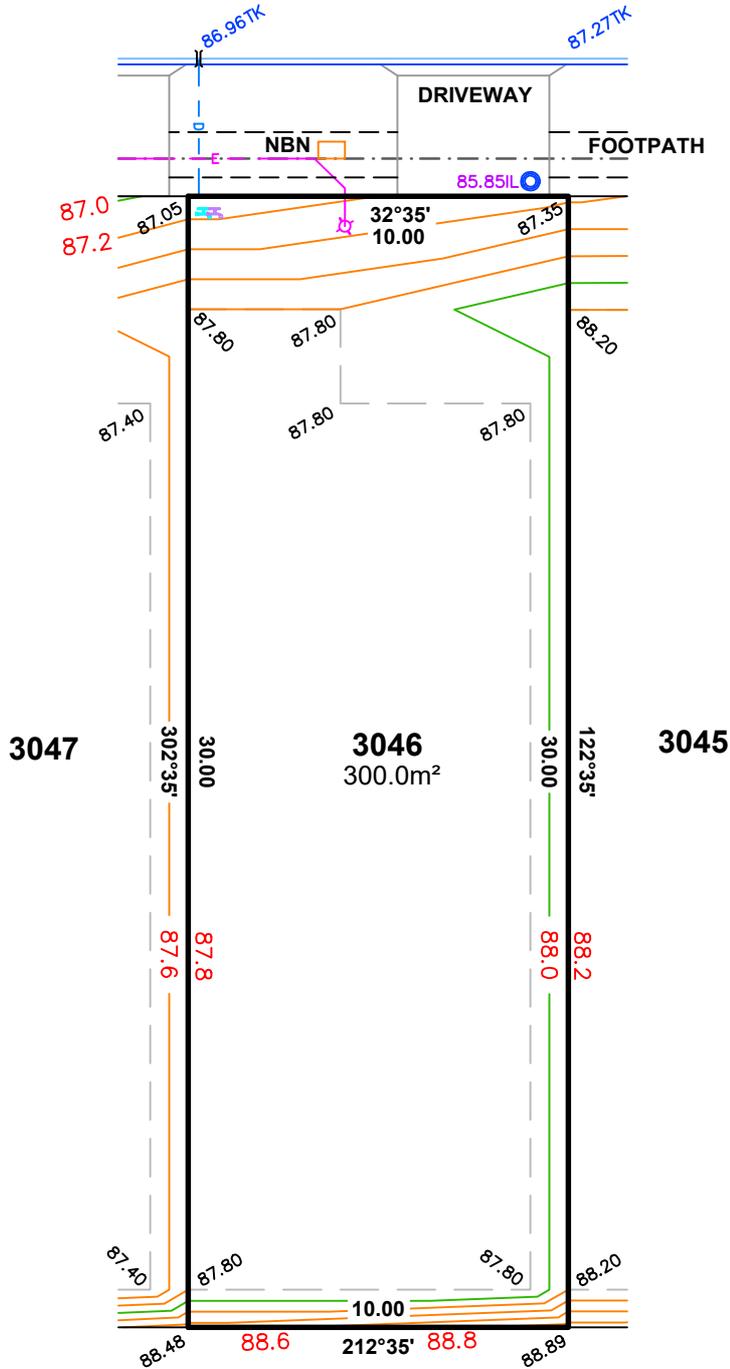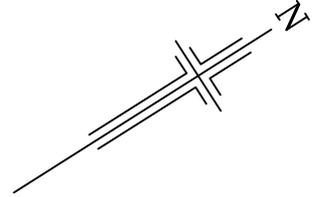

LEGEND

- SIGN
- ELECTRICAL LEAD IN
- SAPN CONNECTION
- LIGHT POLE
- NBN / TELSTRA PIT
- STORMWATER GRATE
- STORMWATER MANHOLE / JB
- STORMWATER CONNECTION
- SIDE ENTRY PIT (SEP)
- DOMESTIC OUTLET (STORMWATER)
- SEWER IO
- SEWER MANHOLE
- SEWER IP
- POTABLE WATER CONNECTION
- RECLAIMED WATER CONNECTION
- FOOTPATH
- COMMON SERVICE TRENCH
- BUILDING BENCH PADS



ALEXANDER SYMONDS
 PH 8130 1666

1:200

DISCLAIMER: DATA SHOWN HEREON IS DESIGN INFORMATION AND SHOULD BE CONFIRMED
 ORIGINAL SHEET SIZE A4

IMPORTANT
 SERVICE AND DRIVEWAY LOCATIONS
 ARE APPROXIMATE. ANY CHANGES WILL
 BE AT THE PURCHASERS EXPENSE.
 PURCHASER: _____
 PURCHASER: _____
 DATE: _____



ALLOTMENT 3047 in DEV. NO. 145/D028/20
 in the area named
SEAFORD HEIGHTS
 CT --/--

PRELIMINARY

DISCLAIMER:

Please note that this site plan is intended for
 visual purposes only, additional survey work will
 be required prior to commencing any design or
 construction on the site.

MUSKOKA ROAD

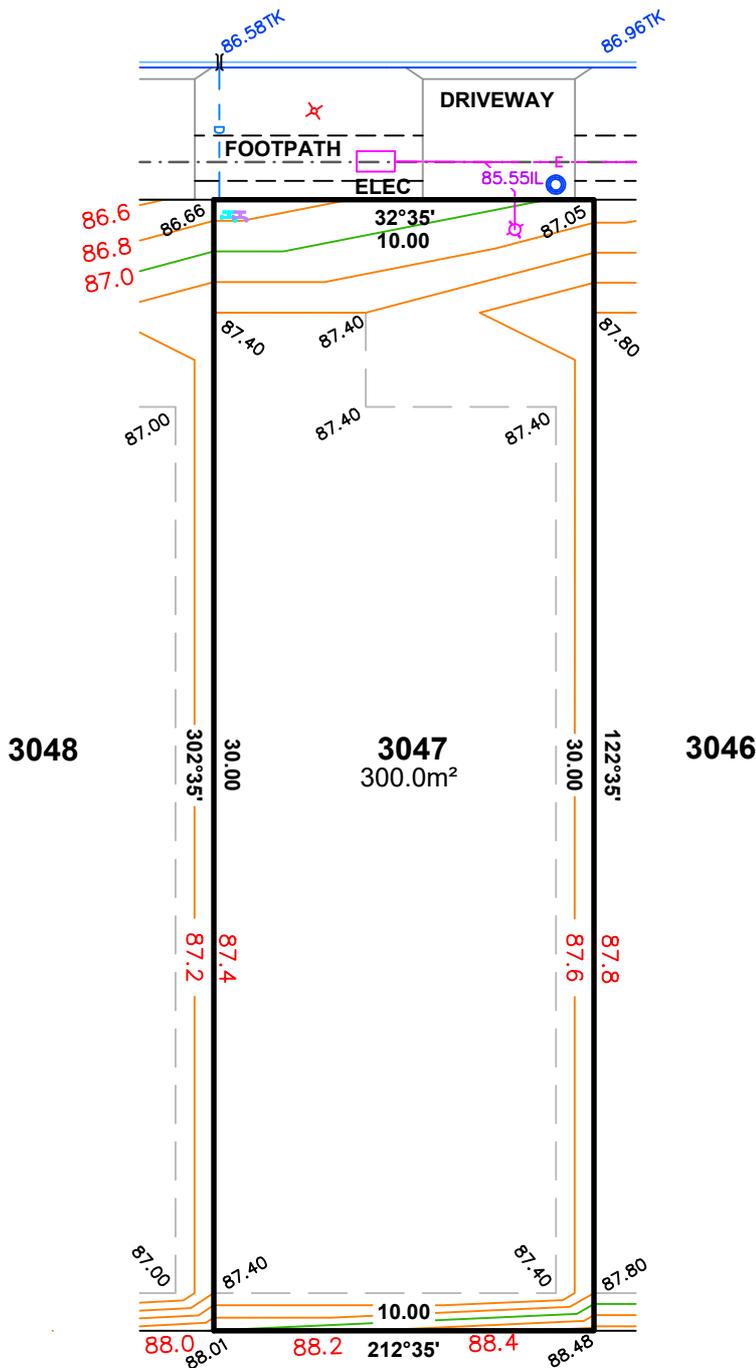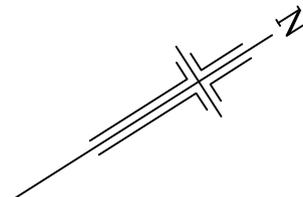

LEGEND

- SIGN
- ELECTRICAL LEAD IN
- SAPN CONNECTION
- LIGHT POLE
- NBN / TELSTRA PIT
- STORMWATER GRATE
- STORMWATER MANHOLE / JB
- STORMWATER CONNECTION
- SIDE ENTRY PIT (SEP)
- DOMESTIC OUTLET (STORMWATER)
- SEWER IO
- SEWER MANHOLE
- SEWER IP
- POTABLE WATER CONNECTION
- RECLAIMED WATER CONNECTION
- FOOTPATH
- COMMON SERVICE TRENCH
- BUILDING BENCH PADS



ALEXANDER SYMONDS
 PH 8130 1666

1:200


DISCLAIMER: DATA SHOWN HEREON IS DESIGN INFORMATION AND SHOULD BE CONFIRMED
 ORIGINAL SHEET SIZE A4

IMPORTANT
 SERVICE AND DRIVEWAY LOCATIONS
 ARE APPROXIMATE. ANY CHANGES WILL
 BE AT THE PURCHASERS EXPENSE.
 PURCHASER: _____
 PURCHASER: _____
 DATE: _____


DISCLAIMER:
 Please note that this site plan is intended for
 visual purposes only, additional survey work will
 be required prior to commencing any design or
 construction on the site.

ALLOTMENT 3051 in DEV. NO. 145/D028/20
 in the area named
SEAFORD HEIGHTS
 CT ---/----

PRELIMINARY

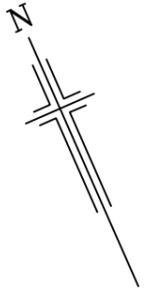

1:200

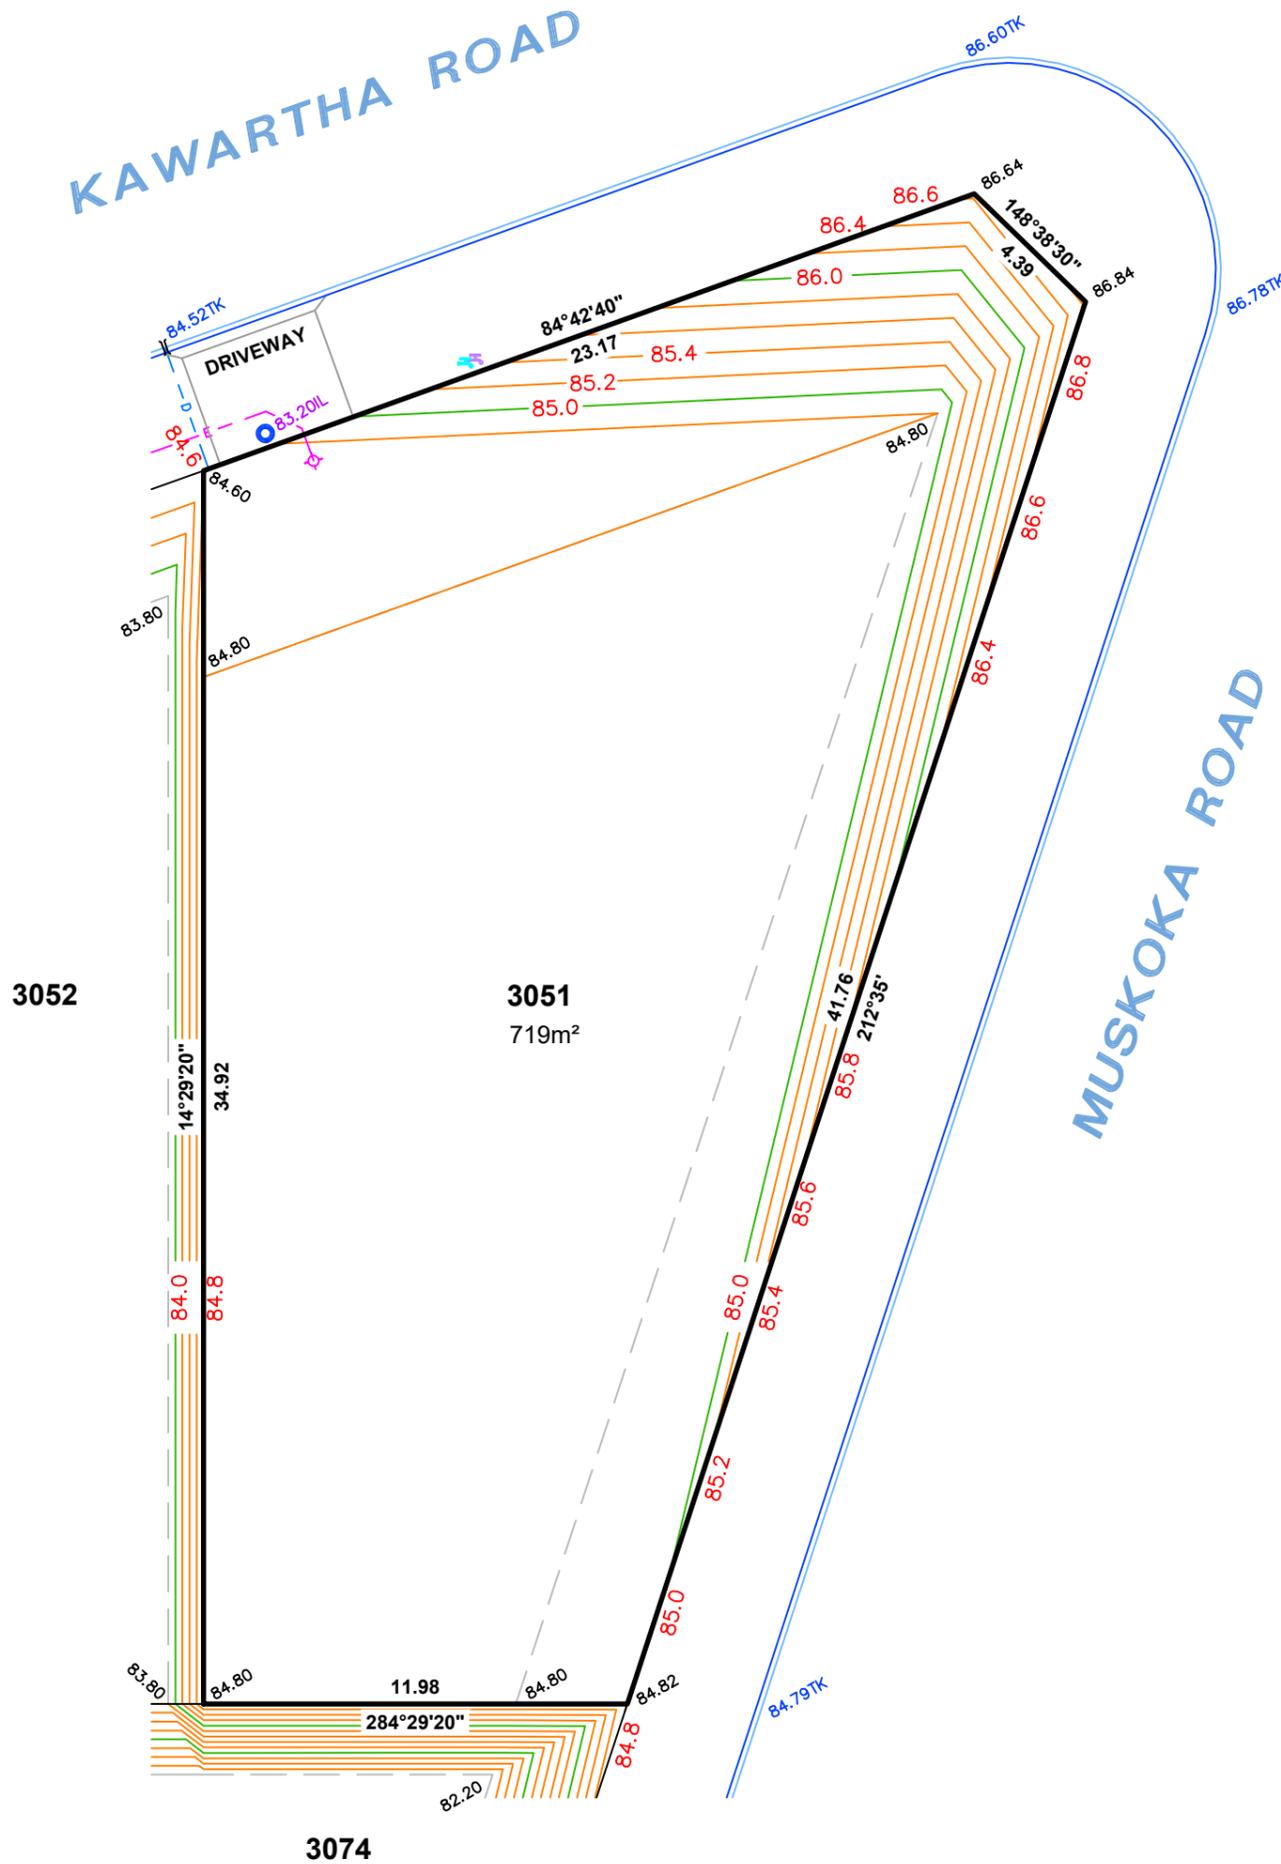

LEGEND

- ♀ SIGN
- ◇ ELECTRICAL LEAD IN
- SAPN CONNECTION
- + LIGHT POLE
- NBN / TELSTRA PIT
- STORMWATER GRATE
- ⊠ STORMWATER MANHOLE / JB
- STORMWATER CONNECTION
- SIDE ENTRY PIT (SEP)
- - - DOMESTIC OUTLET (STORMWATER)
- SEWER IO
- SEWER MANHOLE
- SEWER IP
- ⊕ POTABLE WATER CONNECTION
- ⊕ RECLAIMED WATER CONNECTION
- - - FOOTPATH
- - - COMMON SERVICE TRENCH
- - - BUILDING BENCH PADS

ALEXANDER SYMONDS
 PH 8130 1666

DISCLAIMER: DATA SHOWN HEREON IS DESIGN INFORMATION AND SHOULD BE CONFIRMED
 ORIGINAL SHEET SIZE A3

IMPORTANT
 SERVICE AND DRIVEWAY LOCATIONS
 ARE APPROXIMATE. ANY CHANGES WILL
 BE AT THE PURCHASERS EXPENSE.
 PURCHASER: _____
 PURCHASER: _____
 DATE: _____


DISCLAIMER:
 Please note that this site plan is intended for
 visual purposes only, additional survey work will
 be required prior to commencing any design or
 construction on the site.

ALLOTMENT 3052 in DEV. NO. 145/D028/20
 in the area named
SEAFORD HEIGHTS
 CT ---/----

PRELIMINARY



KAWARTHA ROAD

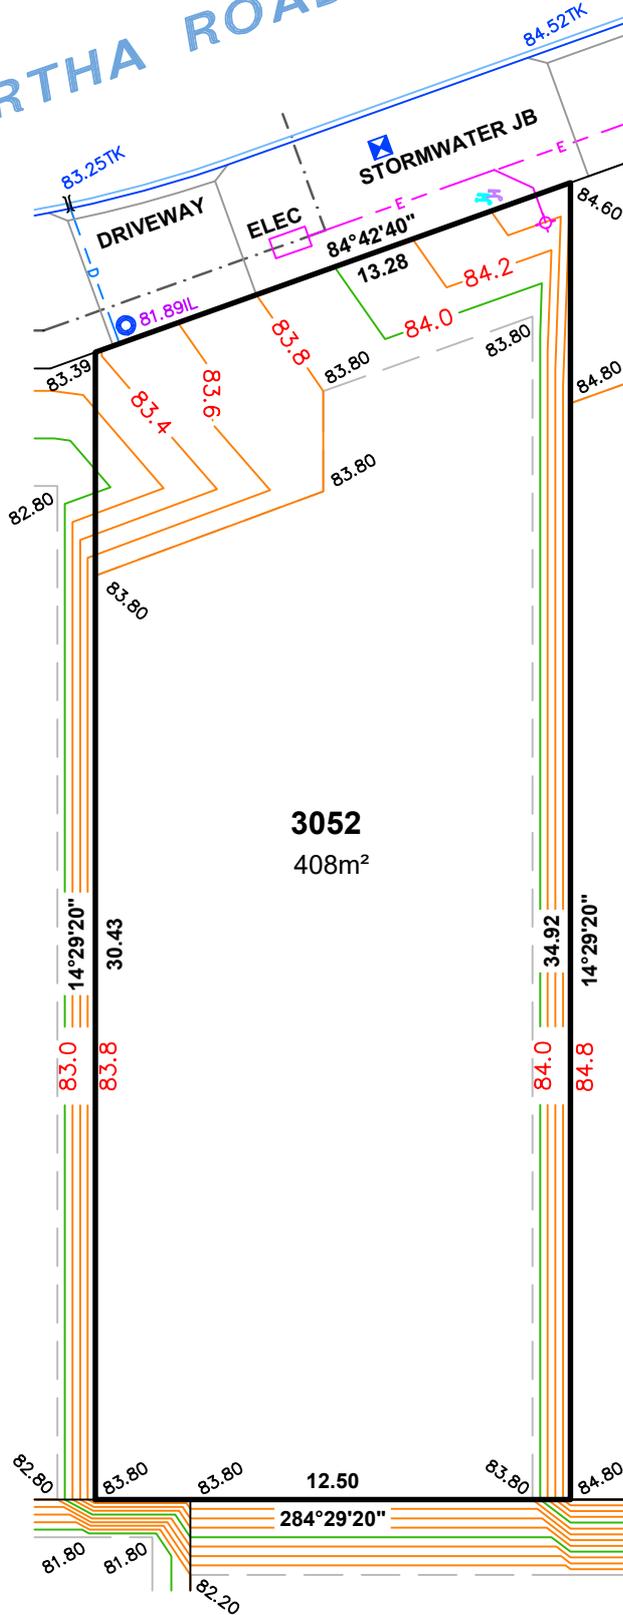

LEGEND

- SIGN
- ELECTRICAL LEAD IN
- SAPN CONNECTION
- LIGHT POLE
- NBN / TELSTRA PIT
- STORMWATER GRATE
- STORMWATER MANHOLE / JB
- STORMWATER CONNECTION
- SIDE ENTRY PIT (SEP)
- DOMESTIC OUTLET (STORMWATER)
- SEWER IO
- SEWER MANHOLE
- SEWER IP
- POTABLE WATER CONNECTION
- RECLAIMED WATER CONNECTION
- FOOTPATH
- COMMON SERVICE TRENCH
- BUILDING BENCH PADS



ALEXANDER SYMONDS
 PH 8130 1666

1:200

DISCLAIMER: DATA SHOWN HEREON IS DESIGN INFORMATION AND SHOULD BE CONFIRMED
 ORIGINAL SHEET SIZE A4