



vista

seaford heights

Scenic contour plans



IMPORTANT
SERVICE AND DRIVEWAY LOCATIONS
ARE APPROXIMATE. ANY CHANGES WILL
BE AT THE PURCHASERS EXPENSE.
PURCHASER: _____
PURCHASER: _____
DATE: _____

DISCLAIMER:
PLEASE NOTE THAT THIS SITE PLAN IS INTENDED FOR
VISUAL PURPOSES ONLY. ADDITIONAL SURVEY WORK
WILL BE REQUIRED PRIOR TO COMMENCING ANY
DESIGN OR CONSTRUCTION ON SITE.

ALLOTMENT 731 in DEV. NO. 145/D119/14/002
in the area named
SEAFORD HEIGHTS

CT ---/----

PRELIMINARY

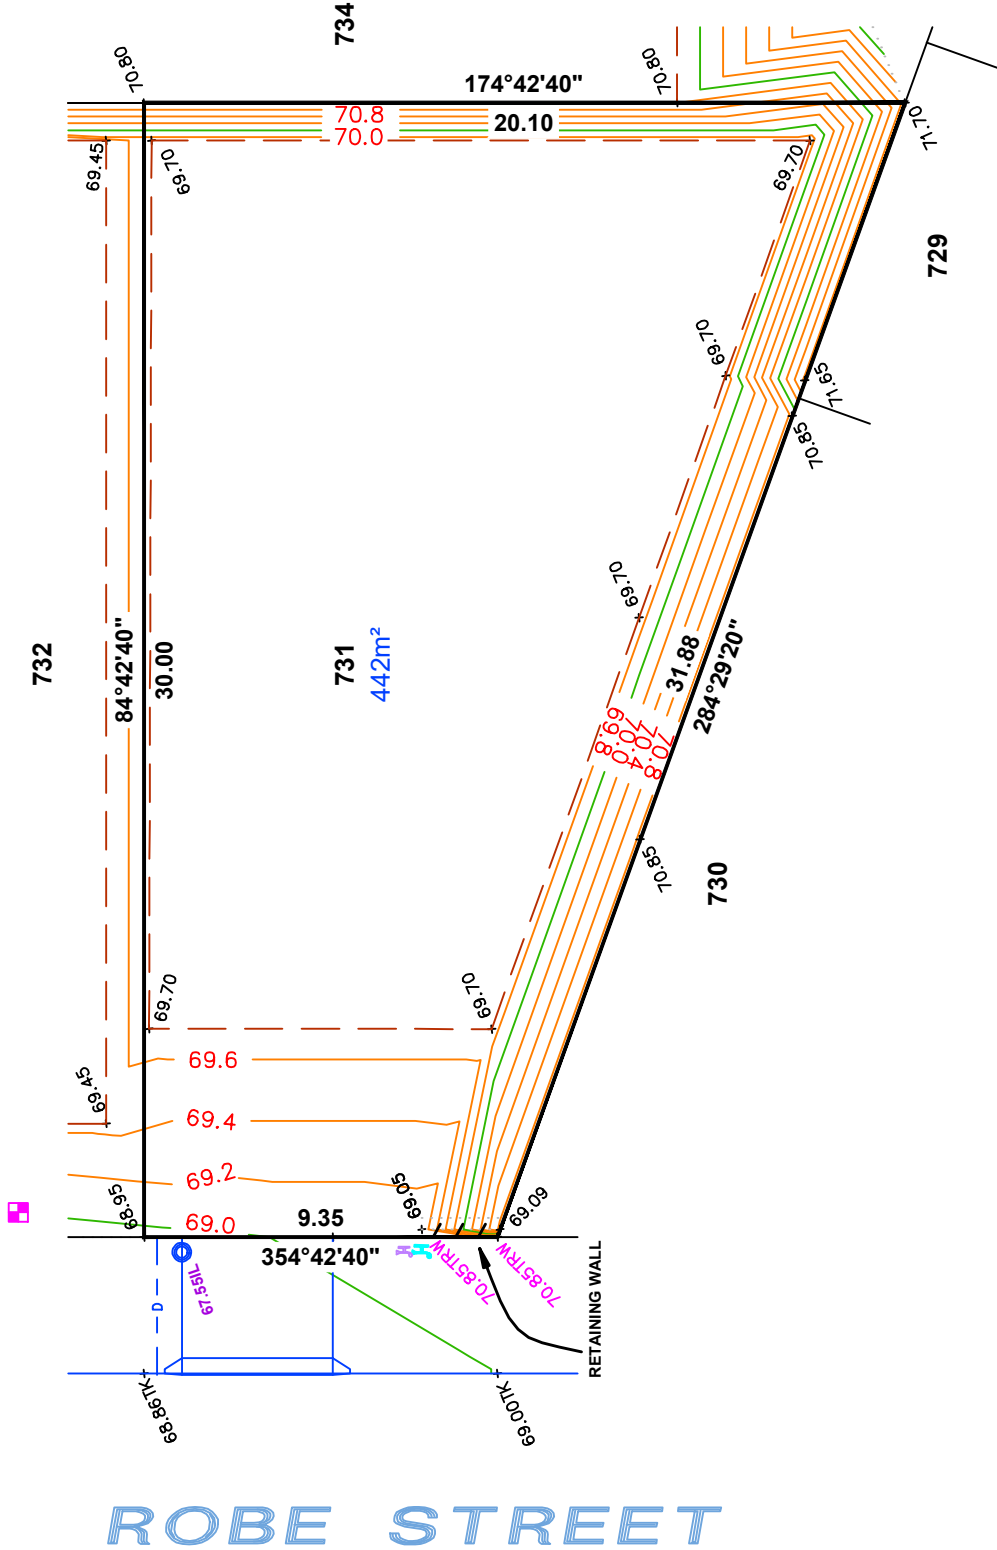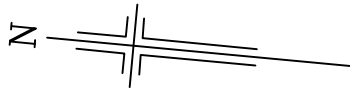

ROBE STREET

LEGEND

- WATER METER
- SEWER IP
- STOBIE POLE
- TELSTRA PIT
- S/W GRATING
- SEWER MAN HOLE
- S/W MANHOLE
- LIGHT POLE
- ETSA CONNECTION
- TAP
- BOLLARD
- SIGN
- S/W CONNECTION
- FOOTPATH
- SIDE ENTRY PIT
- COMMON SERVICE TRENCH
- DOMESTIC
- SEWER IO
- POTABLE WATER CONN
- NON-POTABLE WATER CONN
- INVERT LEVEL
- TOP OF RETAINING WALL

NOTE:
DRIVEWAY IN PAVERS
BY DEVELOPER

ALEXANDER SYMONDS
PH 8130 1666

CT ---/---


IMPORTANT
SERVICE AND DRIVEWAY LOCATIONS
ARE APPROXIMATE. ANY CHANGES WILL
BE AT THE PURCHASERS EXPENSE.
PURCHASER: _____
PURCHASER: _____
DATE: _____

DISCLAIMER:
PLEASE NOTE THAT THIS SITE PLAN IS INTENDED FOR
VISUAL PURPOSES ONLY. ADDITIONAL SURVEY WORK
WILL BE REQUIRED PRIOR TO COMMENCING ANY
DESIGN OR CONSTRUCTION ON SITE.

ALLOTMENT 733 in DEV. NO. 145/D119/14/002
in the area named

SEAFORD HEIGHTS


CT ---/---/----

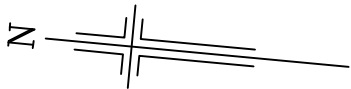

PRELIMINARY

AVENS COURT

ROBE STREET

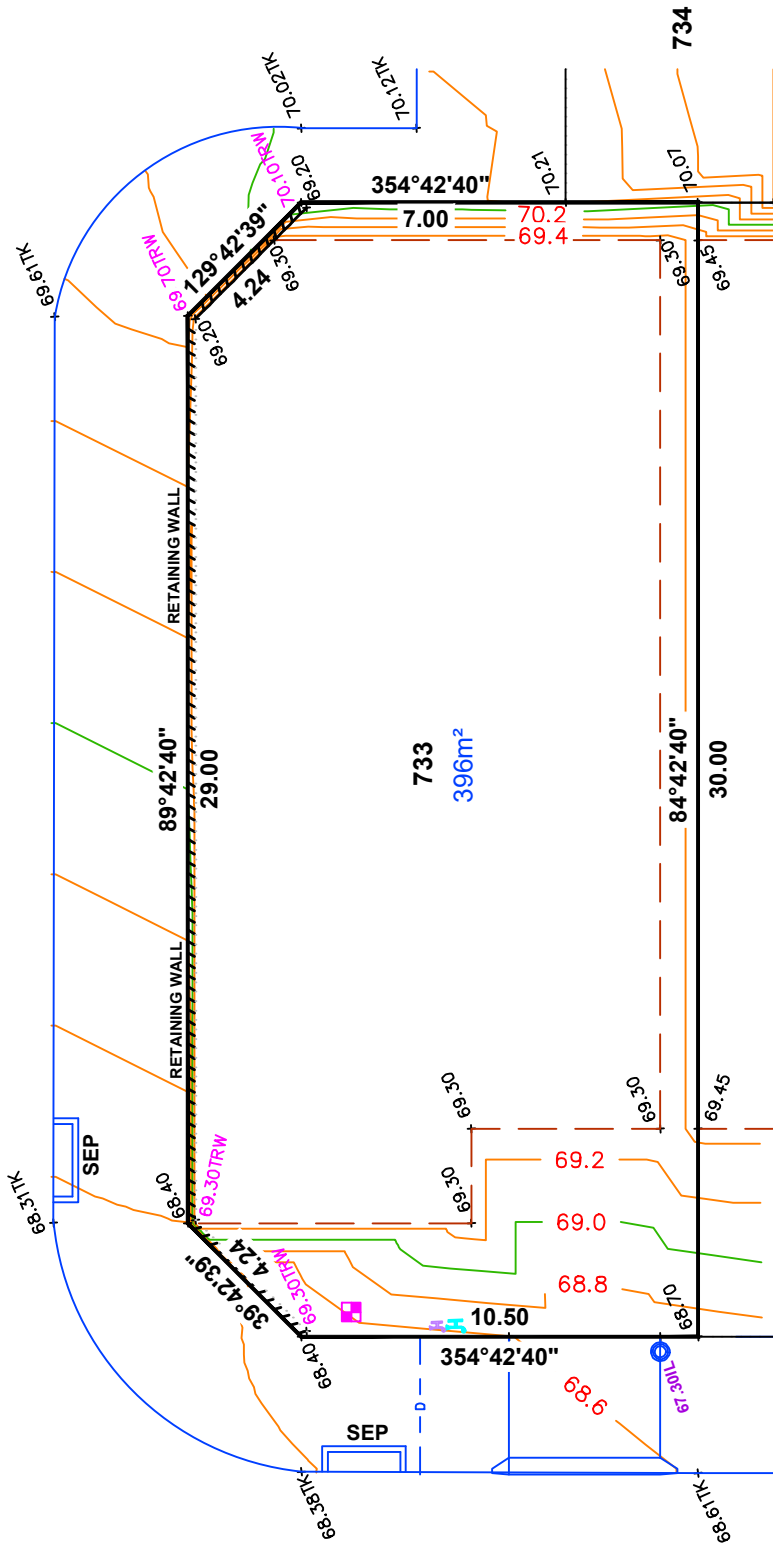

LEGEND

- WATER METER
- SEWER IP
- STOBIE POLE
- TELSTRA PIT
- S/W GRATING
- SEWER MAN HOLE
- S/W MANHOLE
- LIGHT POLE
- ETSA CONNECTION
- TAP
- BOLLARD
- SIGN
- S/W CONNECTION
- FOOTPATH
- SIDE ENTRY PIT
- COMMON SERVICE TRENCH
- DOMESTIC
- SEWER IO
- POTABLE WATER CONN
- NON-POTABLE WATER CONN
- INVERT LEVEL
- TOP OF RETAINING WALL



1:200

ALEXANDER SYMONDS
PH 8130 1666

NOTE:
DRIVEWAY IN PAVERS
BY DEVELOPER

IMPORTANT
SERVICE AND DRIVEWAY LOCATIONS
ARE APPROXIMATE. ANY CHANGES WILL
BE AT THE PURCHASERS EXPENSE.
PURCHASER: _____
PURCHASER: _____
DATE: _____


DISCLAIMER:
PLEASE NOTE THAT THIS SITE PLAN IS INTENDED FOR
VISUAL PURPOSES ONLY. ADDITIONAL SURVEY WORK
WILL BE REQUIRED PRIOR TO COMMENCING ANY
DESIGN OR CONSTRUCTION ON SITE.

ALLOTMENT 734 in DEV. NO. 145/D119/14/002
in the area named
SEAFORD HEIGHTS
CT ---/----

PRELIMINARY




AVENS COURT

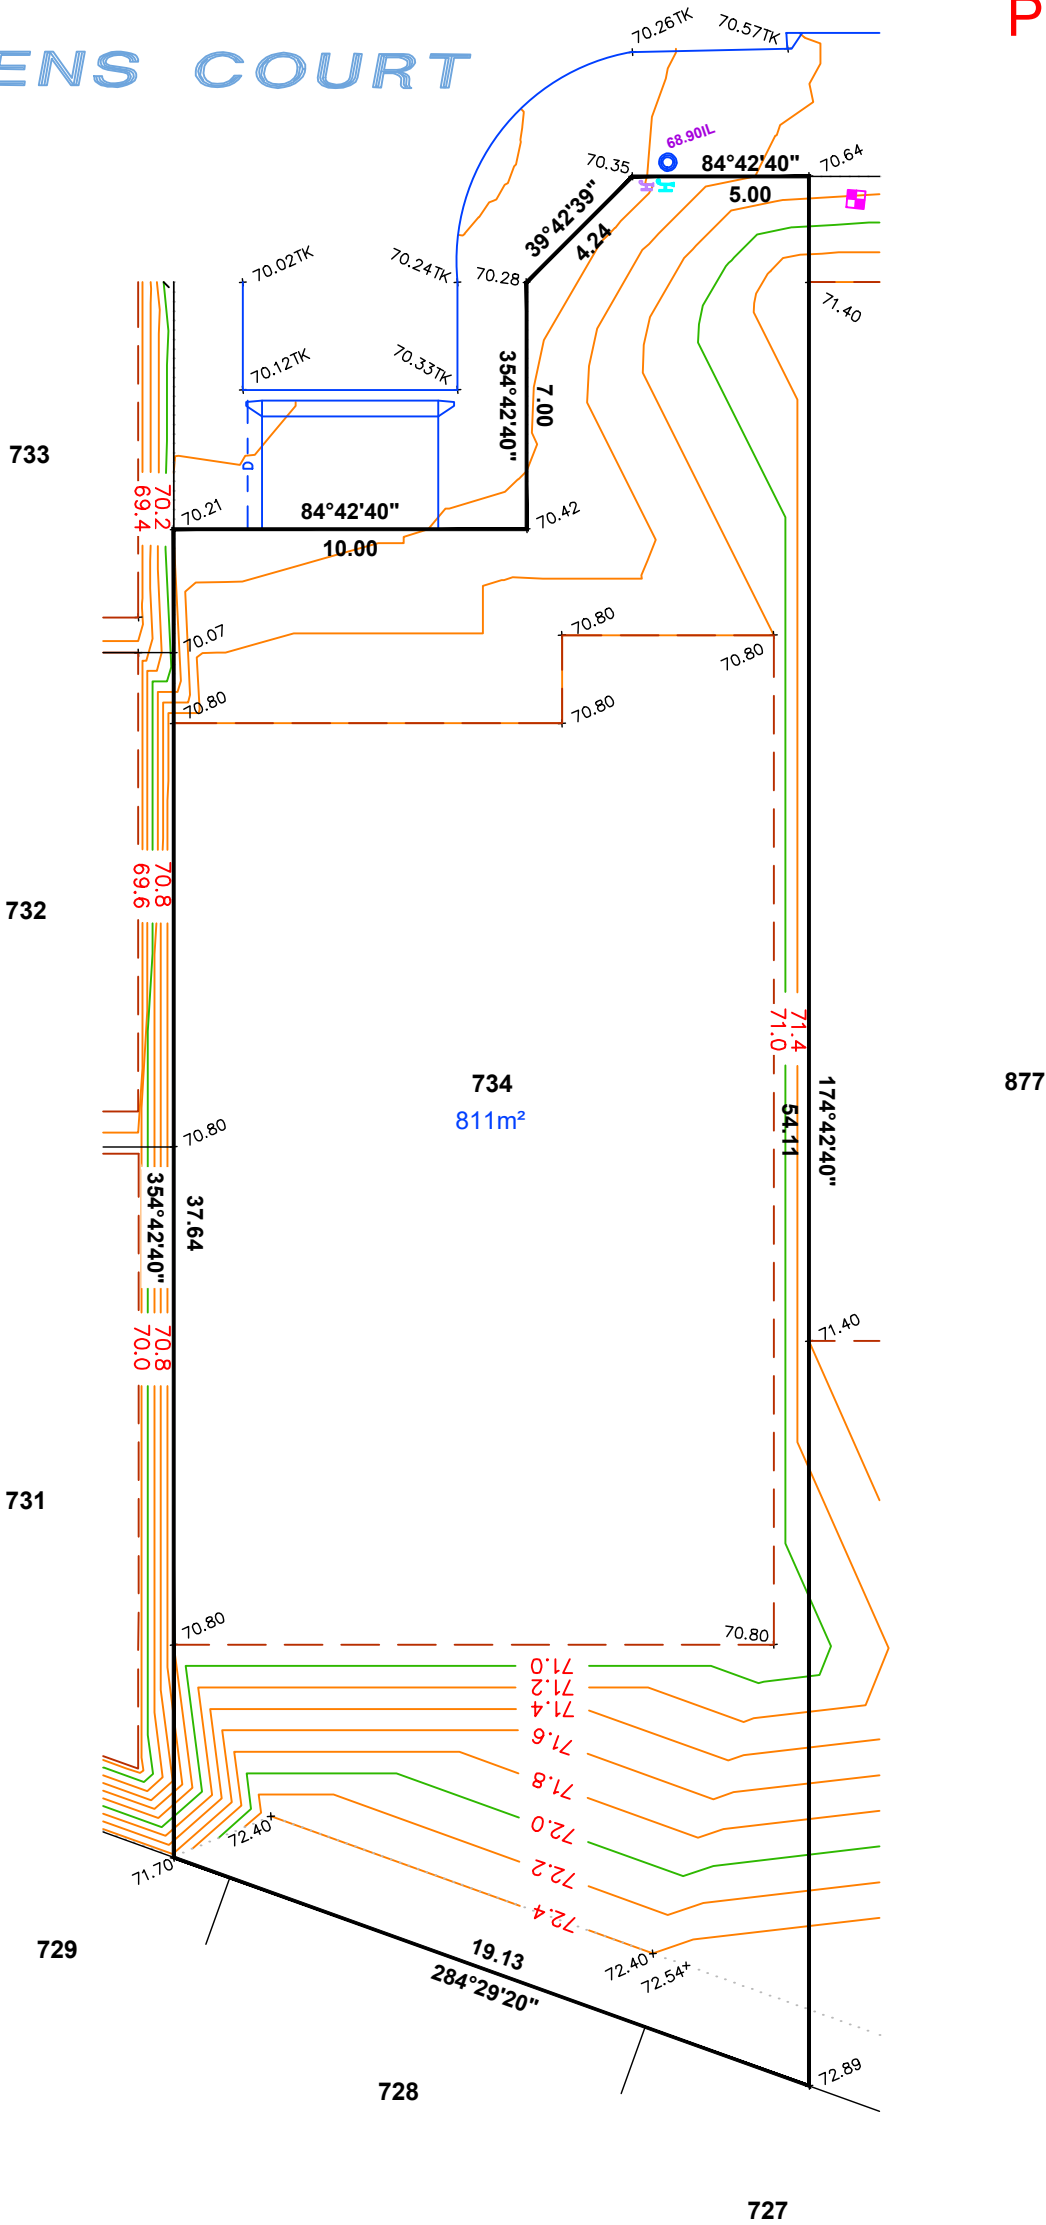

NOTE:
DRIVEWAY IN PAVERS
BY DEVELOPER

ALEXANDER SYMONDS
PH 8130 1666

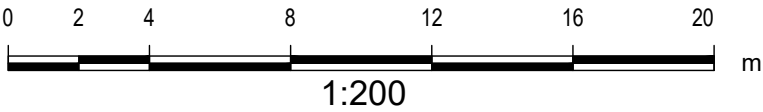

- LEGEND
- WATER METER
 - SEWER IP
 - STOBIE POLE
 - TELSTRA PIT
 - S/W GRATING
 - SEWER MAN HOLE
 - S/W MANHOLE
 - LIGHT POLE
 - ETSA CONNECTION
 - TAP
 - BOLLARD
 - SIGN
 - S/W CONNECTION
 - FOOTPATH
 - SIDE ENTRY PIT
 - COMMON SERVICE TRENCH
 - DOMESTIC
 - SEWER IO
 - POTABLE WATER CONN
 - NON-POTABLE WATER CONN
 - INVERT LEVEL
 - TOP OF RETAINING WALL


ORIGINAL SHEET SIZE A3

PURCHASER: _____
PURCHASER: _____
DATE: _____

PLEASE NOTE THAT THIS SITE PLAN IS INTENDED FOR VISUAL PURPOSES ONLY, ADDITIONAL SURVEY WORK WILL BE REQUIRED PRIOR TO COMMENCING ANY DESIGN OR CONSTRUCTION ON SITE

in the area named
SEAFORD HEIGHTS

CT ---/----

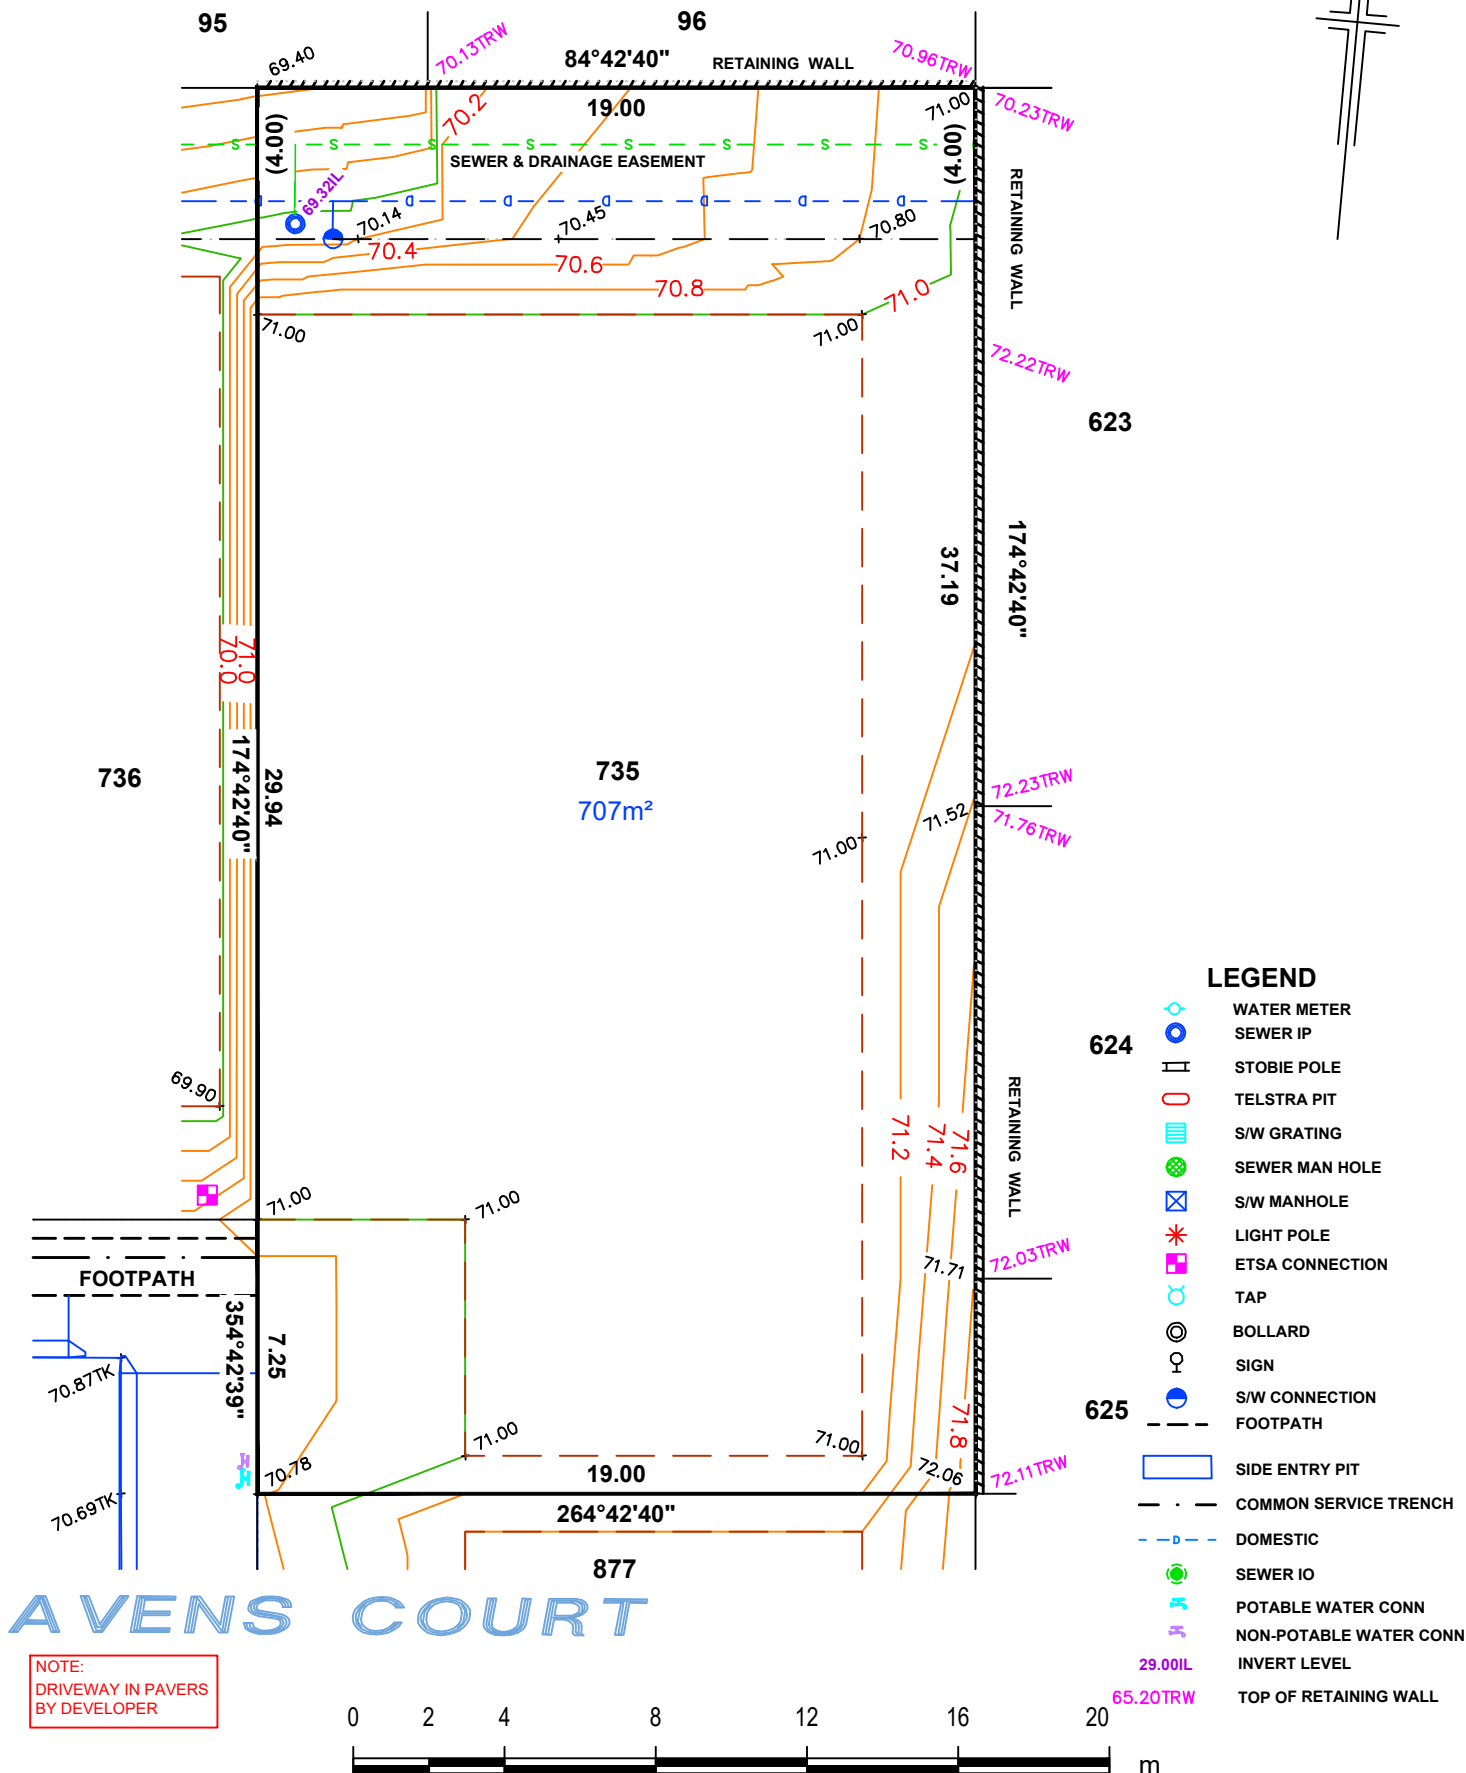

ALEXANDER SYMONDS
PH 8130 1666

ORIGINAL SHEET SIZE A4


IMPORTANT
 SERVICE AND DRIVEWAY LOCATIONS
 ARE APPROXIMATE. ANY CHANGES WILL
 BE AT THE PURCHASERS EXPENSE.
 PURCHASER: _____
 PURCHASER: _____
 DATE: _____

ALLOTMENT 736 in DEV. NO. 145/D119/14/002
 in the area named
SEAFORD HEIGHTS
 CT ---/----

PRELIMINARY



DISCLAIMER:
 PLEASE NOTE THAT THIS SITE PLAN IS INTENDED FOR
 VISUAL PURPOSES ONLY. ADDITIONAL SURVEY WORK
 WILL BE REQUIRED PRIOR TO COMMENCING ANY
 DESIGN OR CONSTRUCTION ON SITE.

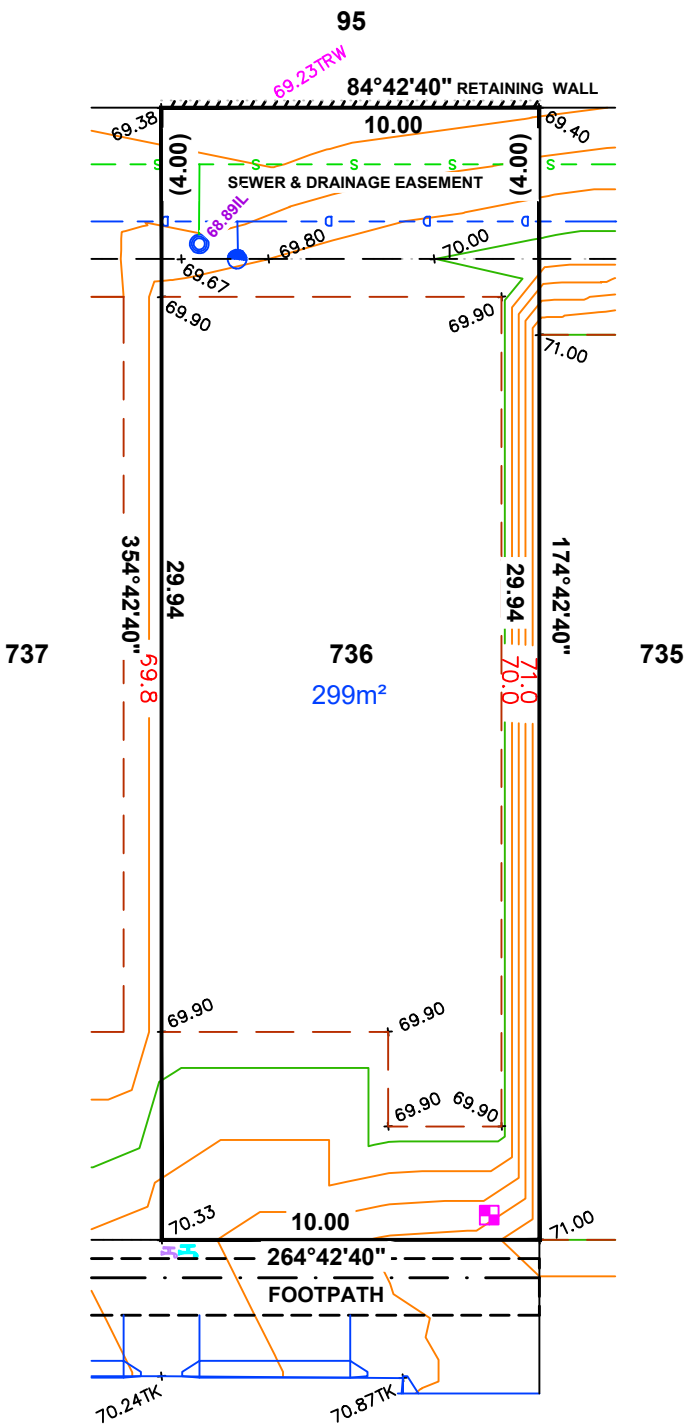


LEGEND

- WATER METER
- SEWER IP
- STOBIE POLE
- TELSTRA PIT
- S/W GRATING
- SEWER MAN HOLE
- S/W MANHOLE
- LIGHT POLE
- ETSA CONNECTION
- TAP
- BOLLARD
- SIGN
- S/W CONNECTION
- FOOTPATH
- SIDE ENTRY PIT
- COMMON SERVICE TRENCH
- DOMESTIC
- SEWER IO
- POTABLE WATER CONN
- NON-POTABLE WATER CONN
- INVERT LEVEL
- TOP OF RETAINING WALL

AVENS COURT

NOTE:
 DRIVEWAY IN PAVERS
 BY DEVELOPER

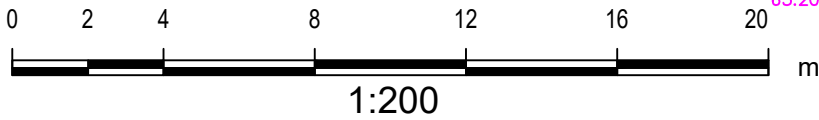

ALEXANDER SYMONDS
 PH 8130 1666


PURCHASER: _____
PURCHASER: _____
DATE: _____

in the area named
SEAFORD HEIGHTS

CT ---/----

PLEASE NOTE THAT THIS SITE PLAN IS INTENDED FOR VISUAL PURPOSES ONLY, ADDITIONAL SURVEY WORK WILL BE REQUIRED PRIOR TO COMMENCING ANY DESIGN OR CONSTRUCTION ON SITE.

PRELIMINARY

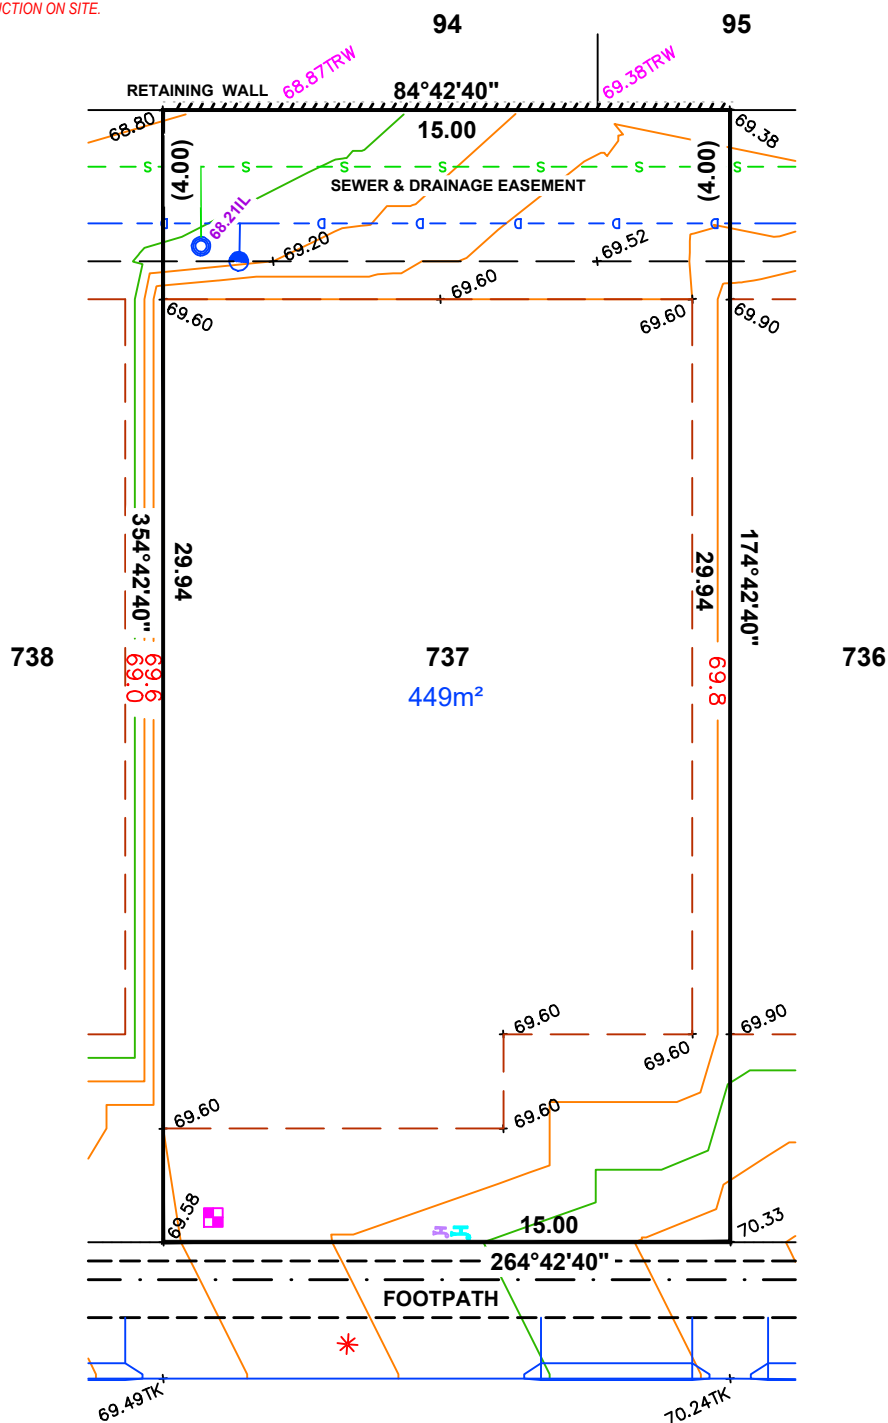

	WATER METER
	SEWER IP
	STOBIE POLE
	TELSTRA PIT
	S/W GRATING
	SEWER MAN HOLE
	S/W MANHOLE
	LIGHT POLE
	ETSA CONNECTION
	TAP
	BOLLARD
	SIGN
	S/W CONNECTION
	FOOTPATH
	SIDE ENTRY PIT
	COMMON SERVICE TRENCH
	DOMESTIC
	SEWER IO
	POTABLE WATER CONN
	NON-POTABLE WATER CONN
	INVERT LEVEL
	TOP OF RETAINING WALL

NOTE:
DRIVEWAY IN PAVERS
BY DEVELOPER

ALEXANDER SYMONDS
PH 8130 1666

1:200


ORIGINAL SHEET SIZE A4

IMPORTANT
SERVICE AND DRIVEWAY LOCATIONS
ARE APPROXIMATE. ANY CHANGES WILL
BE AT THE PURCHASERS EXPENSE.
PURCHASER: _____
PURCHASER: _____
DATE: _____

ALLOTMENT 738 in DEV. NO. 145/D119/14/002
in the area named
SEAFORD HEIGHTS
CT ---/----

DISCLAIMER:
PLEASE NOTE THAT THIS SITE PLAN IS INTENDED FOR
VISUAL PURPOSES ONLY. ADDITIONAL SURVEY WORK
WILL BE REQUIRED PRIOR TO COMMENCING ANY
DESIGN OR CONSTRUCTION ON SITE.


PRELIMINARY

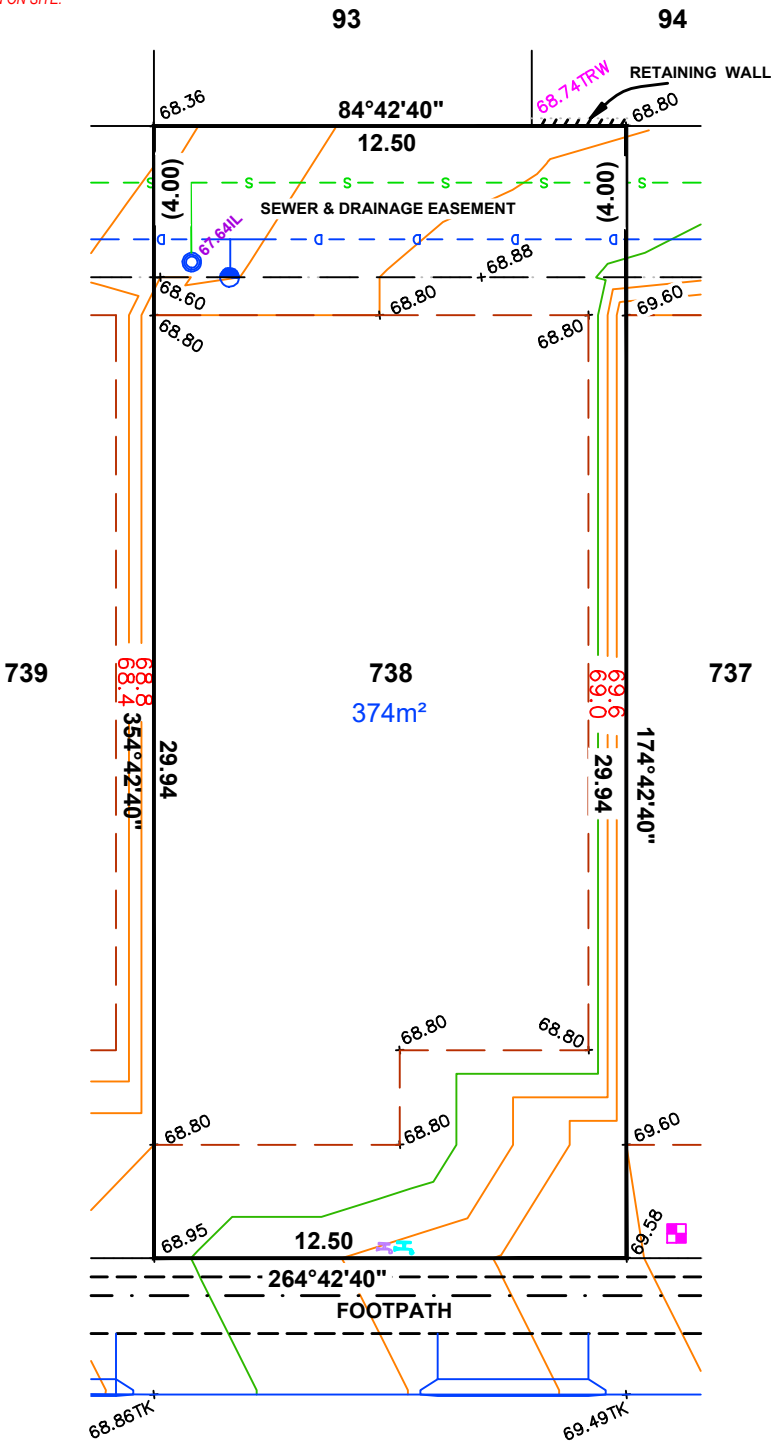

AVENS COURT

NOTE:
DRIVEWAY IN PAVERS
BY DEVELOPER

- LEGEND**
- WATER METER
 - SEWER IP
 - STOBIE POLE
 - TELSTRA PIT
 - S/W GRATING
 - SEWER MAN HOLE
 - S/W MANHOLE
 - LIGHT POLE
 - ETSA CONNECTION
 - TAP
 - BOLLARD
 - SIGN
 - S/W CONNECTION
 - FOOTPATH
 - SIDE ENTRY PIT
 - COMMON SERVICE TRENCH
 - DOMESTIC
 - SEWER IO
 - POTABLE WATER CONN
 - NON-POTABLE WATER CONN
 - INVERT LEVEL
 - TOP OF RETAINING WALL

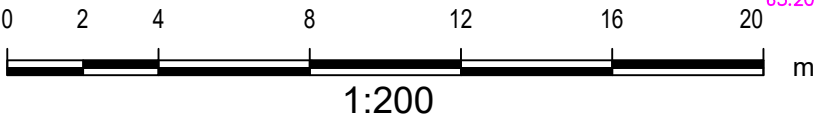

ALEXANDER SYMONDS
PH 8130 1666

IMPORTANT
SERVICE AND DRIVEWAY LOCATIONS
ARE APPROXIMATE. ANY CHANGES WILL
BE AT THE PURCHASERS EXPENSE.
PURCHASER: _____
PURCHASER: _____
DATE: _____


ALLOTMENT 739 in DEV. NO. 145/D119/14/002
in the area named
SEAFORD HEIGHTS
CT ---/----

DISCLAIMER:
PLEASE NOTE THAT THIS SITE PLAN IS INTENDED FOR
VISUAL PURPOSES ONLY. ADDITIONAL SURVEY WORK
WILL BE REQUIRED PRIOR TO COMMENCING ANY
DESIGN OR CONSTRUCTION ON SITE.

PRELIMINARY




ROBE STREET

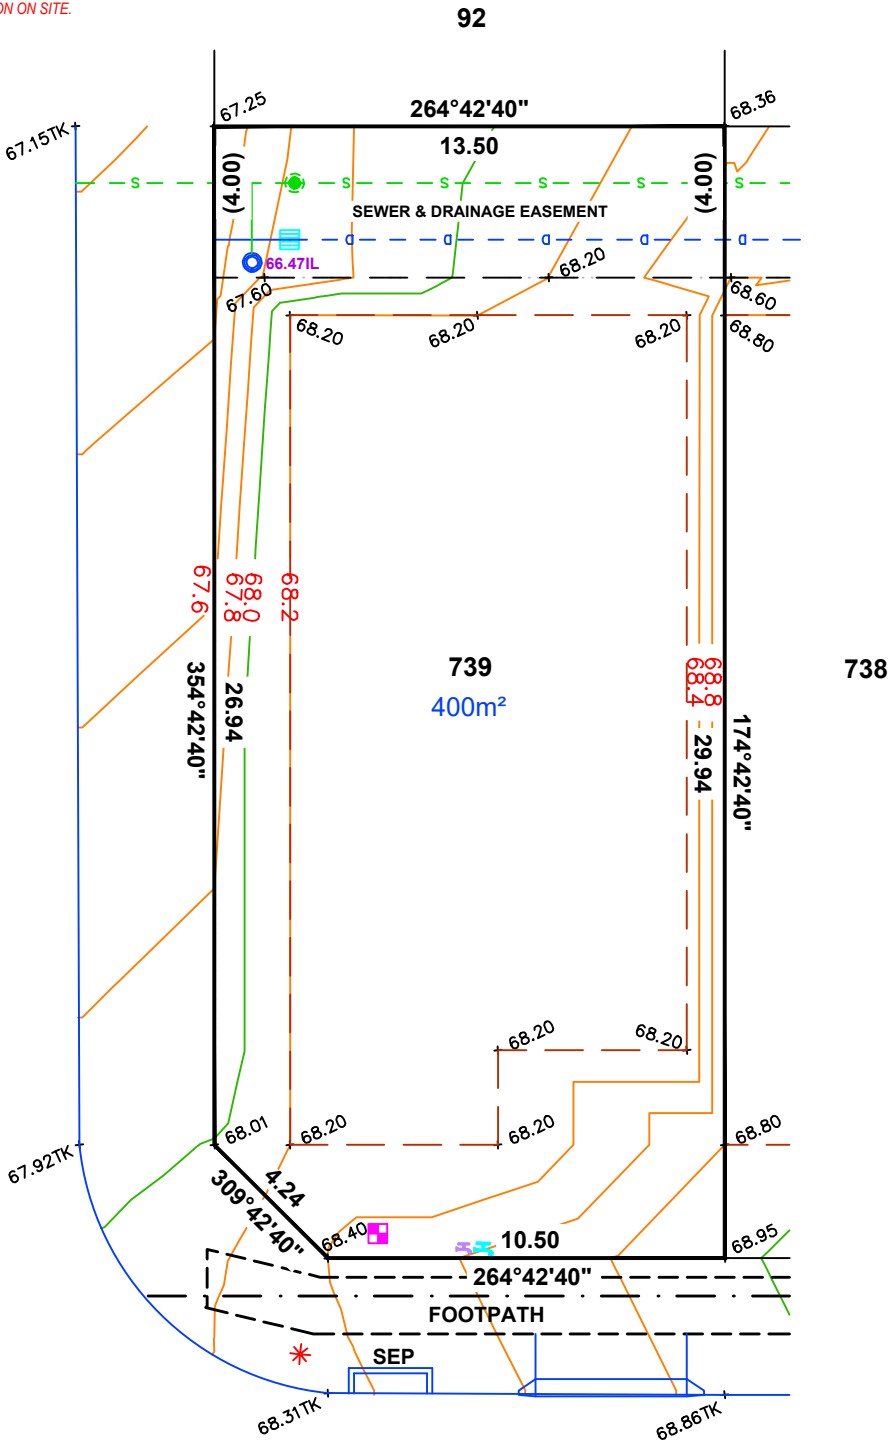

LEGEND

- WATER METER
- SEWER IP
- STOBIE POLE
- TELSTRA PIT
- S/W GRATING
- SEWER MAN HOLE
- S/W MANHOLE
- LIGHT POLE
- ETSA CONNECTION
- TAP
- BOLLARD
- SIGN
- S/W CONNECTION
- FOOTPATH
- SIDE ENTRY PIT
- COMMON SERVICE TRENCH
- DOMESTIC
- SEWER IO
- POTABLE WATER CONN
- NON-POTABLE WATER CONN
- INVERT LEVEL
- TOP OF RETAINING WALL

NOTE:
DRIVEWAY IN PAVERS
BY DEVELOPER

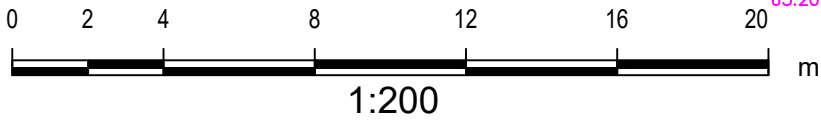

ALEXANDER SYMONDS
PH 8130 1666

ORIGINAL SHEET SIZE A4

IMPORTANT
SERVICE AND DRIVEWAY LOCATIONS
ARE APPROXIMATE. ANY CHANGES WILL
BE AT THE PURCHASERS EXPENSE.
PURCHASER: _____
PURCHASER: _____
DATE: _____



DISCLAIMER:

PLEASE NOTE THAT THIS SITE PLAN IS INTENDED FOR
VISUAL PURPOSES ONLY. ADDITIONAL SURVEY WORK
WILL BE REQUIRED PRIOR TO COMMENCING ANY
DESIGN OR CONSTRUCTION ON SITE.

ALLOTMENT 740 in DEV. NO. 145/D119/14/002
in the area named
SEAFORD HEIGHTS

CT ---/----

PRELIMINARY

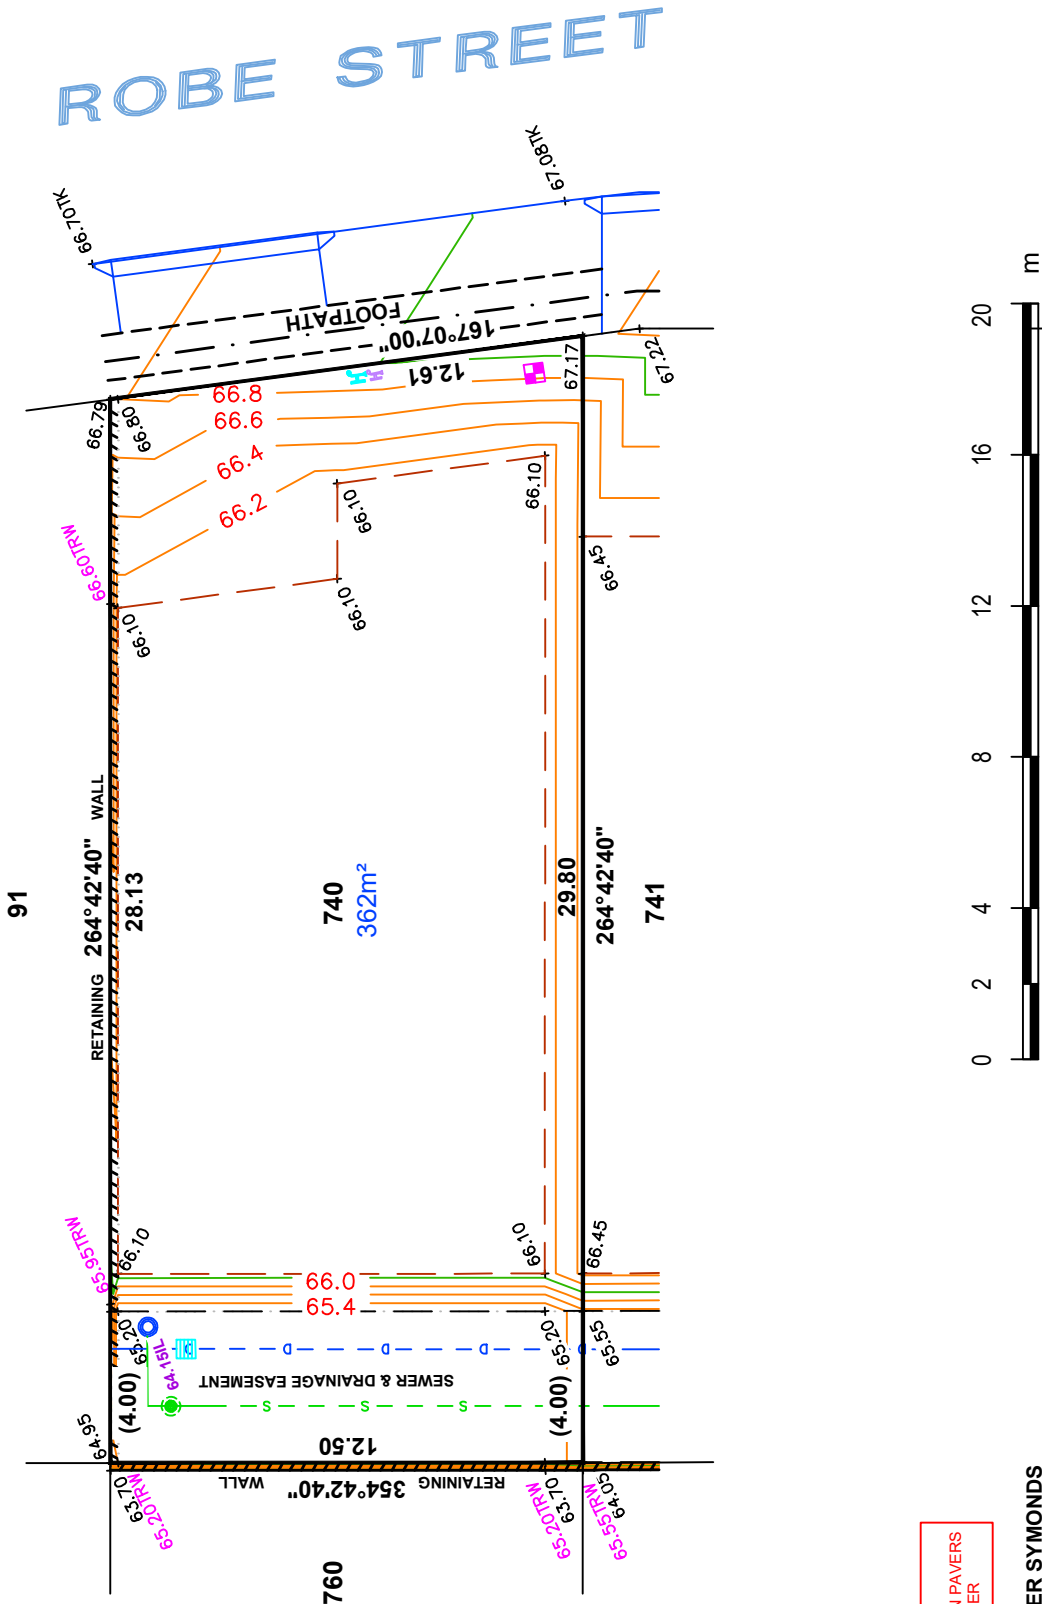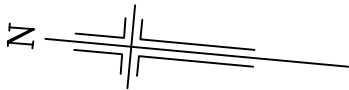

NOTE:
DRIVEWAY IN PAVERS
BY DEVELOPER

ALEXANDER SYMONDS
PH 8130 1666



IMPORTANT
SERVICE AND DRIVEWAY LOCATIONS
ARE APPROXIMATE. ANY CHANGES WILL
BE AT THE PURCHASERS EXPENSE.
PURCHASER: _____
PURCHASER: _____
DATE: _____

DISCLAIMER:
PLEASE NOTE THAT THIS SITE PLAN IS INTENDED FOR
VISUAL PURPOSES ONLY. ADDITIONAL SURVEY WORK
WILL BE REQUIRED PRIOR TO COMMENCING ANY
DESIGN OR CONSTRUCTION ON SITE.

ALLOTMENT 741 in DEV. NO. 145/D119/14/002
in the area named
SEAFORD HEIGHTS


CT ---/----

PRELIMINARY

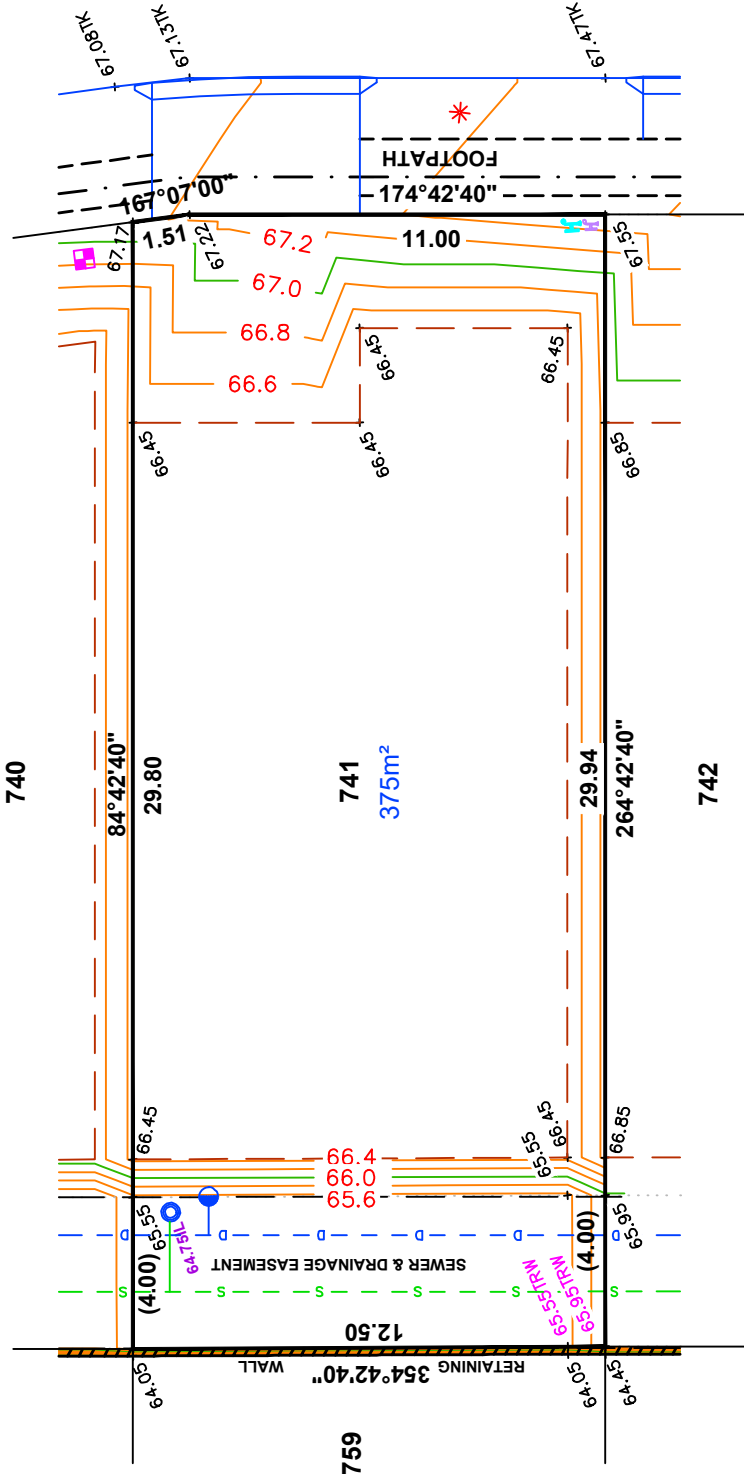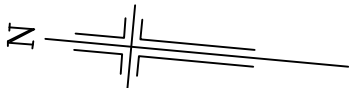

NOTE:
DRIVEWAY IN PAVERS
BY DEVELOPER

ALEXANDER SYMONDS
PH 8130 1666

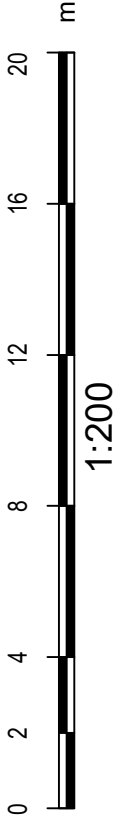



DISCLAIMER: PLEASE NOTE THAT THIS SITE PLAN IS INTENDED FOR VISUAL PURPOSES ONLY, ADDITIONAL SURVEY WORK WILL BE REQUIRED PRIOR TO COMMENCING ANY DESIGN OR CONSTRUCTION ON SITE.

in the area named

SEAFORD HEIGHTS


CT ---/---

PRELIMINARY

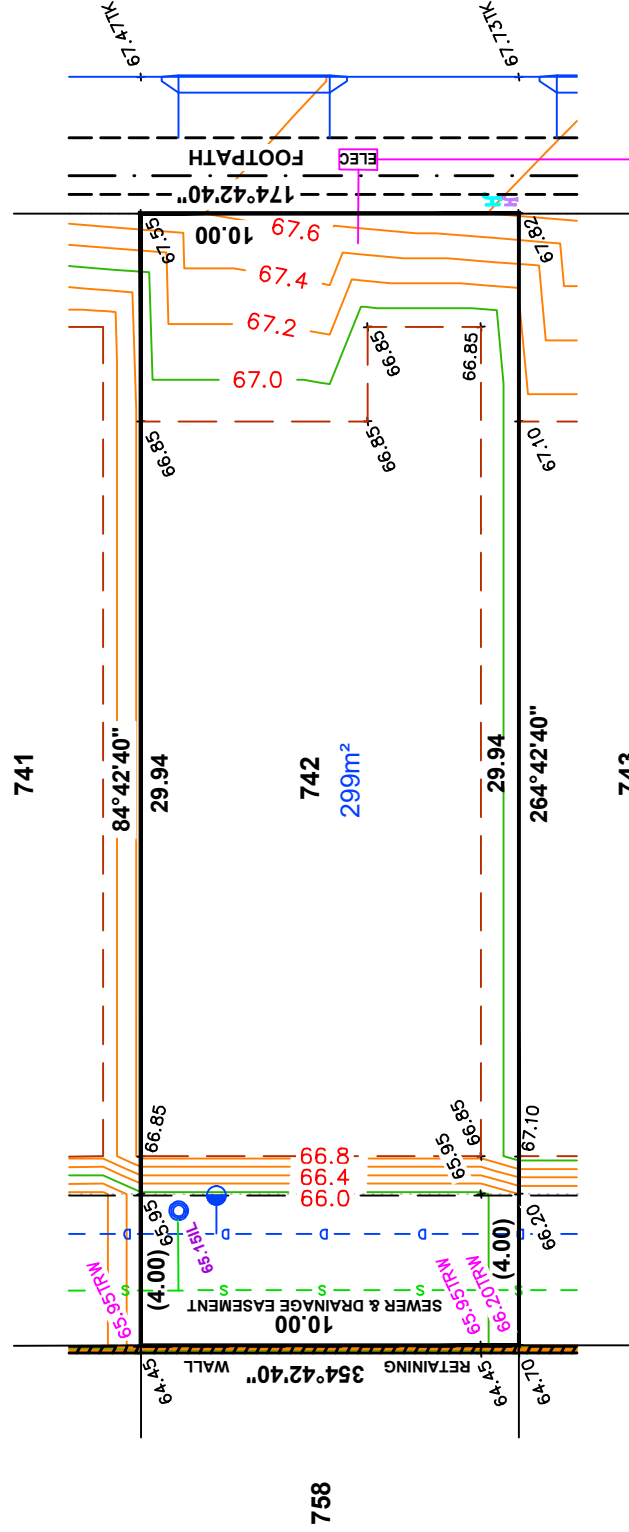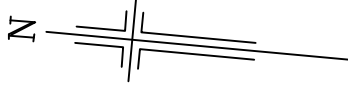

NOTE:
DRIVEWAY IN PAVERS
BY DEVELOPER

ALEXANDER SYMONDS
PH 8130 1666

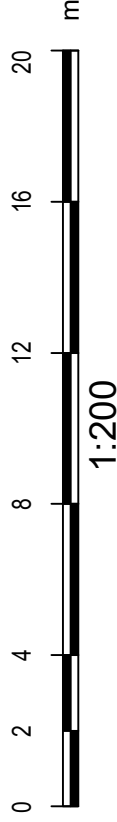

ORIGINAL SHEET SIZE A4



IMPORTANT
SERVICE AND DRIVEWAY LOCATIONS
ARE APPROXIMATE. ANY CHANGES
WILL BE AT THE PURCHASERS EXPENSE.
PURCHASER: _____
PURCHASER: _____
DATE: _____

DISCLAIMER:
PLEASE NOTE THAT THIS SITE PLAN IS INTENDED FOR
VISUAL PURPOSES ONLY. ADDITIONAL SURVEY WORK
WILL BE REQUIRED PRIOR TO COMMENCING ANY
DESIGN OR CONSTRUCTION ON SITE.

ALLOTMENT 743 in DEV. NO. 145/D119/14/002
in the area named
SEAFORD HEIGHTS


CT ---/----

PRELIMINARY

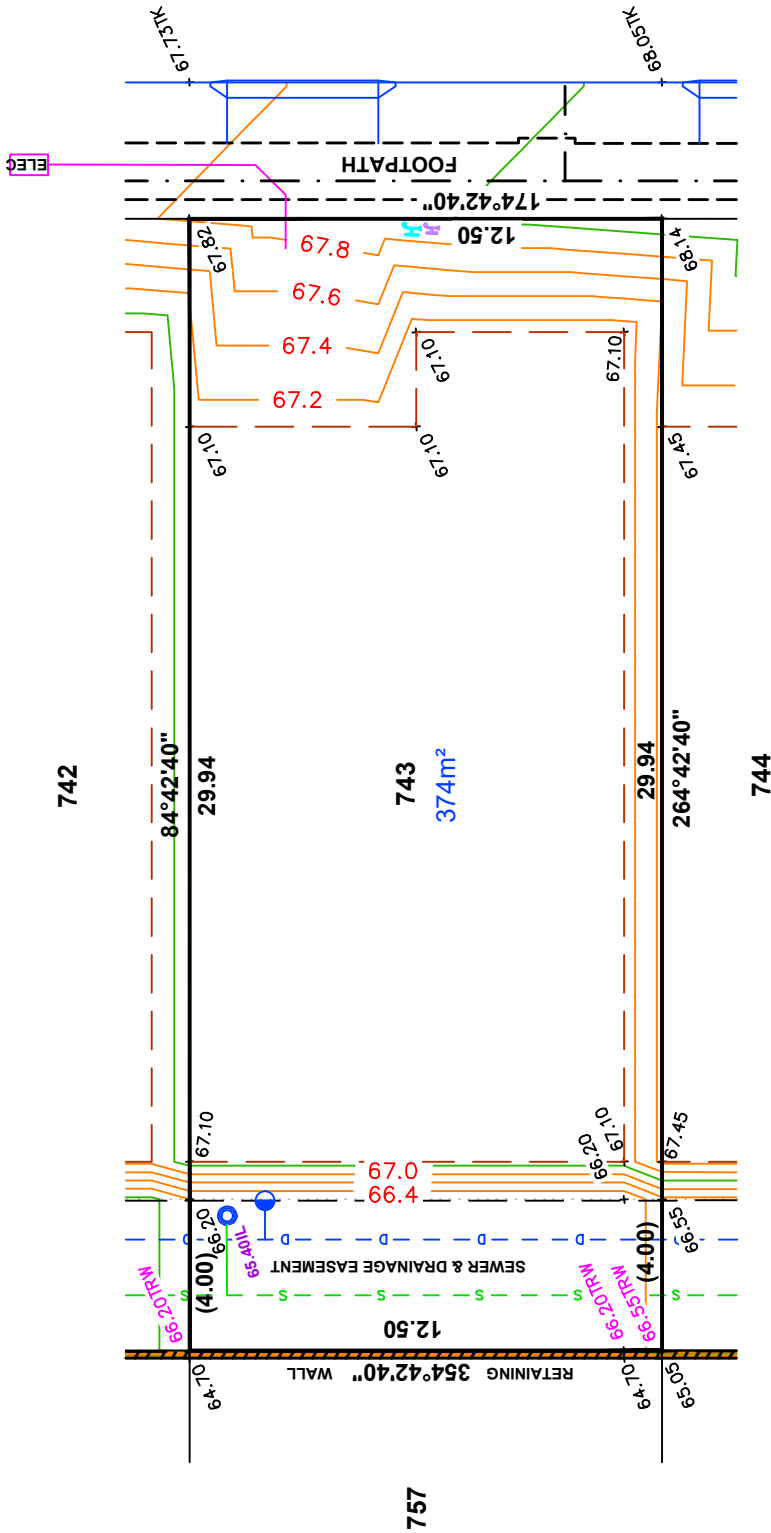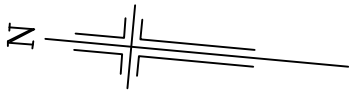

NOTE:
DRIVEWAY IN PAVERS
BY DEVELOPER

ALEXANDER SYMONDS
PH 8130 1666

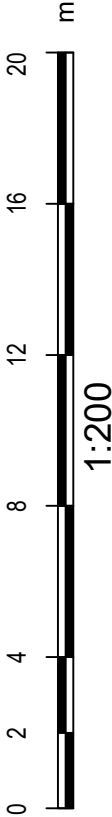



IMPORTANT
SERVICE AND DRIVEWAY LOCATIONS
ARE APPROXIMATE. ANY CHANGES WILL
BE AT THE PURCHASERS EXPENSE.
PURCHASER: _____
PURCHASER: _____
DATE: _____

DISCLAIMER:
PLEASE NOTE THAT THIS SITE PLAN IS INTENDED FOR
VISUAL PURPOSES ONLY. ADDITIONAL SURVEY WORK
WILL BE REQUIRED PRIOR TO COMMENCING ANY
DESIGN OR CONSTRUCTION ON SITE.

ALLOTMENT 744 in DEV. NO. 145/D119/14/002
in the area named
SEAFORD HEIGHTS

CT ---/----


PRELIMINARY

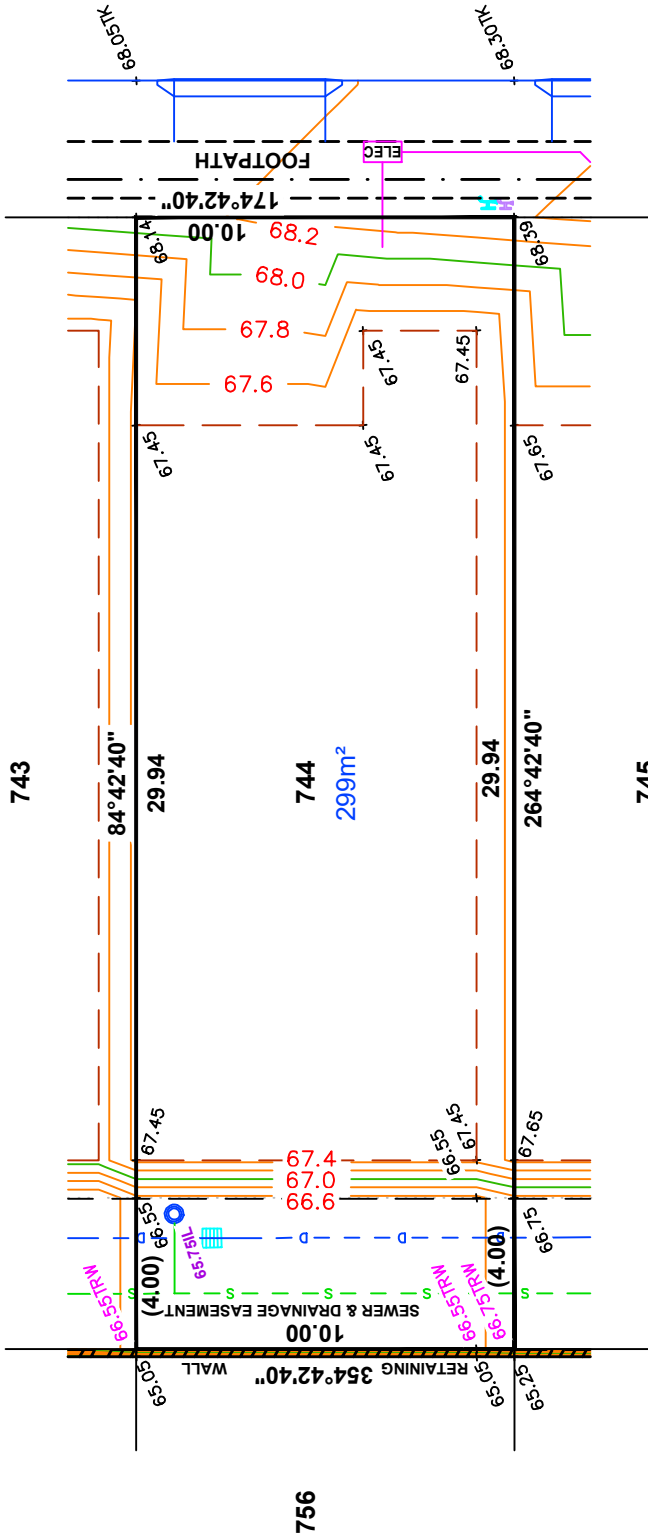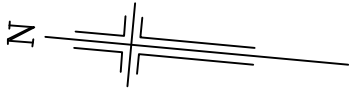

- LEGEND**
- WATER METER
 - SEWER IP
 - STOBIE POLE
 - TELSTRA PIT
 - S/W GRATING
 - SEWER MAN HOLE
 - S/W MANHOLE
 - LIGHT POLE
 - ETSA CONNECTION
 - TAP
 - BOLLARD
 - SIGN
 - S/W CONNECTION
 - FOOTPATH
 - SIDE ENTRY PIT
 - COMMON SERVICE TRENCH
 - DOMESTIC
 - SEWER IO
 - POTABLE WATER CONN
 - NON-POTABLE WATER CONN
 - INVERT LEVEL
 - TOP OF RETAINING WALL

NOTE:
DRIVEWAY IN PAVERS
BY DEVELOPER

ALEXANDER SYMONDS
PH 8130 1666

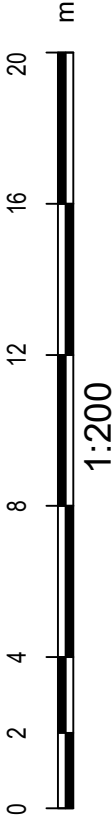


IMPORTANT
SERVICE AND DRIVEWAY LOCATIONS
ARE APPROXIMATE. ANY CHANGES WILL
BE AT THE PURCHASERS EXPENSE.
PURCHASER: _____
PURCHASER: _____
DATE: _____


DISCLAIMER:
PLEASE NOTE THAT THIS SITE PLAN IS INTENDED FOR
VISUAL PURPOSES ONLY. ADDITIONAL SURVEY WORK
WILL BE REQUIRED PRIOR TO COMMENCING ANY
DESIGN OR CONSTRUCTION ON SITE.

ALLOTMENT 745 in DEV. NO. 145/D119/14/002
in the area named
SEAFORD HEIGHTS
CT ---/----

PRELIMINARY

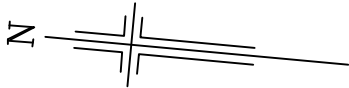

ROBE STREET

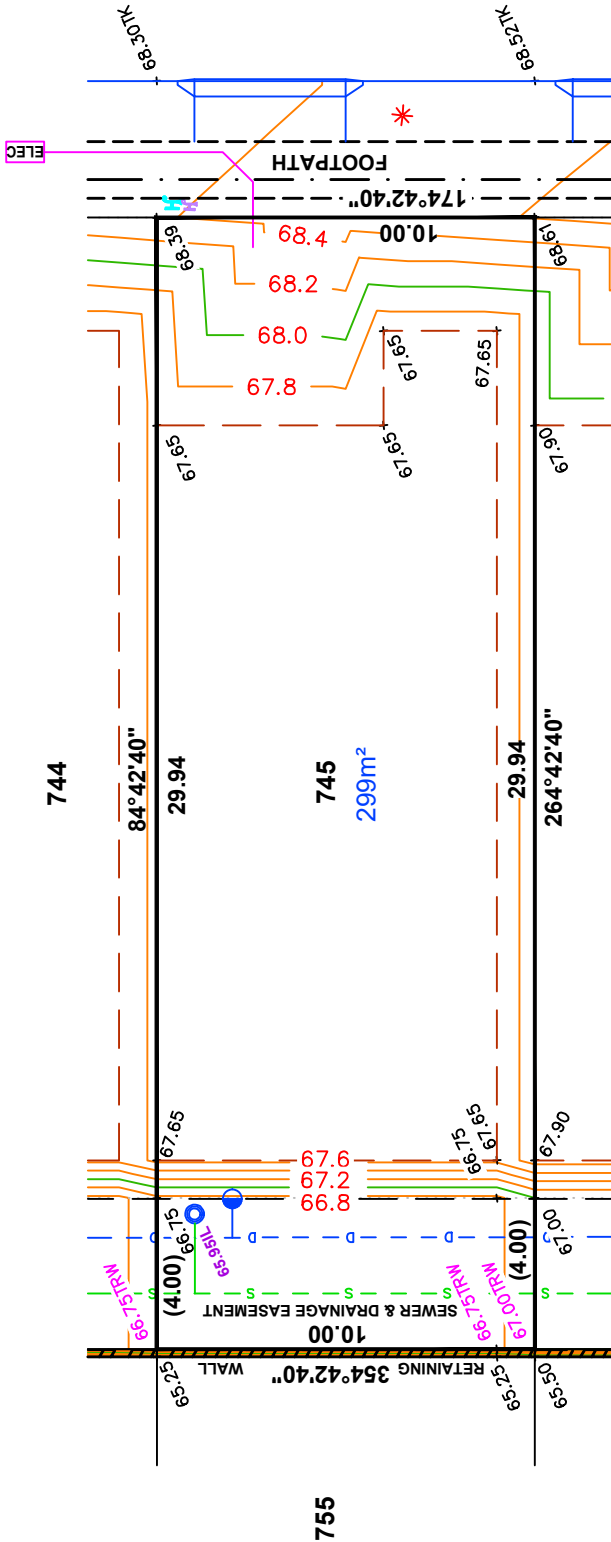

- LEGEND**
- WATER METER
 - SEWER IP
 - STOBIE POLE
 - TELSTRA PIT
 - S/W GRATING
 - SEWER MAN HOLE
 - S/W MANHOLE
 - LIGHT POLE
 - ETSA CONNECTION
 - TAP
 - BOLLARD
 - SIGN
 - S/W CONNECTION
 - FOOTPATH
 - SIDE ENTRY PIT
 - COMMON SERVICE TRENCH
 - DOMESTIC
 - SEWER IO
 - POTABLE WATER CONN
 - NON-POTABLE WATER CONN
 - INVERT LEVEL
 - TOP OF RETAINING WALL



1:200

ALEXANDER SYMONDS
PH 8130 1666


NOTE:
DRIVEWAY IN PAVERS
BY DEVELOPER

IMPORTANT
SERVICE AND DRIVEWAY LOCATIONS
ARE APPROXIMATE. ANY CHANGES WILL
BE AT THE PURCHASERS EXPENSE.
PURCHASER: _____
PURCHASER: _____
DATE: _____


DISCLAIMER:
PLEASE NOTE THAT THIS SITE PLAN IS INTENDED FOR
VISUAL PURPOSES ONLY. ADDITIONAL SURVEY WORK
WILL BE REQUIRED PRIOR TO COMMENCING ANY
DESIGN OR CONSTRUCTION ON SITE.

ALLOTMENT 746 in DEV. NO. 145/D119/14/002
in the area named
SEAFORD HEIGHTS

CT ---/----

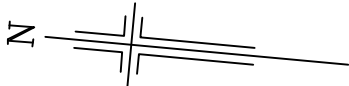

PRELIMINARY


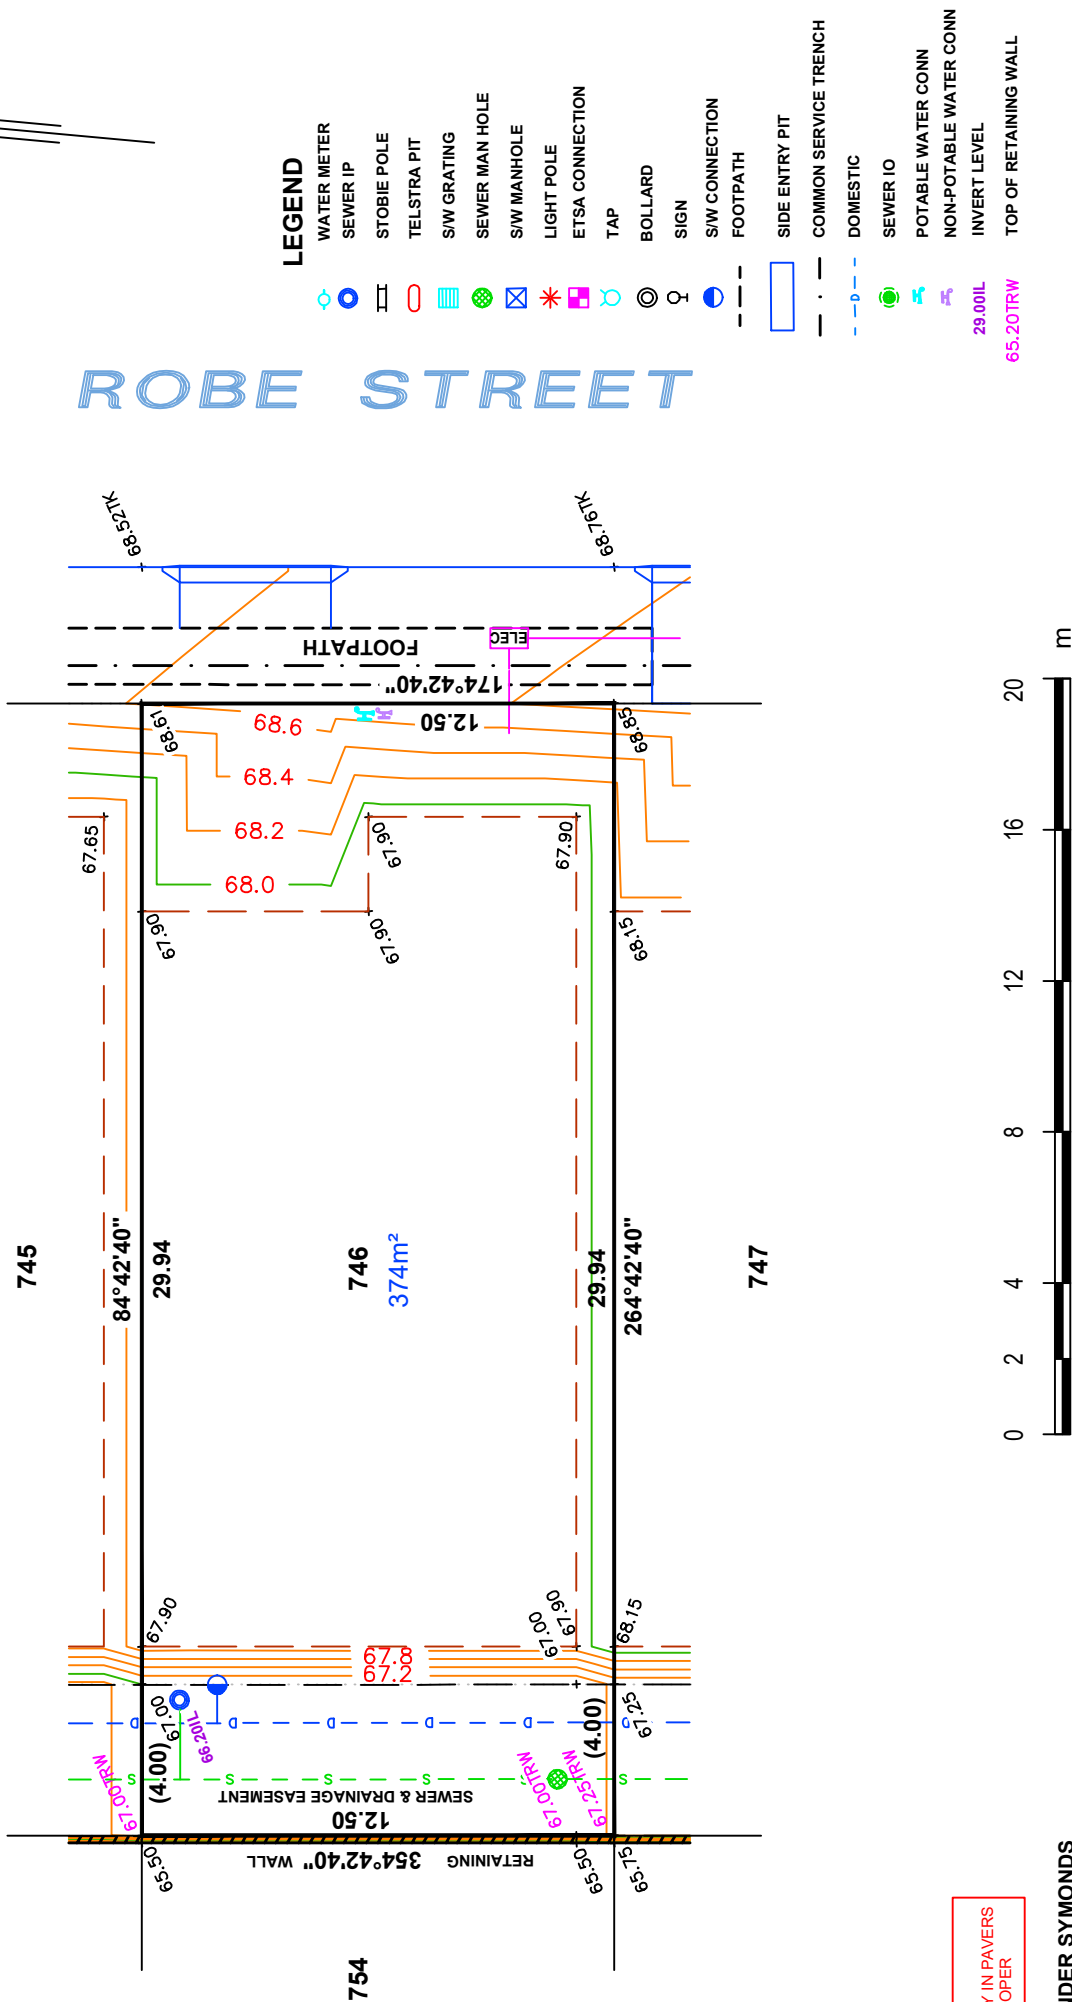


IMPORTANT
SERVICE AND DRIVEWAY LOCATIONS
ARE APPROXIMATE. ANY CHANGES WILL
BE AT THE PURCHASERS EXPENSE.
PURCHASER: _____
PURCHASER: _____
DATE: _____

DISCLAIMER:
PLEASE NOTE THAT THIS SITE PLAN IS INTENDED FOR
VISUAL PURPOSES ONLY. ADDITIONAL SURVEY WORK
WILL BE REQUIRED PRIOR TO COMMENCING ANY
DESIGN OR CONSTRUCTION ON SITE.

ALLOTMENT 747 in DEV. NO. 145/D119/14/002
in the area named
SEAFORD HEIGHTS
CT ---/----

PRELIMINARY

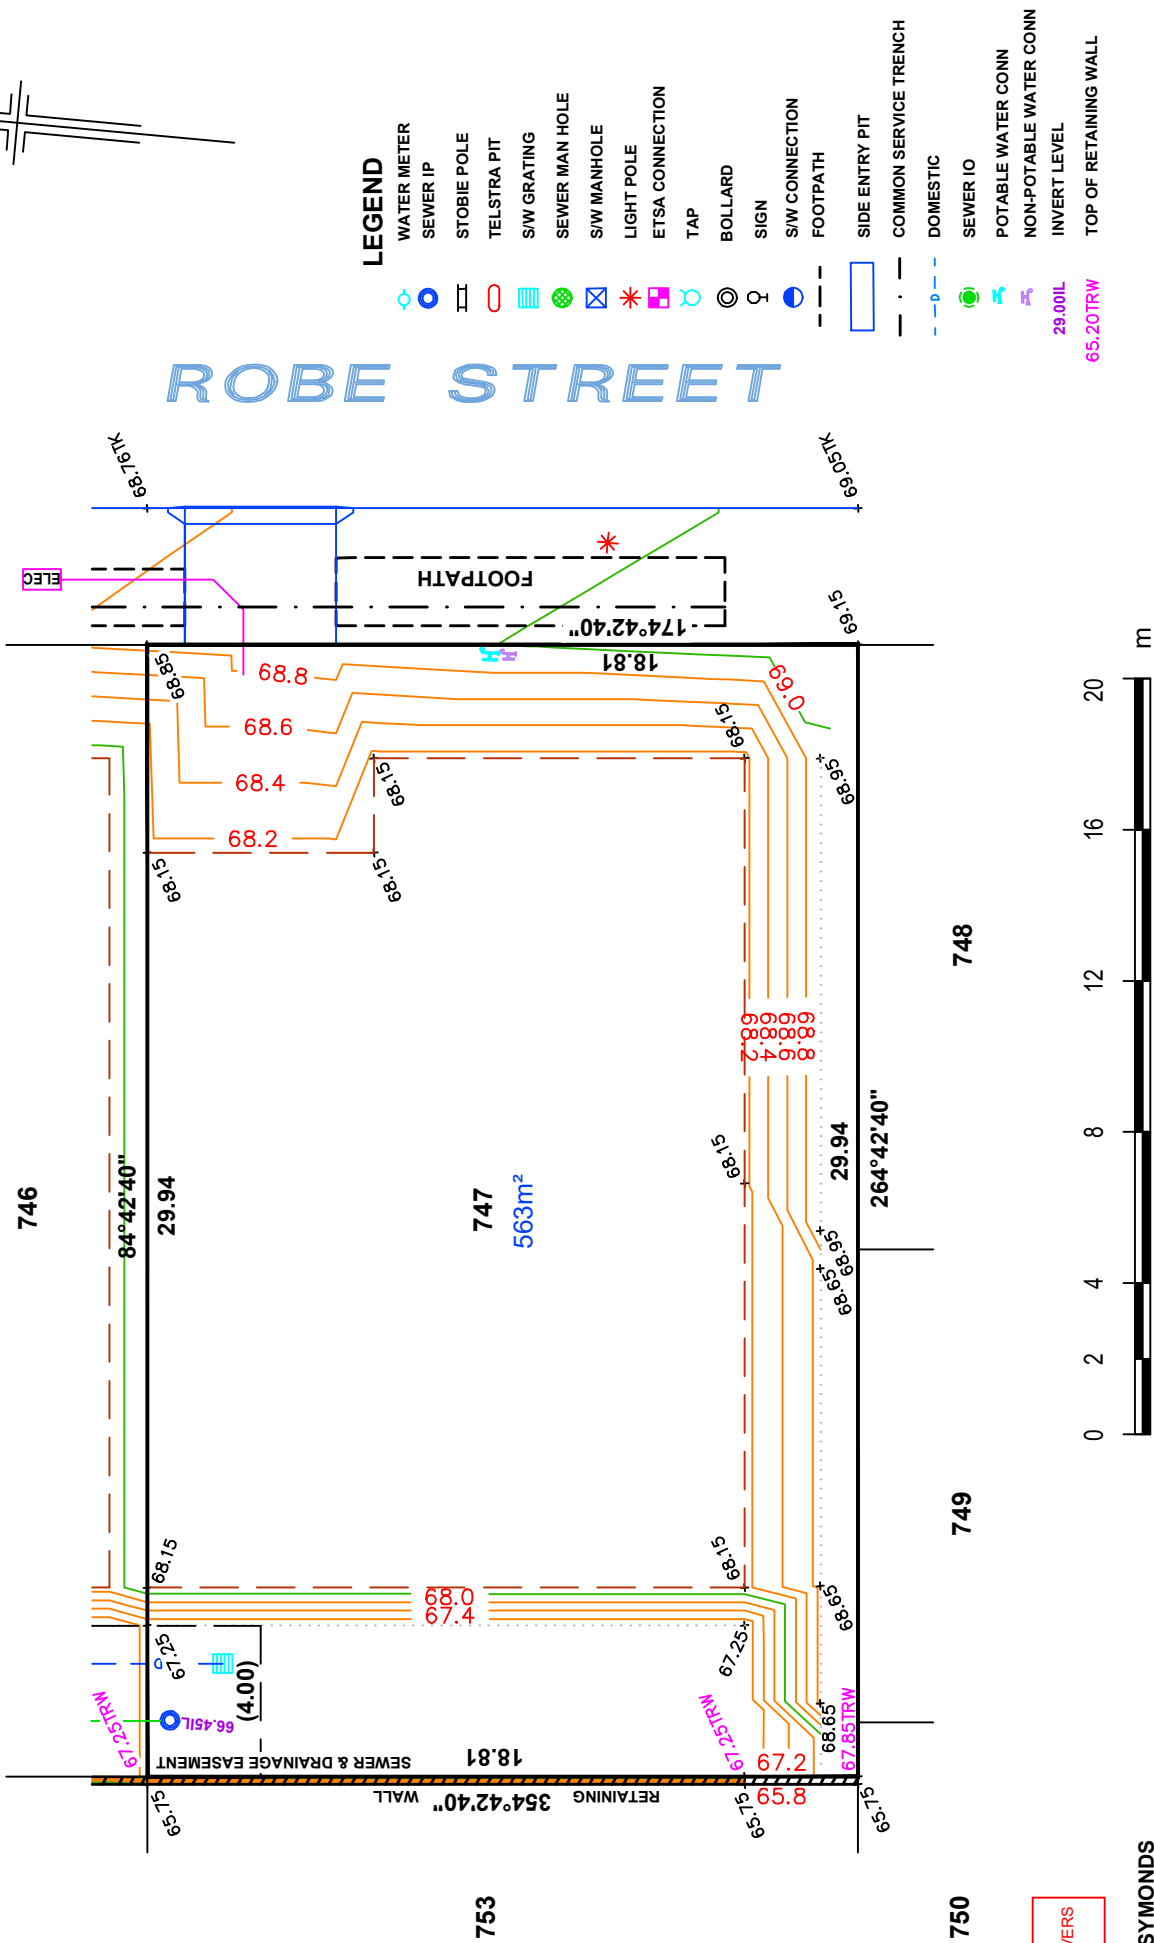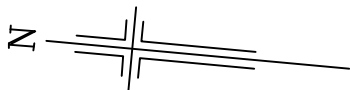

- LEGEND**
- WATER METER
 - SEWER IP
 - STOBIE POLE
 - TELSTRA PIT
 - S/W GRATING
 - SEWER MAN HOLE
 - S/W MANHOLE
 - LIGHT POLE
 - ETSA CONNECTION
 - TAP
 - BOLLARD
 - SIGN
 - S/W CONNECTION
 - FOOTPATH
 - SIDE ENTRY PIT
 - COMMON SERVICE TRENCH
 - DOMESTIC
 - SEWER IO
 - POTABLE WATER CONN
 - NON-POTABLE WATER CONN
 - INVERT LEVEL
 - TOP OF RETAINING WALL

ALEXANDER SYMONDS
PH 8130 1666

NOTE:
DRIVEWAY IN PAVERS
BY DEVELOPER

SERVICE AND DRIVEWAY LOCATIONS ARE APPROXIMATE. ANY CHANGES WILL BE AT THE PURCHASERS EXPENSE.


PURCHASER: _____

DATE: _____

PLEASE NOTE THAT THIS SITE PLAN IS INTENDED FOR VISUAL PURPOSES ONLY, ADDITIONAL SURVEY WORK WILL BE REQUIRED PRIOR TO COMMENCING ANY DESIGN OR CONSTRUCTION ON SITE.

PRELIMINARY

A VENS COURT

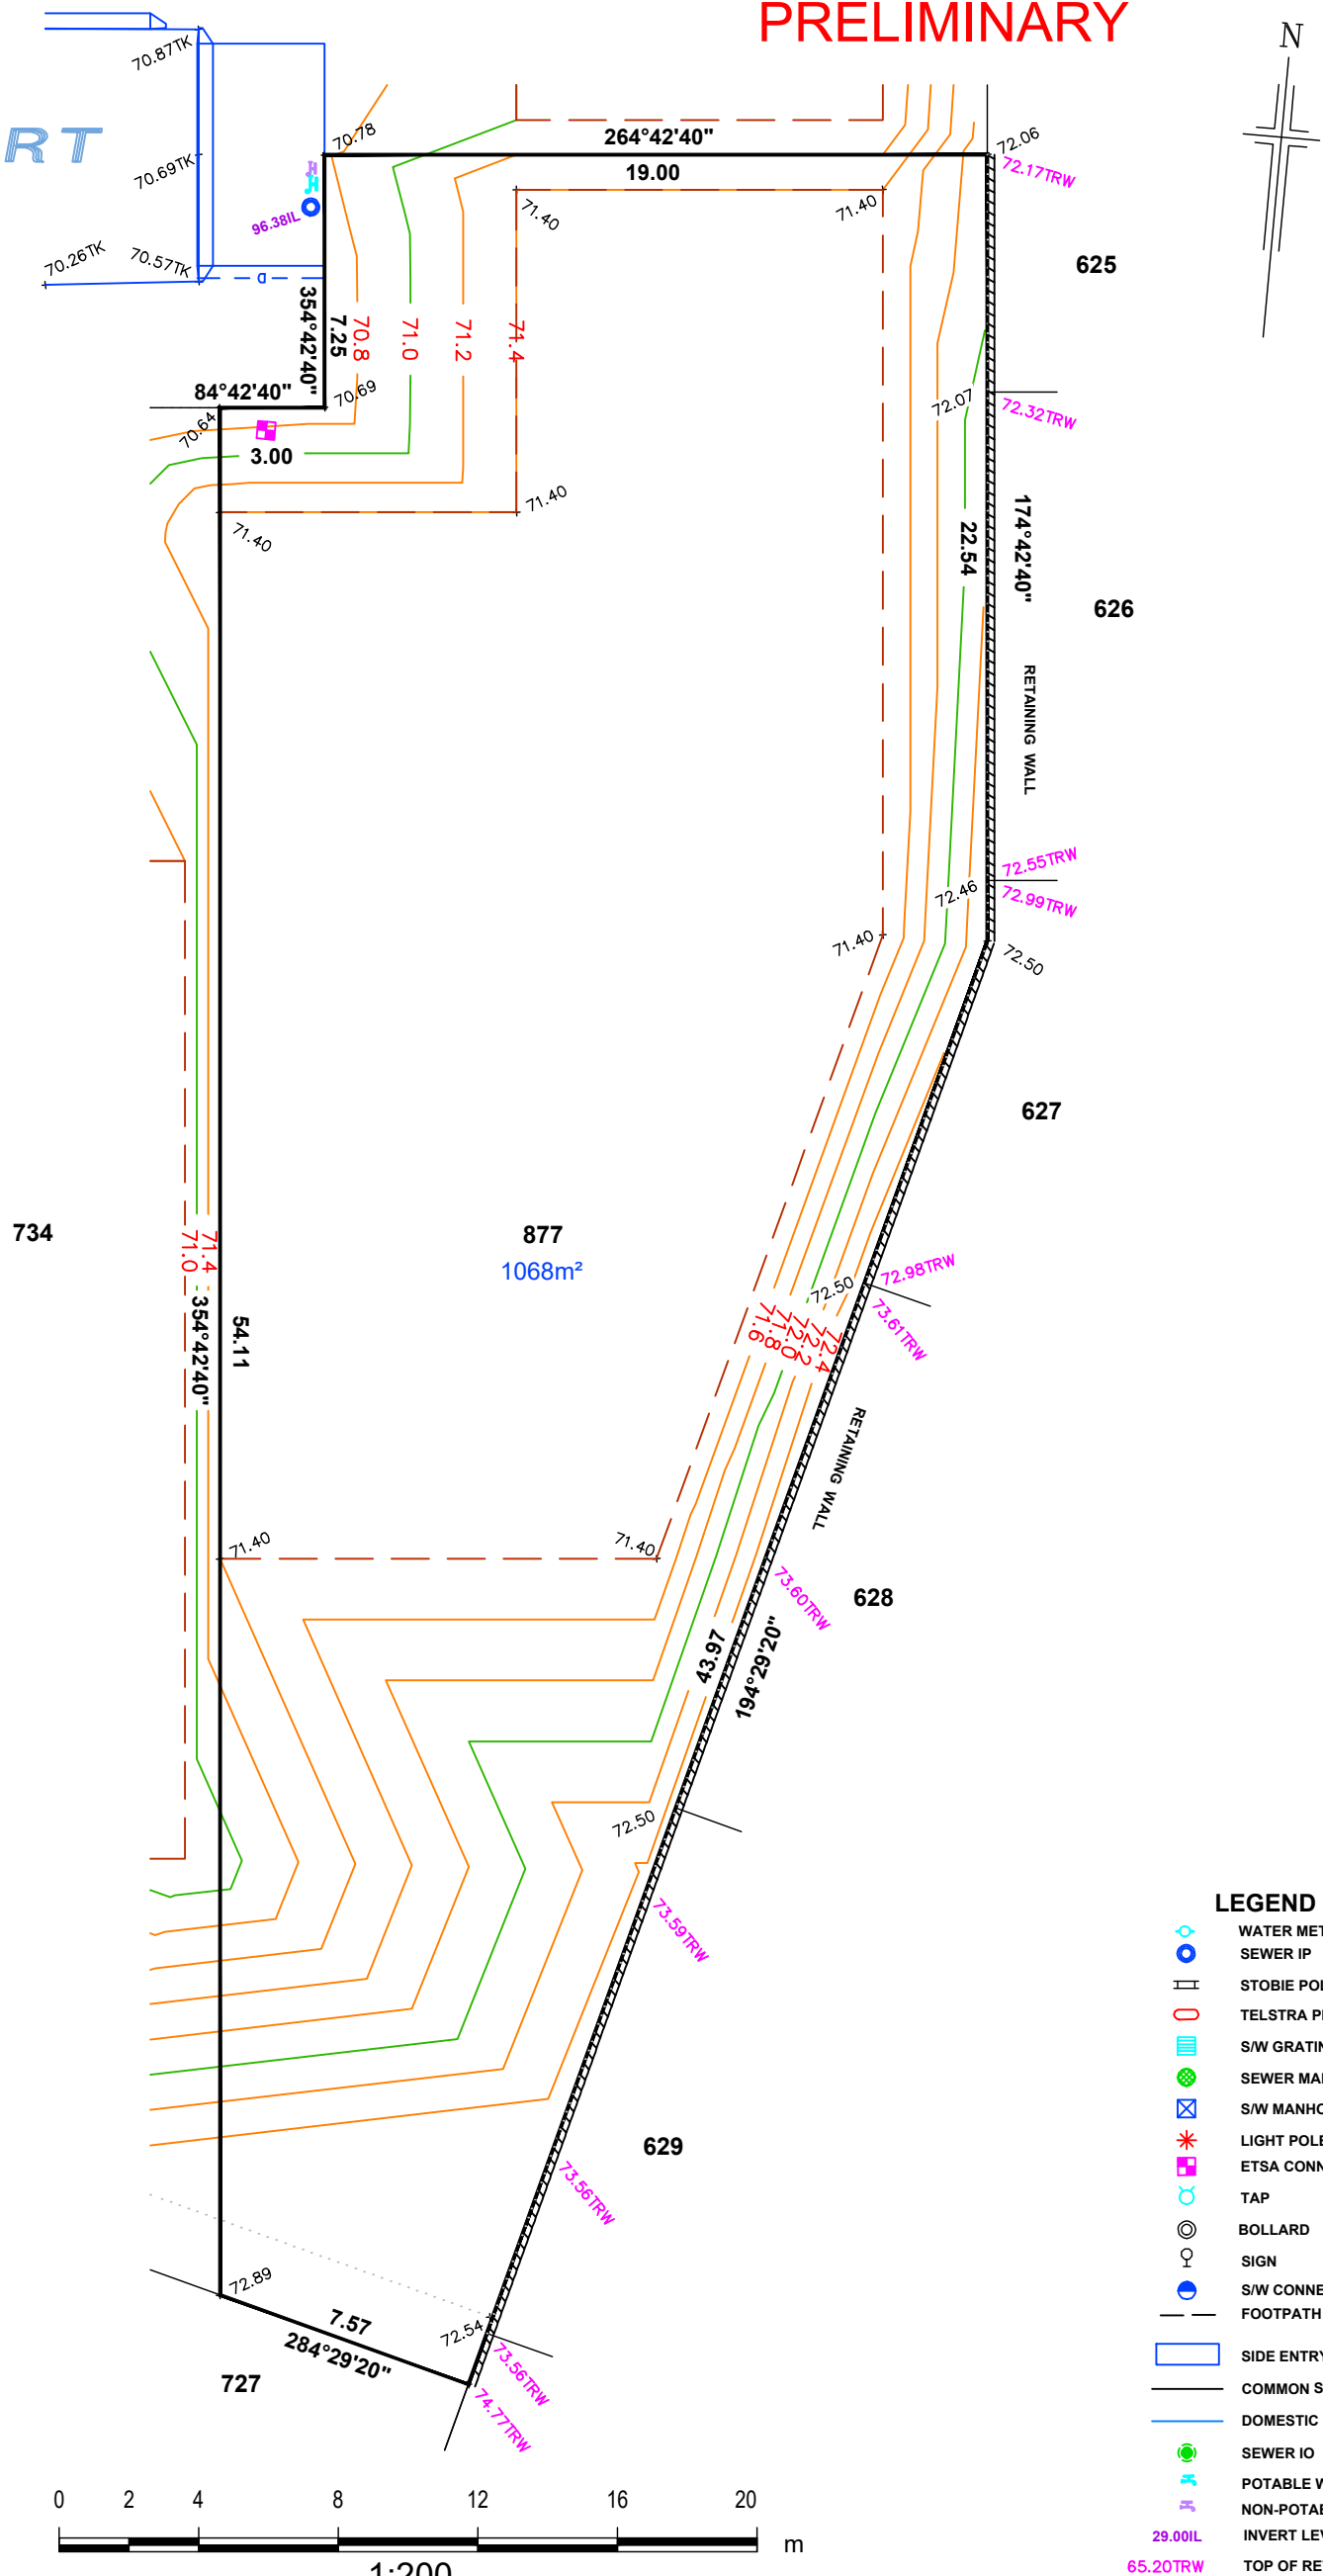

NOTE:
DRIVEWAY IN PAVERS
BY DEVELOPER

ALEXANDER SYMONDS
PH 8130 1666

ORIGINAL SHEET SIZE A3