

**IMPORTANT**  
 SERVICE AND DRIVEWAY LOCATIONS  
 ARE APPROXIMATE. ANY CHANGES WILL  
 BE AT THE PURCHASERS EXPENSE.  
 PURCHASER: \_\_\_\_\_  
 PURCHASER: \_\_\_\_\_  
 DATE: \_\_\_\_\_

**ALLOTMENT 3031 in DEV. NO. 145/D028/20**


in the area named  
**SEAFORD HEIGHTS**

CT --/--

**DISCLAIMER:**

Please note that this site plan is intended for  
 visual purposes only, additional survey work will  
 be required prior to commencing any design or  
 construction on the site.

**PRELIMINARY**

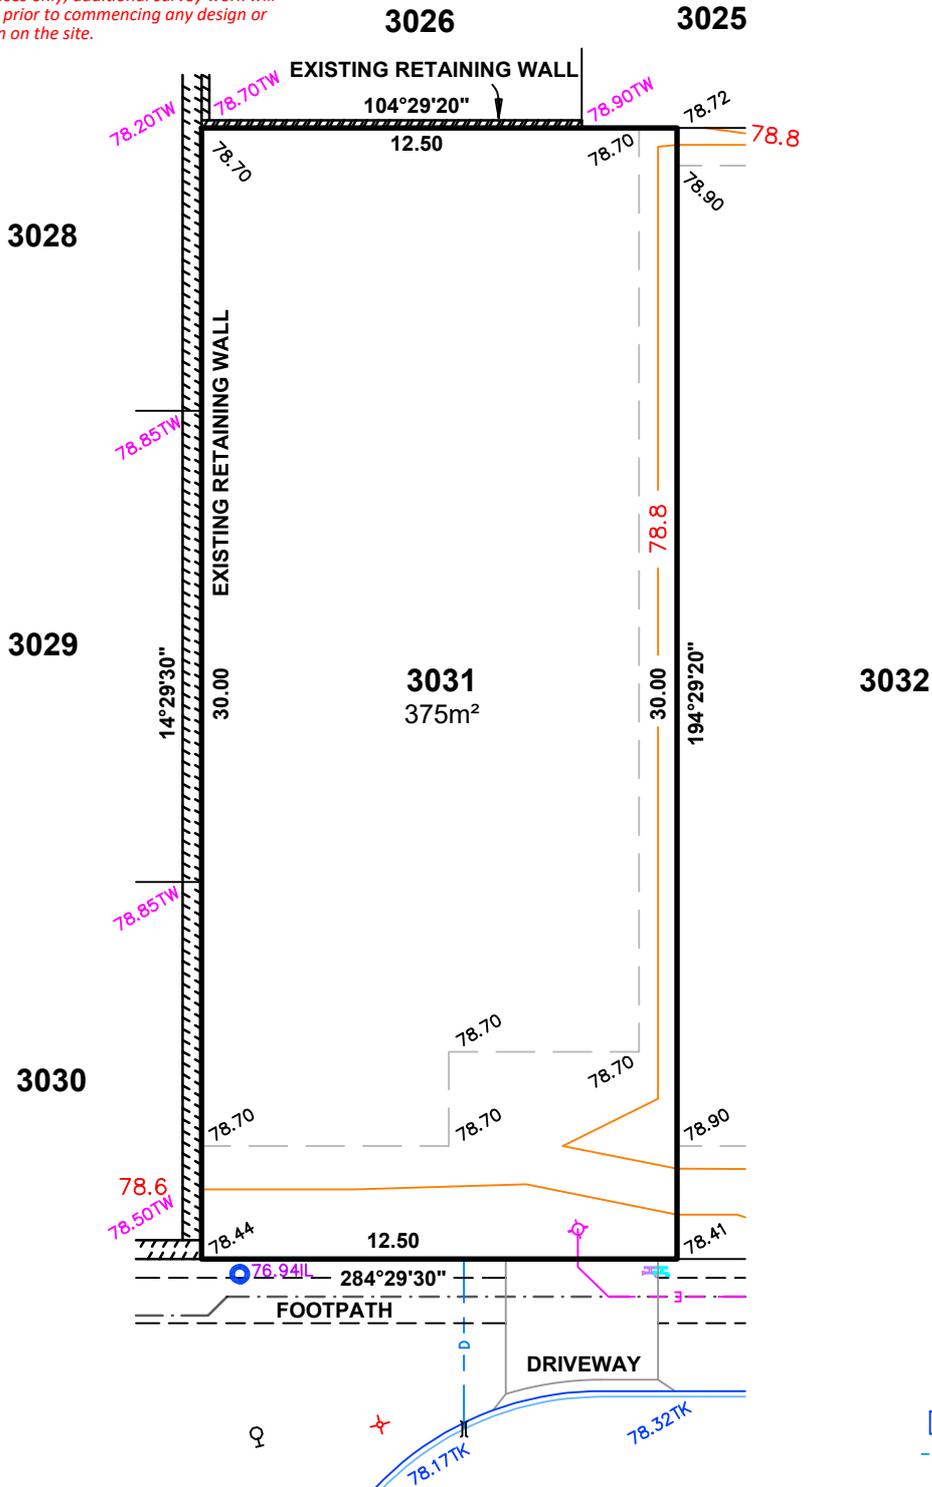

**LEGEND**

- SIGN
- ELECTRICAL LEAD IN
- SAPN CONNECTION
- LIGHT POLE
- NBN / TELSTRA PIT
- STORMWATER GRATE
- STORMWATER MANHOLE / JB
- STORMWATER CONNECTION
- SIDE ENTRY PIT (SEP)
- DOMESTIC OUTLET (STORMWATER)
- SEWER IO
- SEWER MANHOLE
- SEWER IP
- POTABLE WATER CONNECTION
- RECLAIMED WATER CONNECTION
- FOOTPATH
- COMMON SERVICE TRENCH
- BUILDING BENCH PADS
- EXISTING RETAINING WALL
- 78.90TW TOP OF RETAINING WALL

**KAWARtha ROAD**



ALEXANDER SYMONDS  
 PH 8130 1666

1:200

DISCLAIMER: DATA SHOWN HEREON IS DESIGN INFORMATION AND SHOULD BE CONFIRMED  
 ORIGINAL SHEET SIZE A4





**IMPORTANT**  
 SERVICE AND DRIVEWAY LOCATIONS  
 ARE APPROXIMATE. ANY CHANGES WILL  
 BE AT THE PURCHASERS EXPENSE.  
 PURCHASER: \_\_\_\_\_  
 PURCHASER: \_\_\_\_\_  
 DATE: \_\_\_\_\_

**ALLOTMENT 3034 in DEV. NO. 145/D028/20**


in the area named  
**SEAFORD HEIGHTS**

CT --/--

**DISCLAIMER:**

Please note that this site plan is intended for  
 visual purposes only, additional survey work will  
 be required prior to commencing any design or  
 construction on the site.

**PRELIMINARY**

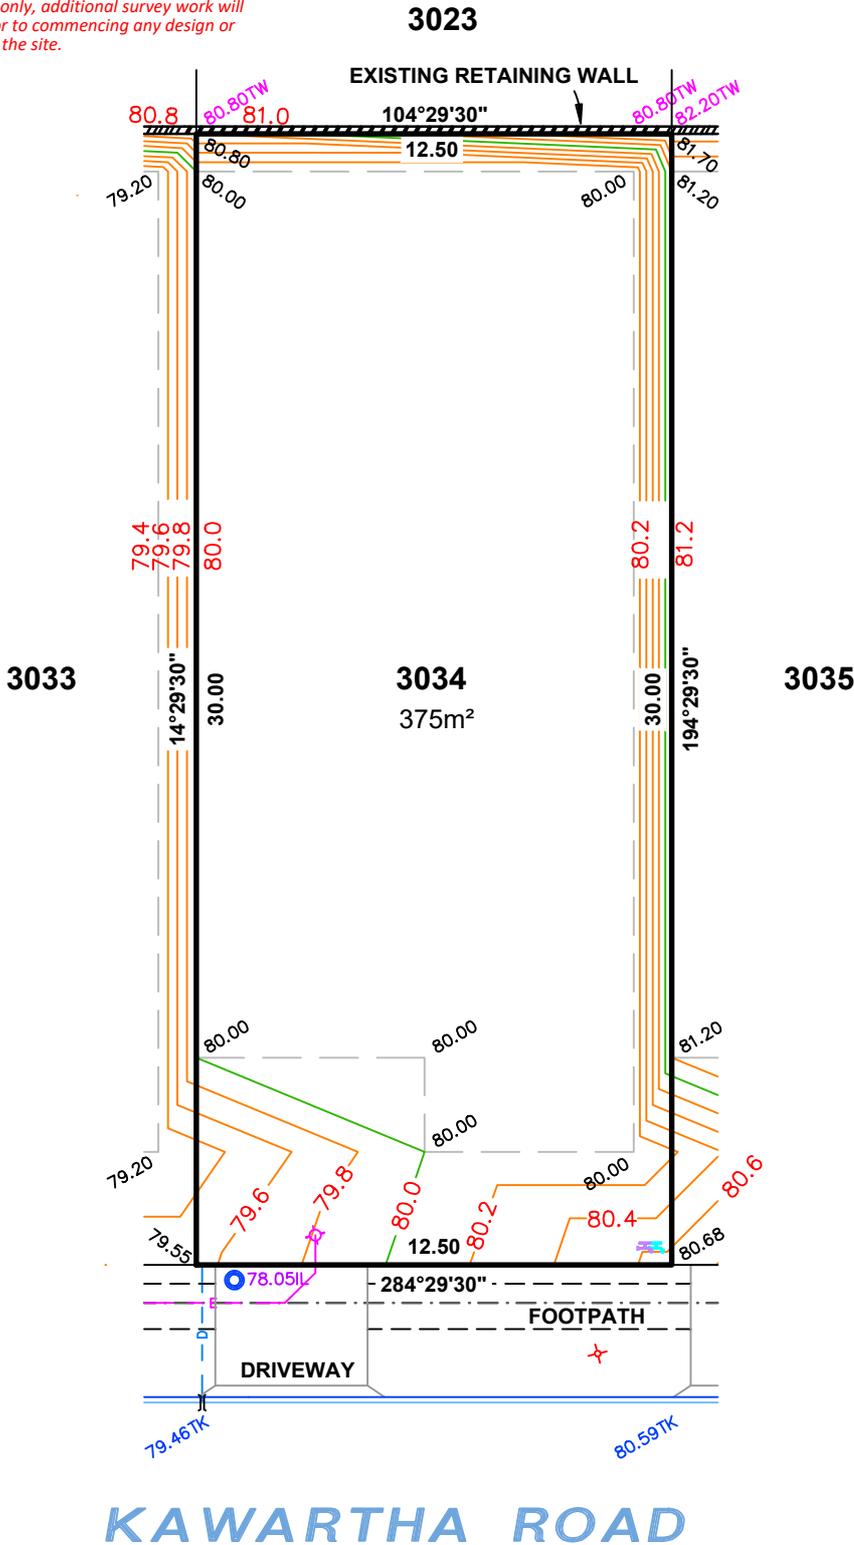

**LEGEND**

- ♀ SIGN
- ⚡ ELECTRICAL LEAD IN
- ⊞ SAPN CONNECTION
- ⊕ LIGHT POLE
- NBN / TELSTRA PIT
- ▨ STORMWATER GRATE
- ⊠ STORMWATER MANHOLE / JB
- STORMWATER CONNECTION
- SIDE ENTRY PIT (SEP)
- - - DOMESTIC OUTLET (STORMWATER)
- SEWER IO
- ⊙ SEWER MANHOLE
- SEWER IP
- ⊕ POTABLE WATER CONNECTION
- ⊞ RECLAIMED WATER CONNECTION
- - - FOOTPATH
- - - COMMON SERVICE TRENCH
- - - BUILDING BENCH PADS
- ▨ RETAINING WALL
- 78.90TW TOP OF RETAINING WALL



ALEXANDER SYMONDS  
 PH 8130 1666

1:200

DISCLAIMER: DATA SHOWN HEREON IS DESIGN INFORMATION AND SHOULD BE CONFIRMED  
 ORIGINAL SHEET SIZE A4

**IMPORTANT**  
 SERVICE AND DRIVEWAY LOCATIONS  
 ARE APPROXIMATE. ANY CHANGES WILL  
 BE AT THE PURCHASERS EXPENSE.  
 PURCHASER: \_\_\_\_\_  
 PURCHASER: \_\_\_\_\_  
 DATE: \_\_\_\_\_

**ALLOTMENT 3035 in DEV. NO. 145/D028/20**


in the area named  
**SEAFORD HEIGHTS**

CT --/--

**PRELIMINARY**

**DISCLAIMER:**

Please note that this site plan is intended for  
 visual purposes only, additional survey work will  
 be required prior to commencing any design or  
 construction on the site.

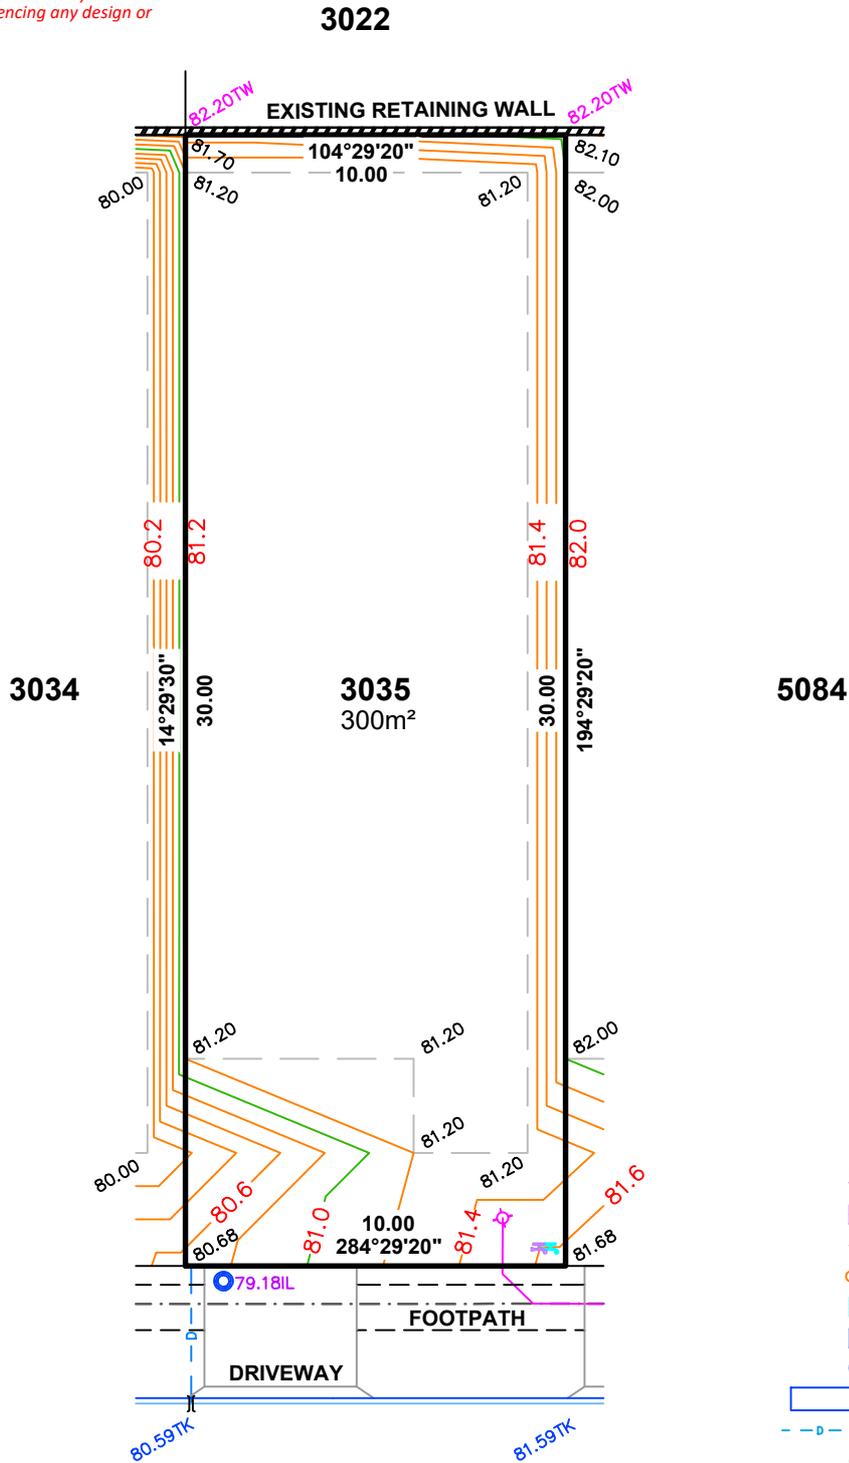

**KAWARTHA ROAD**



**ALEXANDER SYMONDS**  
 PH 8130 1666

**1:200**

DISCLAIMER: DATA SHOWN HEREON IS DESIGN INFORMATION AND SHOULD BE CONFIRMED  
 ORIGINAL SHEET SIZE A4

**IMPORTANT**  
 SERVICE AND DRIVEWAY LOCATIONS  
 ARE APPROXIMATE. ANY CHANGES WILL  
 BE AT THE PURCHASERS EXPENSE.  
 PURCHASER: \_\_\_\_\_  
 PURCHASER: \_\_\_\_\_  
 DATE: \_\_\_\_\_

**ALLOTMENT 3053 in DEV. NO. 145/D028/20**

**in the area named  
 SEAFORD HEIGHTS**


CT --/--

**DISCLAIMER:**

*Please note that this site plan is intended for  
 visual purposes only, additional survey work will  
 be required prior to commencing any design or  
 construction on the site.*

**PRELIMINARY**

**KAWARTHA ROAD**

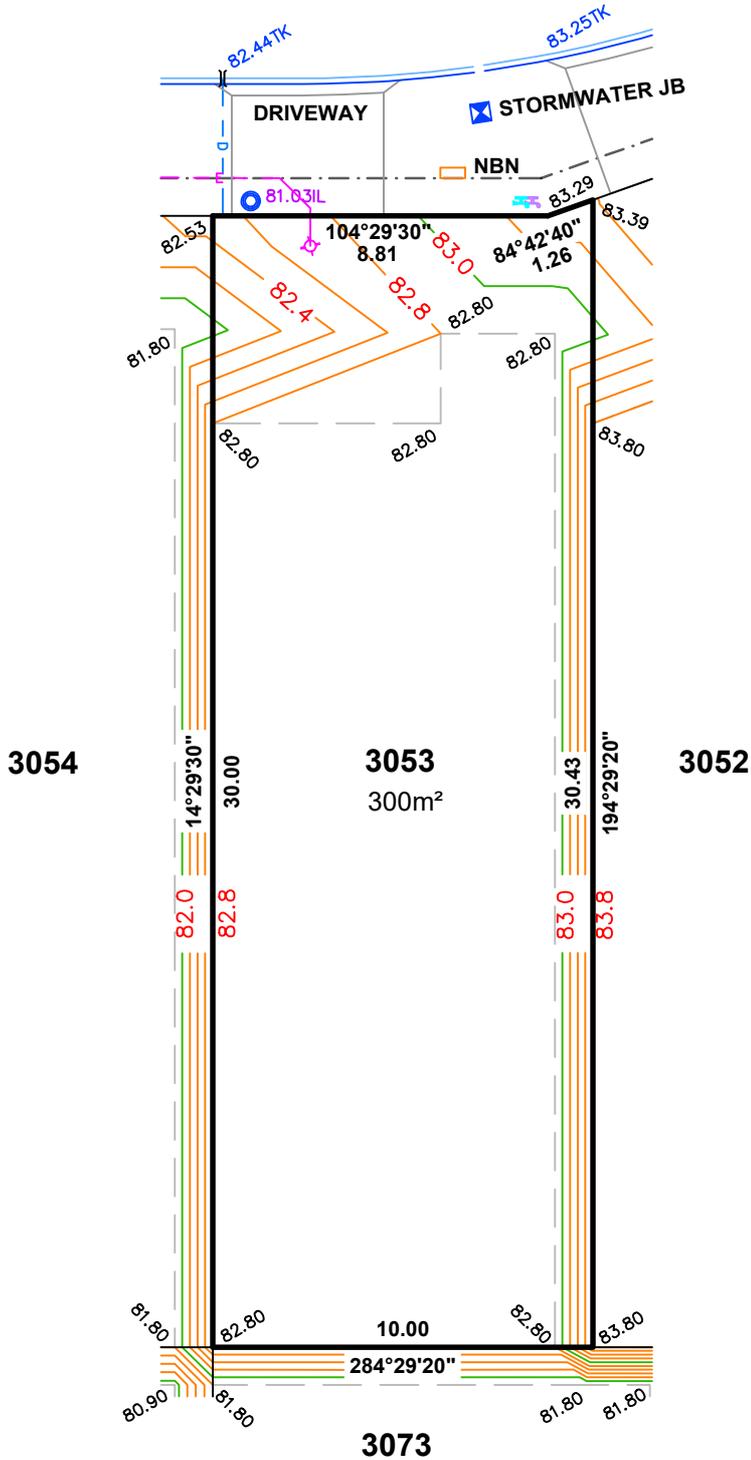

**LEGEND**

	SIGN
	ELECTRICAL LEAD IN
	SAPN CONNECTION
	LIGHT POLE
	NBN / TELSTRA PIT
	STORMWATER GRATE
	STORMWATER MANHOLE / JB
	STORMWATER CONNECTION
	SIDE ENTRY PIT (SEP)
	DOMESTIC OUTLET (STORMWATER)
	SEWER IO
	SEWER MANHOLE
	SEWER IP
	POTABLE WATER CONNECTION
	RECLAIMED WATER CONNECTION
	FOOTPATH
	COMMON SERVICE TRENCH
	BUILDING BENCH PADS



ALEXANDER SYMONDS  
 PH 8130 1666

1:200

DISCLAIMER: DATA SHOWN HEREON IS DESIGN INFORMATION AND SHOULD BE CONFIRMED  
 ORIGINAL SHEET SIZE A4

**IMPORTANT**  
 SERVICE AND DRIVEWAY LOCATIONS  
 ARE APPROXIMATE. ANY CHANGES WILL  
 BE AT THE PURCHASERS EXPENSE.  
 PURCHASER: \_\_\_\_\_  
 PURCHASER: \_\_\_\_\_  
 DATE: \_\_\_\_\_

**ALLOTMENT 3054 in DEV. NO. 145/D028/20**

**in the area named  
 SEAFORD HEIGHTS**


CT --/--

**PRELIMINARY**

**DISCLAIMER:**

*Please note that this site plan is intended for  
 visual purposes only, additional survey work will  
 be required prior to commencing any design or  
 construction on the site.*

**KAWARTHA ROAD**

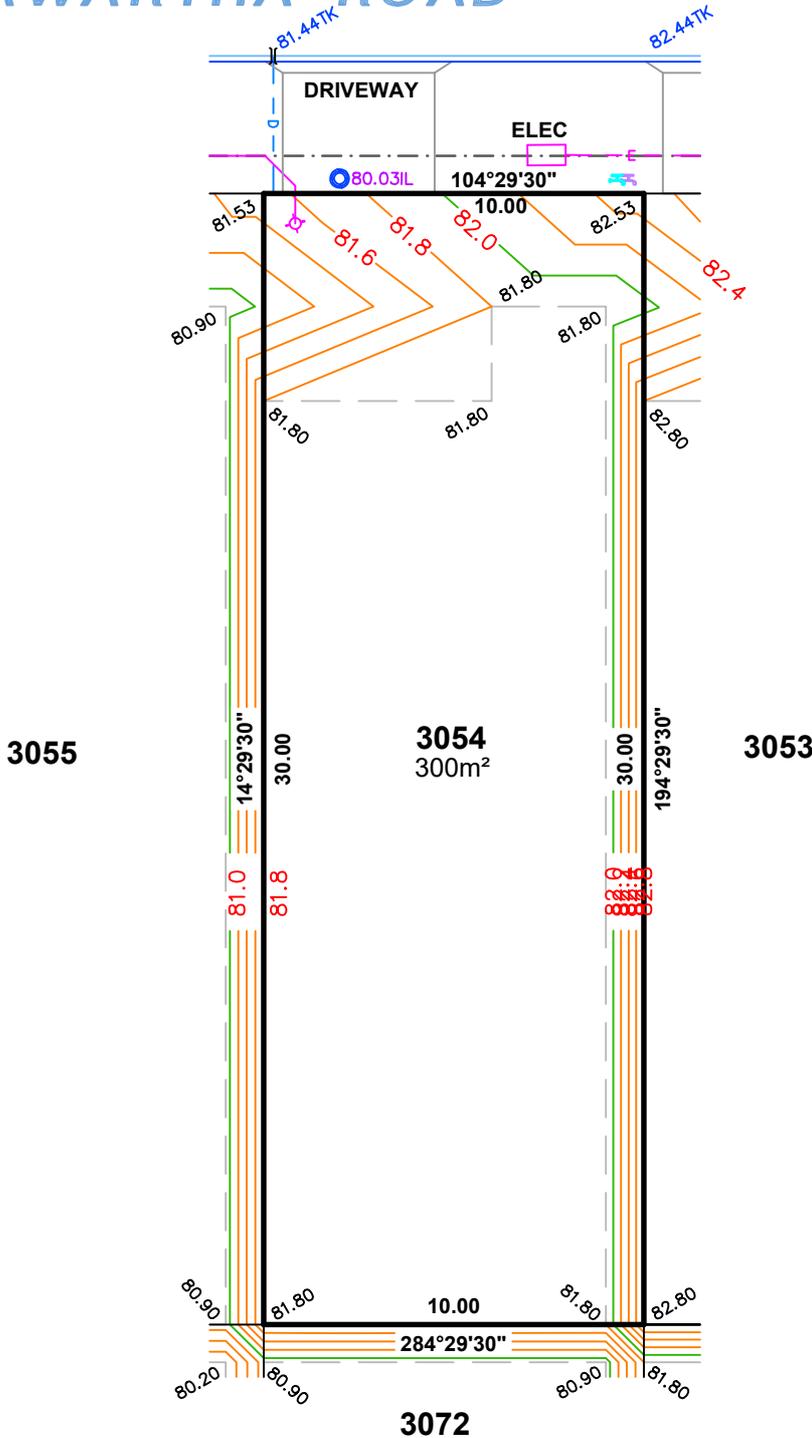

**LEGEND**

- SIGN
- ELECTRICAL LEAD IN
- SAPN CONNECTION
- LIGHT POLE
- NBN / TELSTRA PIT
- STORMWATER GRATE
- STORMWATER MANHOLE / JB
- STORMWATER CONNECTION
- SIDE ENTRY PIT (SEP)
- DOMESTIC OUTLET (STORMWATER)
- SEWER IO
- SEWER MANHOLE
- SEWER IP
- POTABLE WATER CONNECTION
- RECLAIMED WATER CONNECTION
- FOOTPATH
- COMMON SERVICE TRENCH
- BUILDING BENCH PADS



ALEXANDER SYMONDS  
 PH 8130 1666

1:200

DISCLAIMER: DATA SHOWN HEREON IS DESIGN INFORMATION AND SHOULD BE CONFIRMED  
 ORIGINAL SHEET SIZE A4

**IMPORTANT**  
 SERVICE AND DRIVEWAY LOCATIONS  
 ARE APPROXIMATE. ANY CHANGES WILL  
 BE AT THE PURCHASERS EXPENSE.  
 PURCHASER: \_\_\_\_\_  
 PURCHASER: \_\_\_\_\_  
 DATE: \_\_\_\_\_

**ALLOTMENT 3055 in DEV. NO. 145/D028/20**

**in the area named  
 SEAFORD HEIGHTS**


CT --/--

**PRELIMINARY**

**DISCLAIMER:**

*Please note that this site plan is intended for  
 visual purposes only, additional survey work will  
 be required prior to commencing any design or  
 construction on the site.*

**KAWARTHA ROAD**

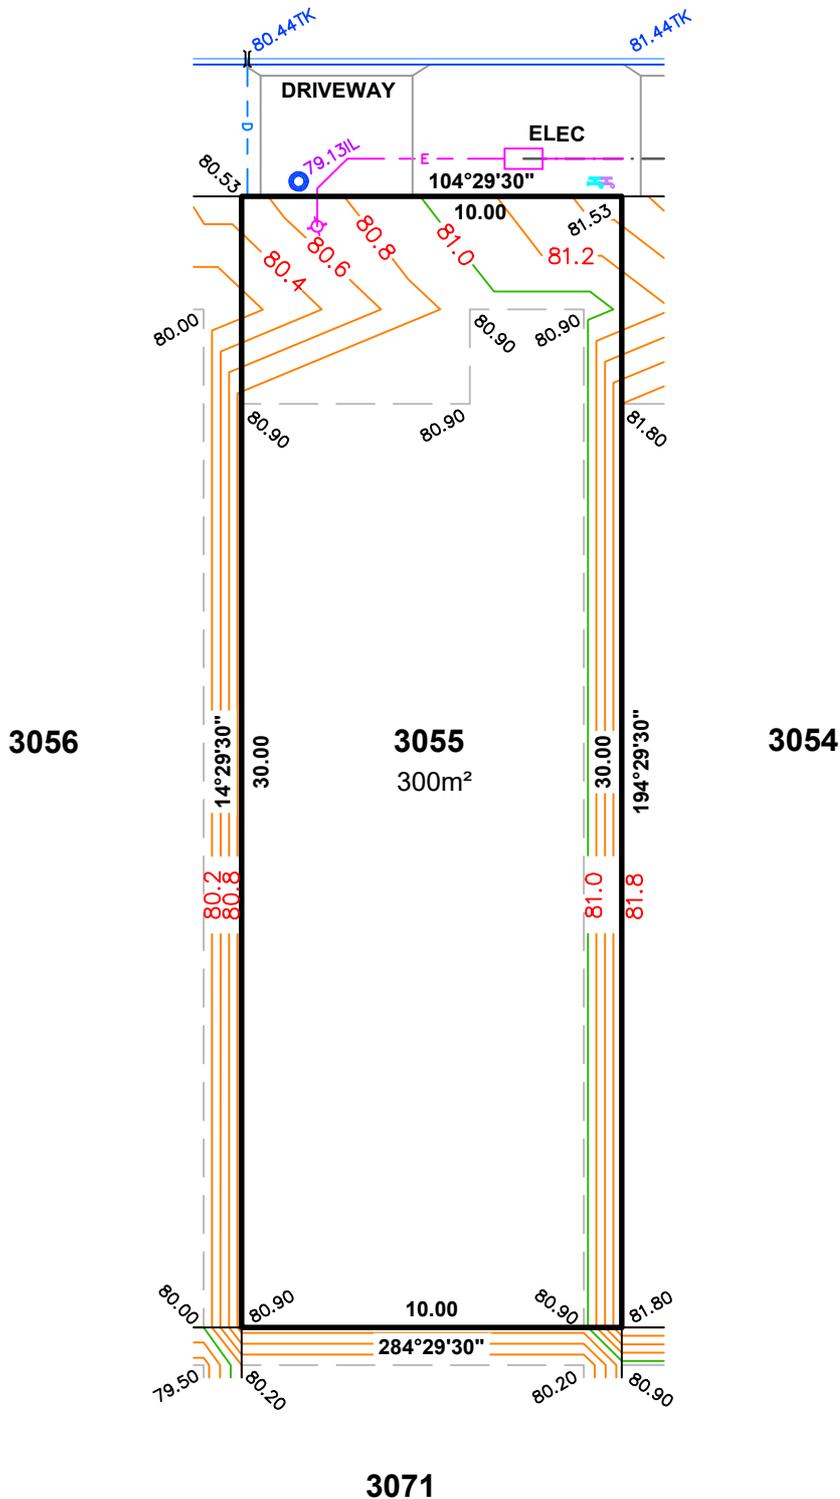

**LEGEND**

- ♀ SIGN
- ⊕ ELECTRICAL LEAD IN
- ⊞ SAPN CONNECTION
- ⊕ LIGHT POLE
- NBN / TELSTRA PIT
- ▒ STORMWATER GRATE
- ⊞ STORMWATER MANHOLE / JB
- STORMWATER CONNECTION
- ▭ SIDE ENTRY PIT (SEP)
- - - - DOMESTIC OUTLET (STORMWATER)
- SEWER IO
- ⊞ SEWER MANHOLE
- SEWER IP
- ⊕ POTABLE WATER CONNECTION
- ⊞ RECLAIMED WATER CONNECTION
- - - - FOOTPATH
- - - - COMMON SERVICE TRENCH
- - - - BUILDING BENCH PADS



ALEXANDER SYMONDS  
 PH 8130 1666

1:200

DISCLAIMER: DATA SHOWN HEREON IS DESIGN INFORMATION AND SHOULD BE CONFIRMED  
 ORIGINAL SHEET SIZE A4

**IMPORTANT**  
 SERVICE AND DRIVEWAY LOCATIONS  
 ARE APPROXIMATE. ANY CHANGES WILL  
 BE AT THE PURCHASERS EXPENSE.  
 PURCHASER: \_\_\_\_\_  
 PURCHASER: \_\_\_\_\_  
 DATE: \_\_\_\_\_

**ALLOTMENT 3056 in DEV. NO. 145/D028/20**

**in the area named  
 SEAFORD HEIGHTS**


CT --/--

**PRELIMINARY**

**DISCLAIMER:**

*Please note that this site plan is intended for  
 visual purposes only, additional survey work will  
 be required prior to commencing any design or  
 construction on the site.*

**KAWARTHA ROAD**

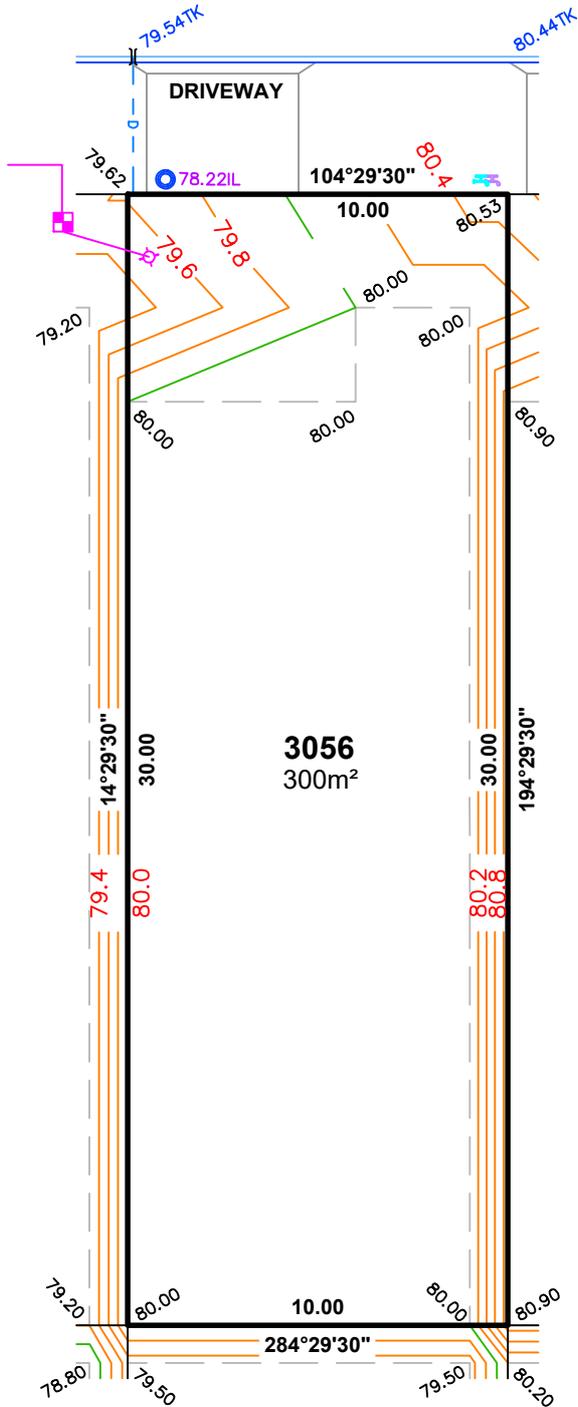

**LEGEND**

- ♀ SIGN
- ⊕ ELECTRICAL LEAD IN
- ⊞ SAPN CONNECTION
- ⊕ LIGHT POLE
- NBN / TELSTRA PIT
- ▒ STORMWATER GRATE
- ⊞ STORMWATER MANHOLE / JB
- STORMWATER CONNECTION
- ▭ SIDE ENTRY PIT (SEP)
- - - DOMESTIC OUTLET (STORMWATER)
- SEWER IO
- ⊞ SEWER MANHOLE
- SEWER IP
- ⊕ POTABLE WATER CONNECTION
- ⊕ RECLAIMED WATER CONNECTION
- - - FOOTPATH
- - - COMMON SERVICE TRENCH
- - - BUILDING BENCH PADS



ALEXANDER SYMONDS  
 PH 8130 1666

1:200

DISCLAIMER: DATA SHOWN HEREON IS DESIGN INFORMATION AND SHOULD BE CONFIRMED  
 ORIGINAL SHEET SIZE A4

**IMPORTANT**  
 SERVICE AND DRIVEWAY LOCATIONS  
 ARE APPROXIMATE. ANY CHANGES WILL  
 BE AT THE PURCHASERS EXPENSE.  
 PURCHASER: \_\_\_\_\_  
 PURCHASER: \_\_\_\_\_  
 DATE: \_\_\_\_\_

**ALLOTMENT 3057 in DEV. NO. 145/D028/20**

in the area named  
**SEAFORD HEIGHTS**


CT --/--

**PRELIMINARY**

**DISCLAIMER:**

Please note that this site plan is intended for  
 visual purposes only, additional survey work will  
 be required prior to commencing any design or  
 construction on the site.

**KAWARTHA ROAD**

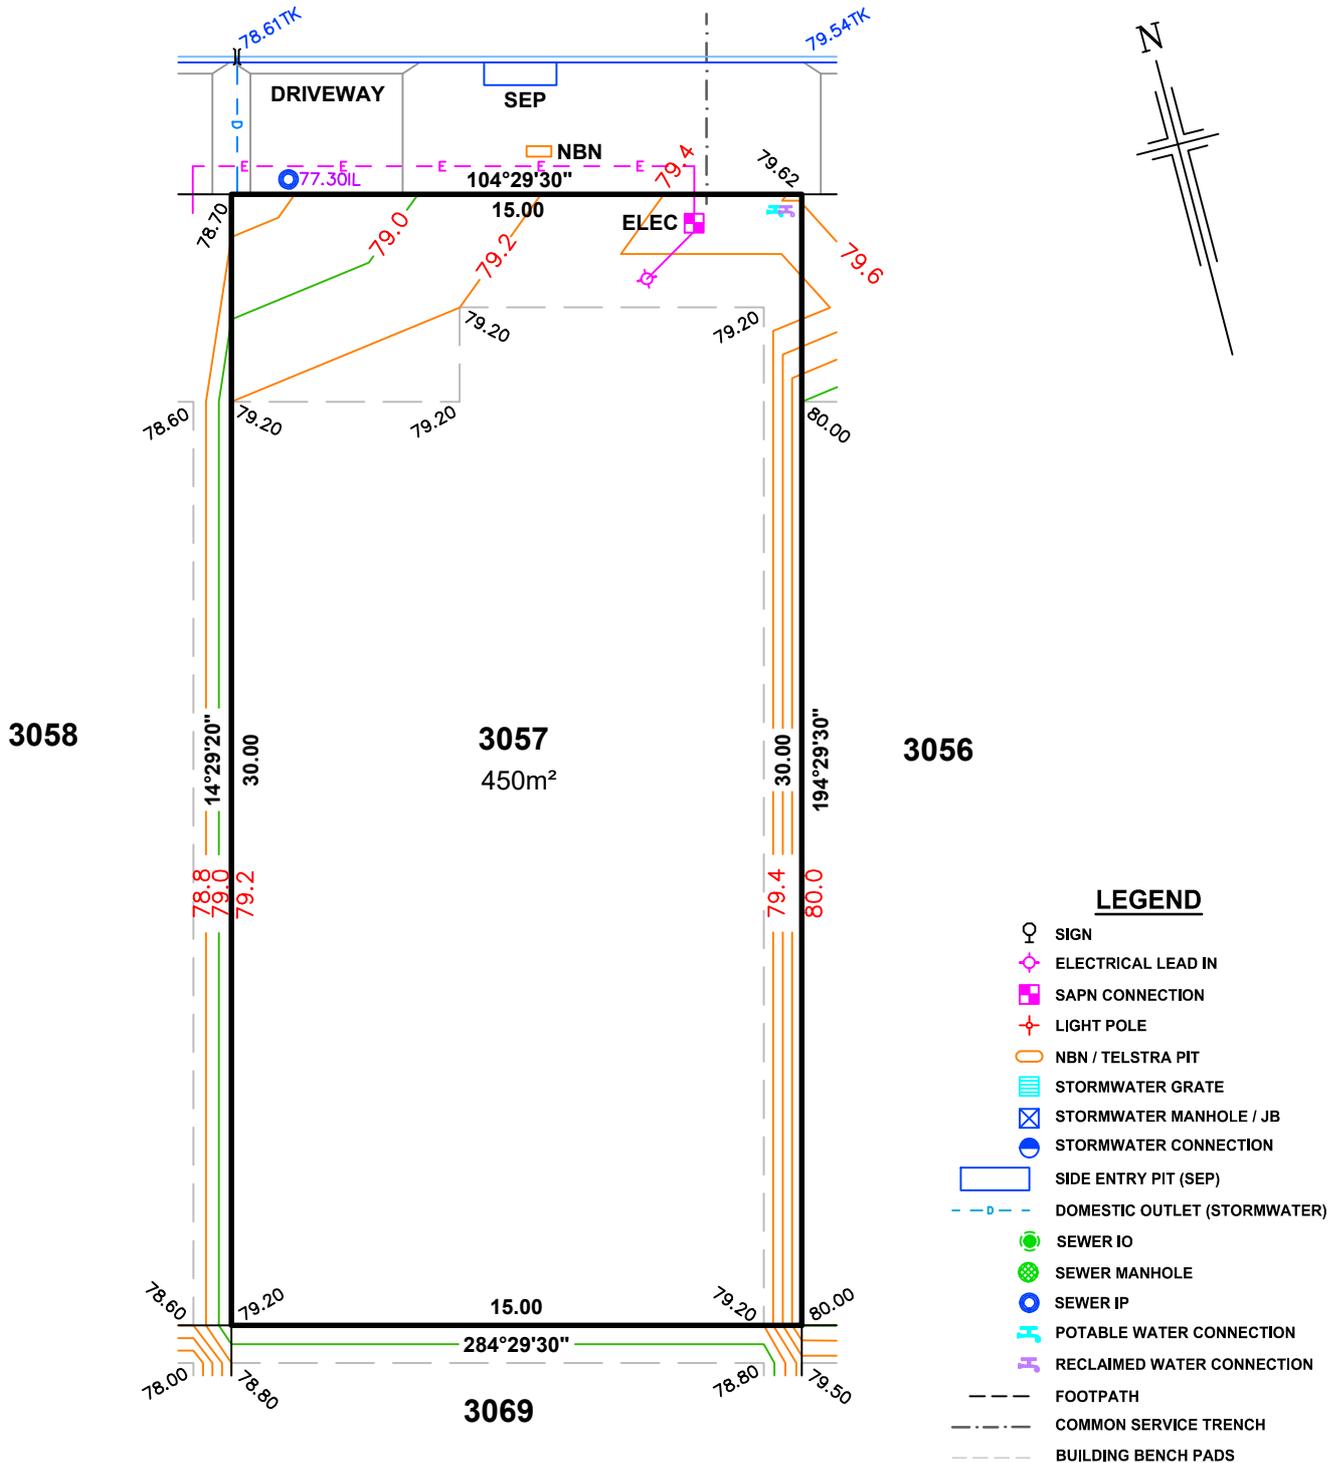

**IMPORTANT**  
 SERVICE AND DRIVEWAY LOCATIONS  
 ARE APPROXIMATE. ANY CHANGES WILL  
 BE AT THE PURCHASERS EXPENSE.  
 PURCHASER: \_\_\_\_\_  
 PURCHASER: \_\_\_\_\_  
 DATE: \_\_\_\_\_

**ALLOTMENT 3058 in DEV. NO. 145/D028/20**

**in the area named  
 SEAFORD HEIGHTS**

CT --/--


**PRELIMINARY**

**DISCLAIMER:**

*Please note that this site plan is intended for  
 visual purposes only, additional survey work will  
 be required prior to commencing any design or  
 construction on the site.*

**KAWARtha ROAD**

**AURORA LANE**

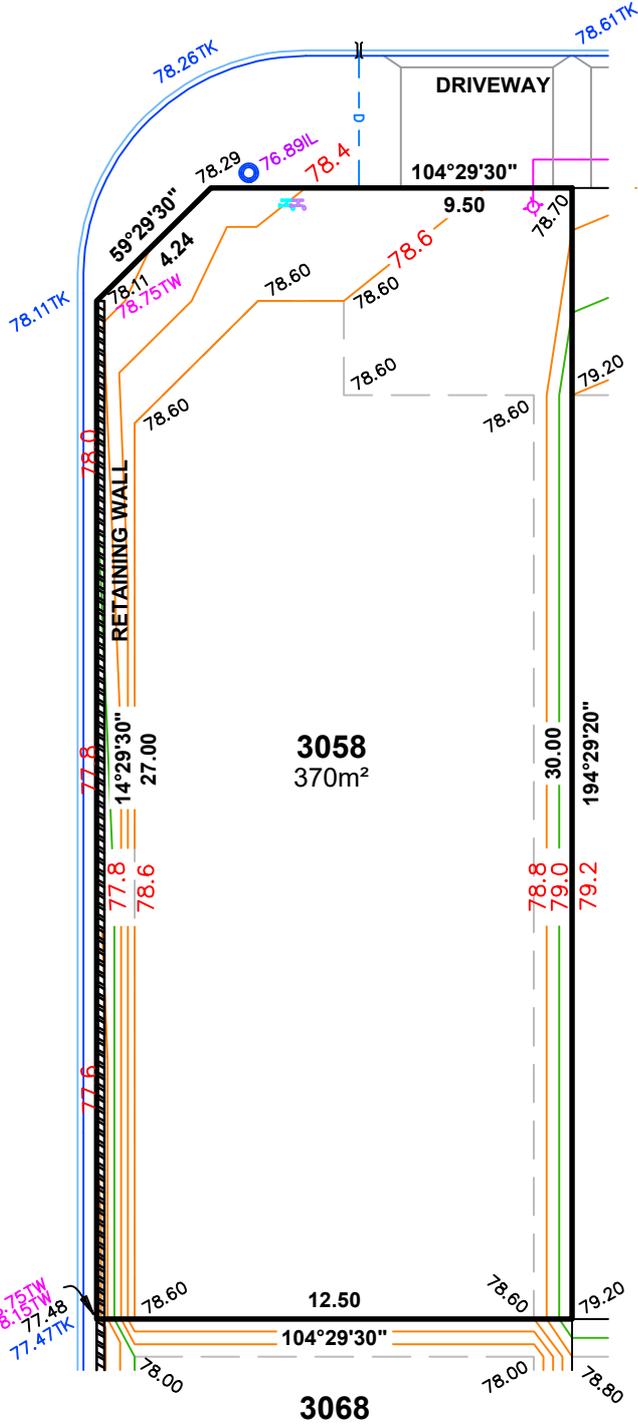

**LEGEND**

- SIGN
- ELECTRICAL LEAD IN
- SAPN CONNECTION
- LIGHT POLE
- NBN / TELSTRA PIT
- STORMWATER GRATE
- STORMWATER MANHOLE / JB
- STORMWATER CONNECTION
- SIDE ENTRY PIT (SEP)
- DOMESTIC OUTLET (STORMWATER)
- SEWER IO
- SEWER MANHOLE
- SEWER IP
- POTABLE WATER CONNECTION
- RECLAIMED WATER CONNECTION
- FOOTPATH
- COMMON SERVICE TRENCH
- BUILDING BENCH PADS
- RETAINING WALL
- TOP OF RETAINING WALL



ALEXANDER SYMONDS  
 PH 8130 1666

1:200

DISCLAIMER: DATA SHOWN HEREON IS DESIGN INFORMATION AND SHOULD BE CONFIRMED  
 ORIGINAL SHEET SIZE A4

**IMPORTANT**  
 SERVICE AND DRIVEWAY LOCATIONS  
 ARE APPROXIMATE. ANY CHANGES WILL  
 BE AT THE PURCHASERS EXPENSE.  
 PURCHASER: \_\_\_\_\_  
 PURCHASER: \_\_\_\_\_  
 DATE: \_\_\_\_\_

**ALLOTMENT 5084 in DEV. NO. 145/D028/20**


in the area named  
**SEAFORD HEIGHTS**

CT --/--

**DISCLAIMER:**

Please note that this site plan is intended for  
 visual purposes only, additional survey work will  
 be required prior to commencing any design or  
 construction on the site.

**PRELIMINARY**

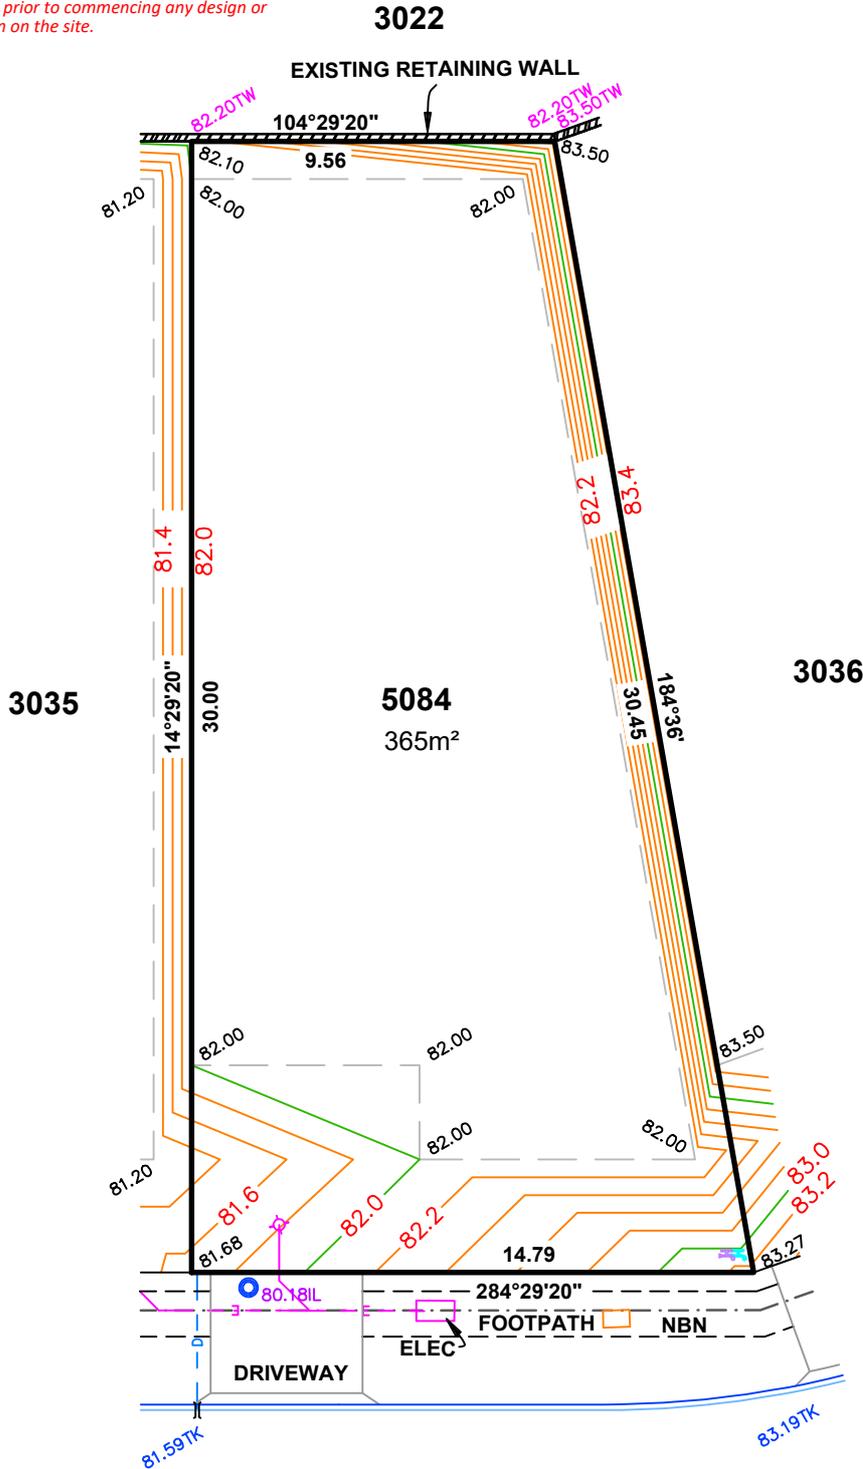

**LEGEND**

- ♀ SIGN
- ◇ ELECTRICAL LEAD IN
- SAPN CONNECTION
- ⊕ LIGHT POLE
- NBN / TELSTRA PIT
- ▤ STORMWATER GRATE
- ⊠ STORMWATER MANHOLE / JB
- STORMWATER CONNECTION
- SIDE ENTRY PIT (SEP)
- - - DOMESTIC OUTLET (STORMWATER)
- SEWER IO
- SEWER MANHOLE
- SEWER IP
- ⊕ POTABLE WATER CONNECTION
- ⊕ RECLAIMED WATER CONNECTION
- - - FOOTPATH
- - - COMMON SERVICE TRENCH
- - - BUILDING BENCH PADS
- ▤ RETAINING WALL
- 78.90TW TOP OF RETAINING WALL

**KAWARTHA ROAD**



ALEXANDER SYMONDS  
 PH 8130 1666

1:200

DISCLAIMER: DATA SHOWN HEREON IS DESIGN INFORMATION AND SHOULD BE CONFIRMED  
 ORIGINAL SHEET SIZE A4