



# vista


seaford heights

**Parkside** contour plans

1:200


ALLOTMENT 790 in DEV. NO. 145/D119/14/006  
in the area named  
SEAFORD HEIGHTS  
CT 6257/255

PRELIMINARY

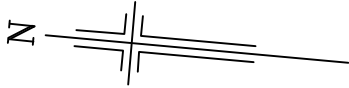

LEGEND

- ELECTRICAL LEAD IN
- SEWER IP
- STOBIE POLE
- TELSTRA PIT
- STORMWATER GRATE
- SEWER MANHOLE
- STORMWATER MANHOLE
- LIGHT POLE
- SAPN CONNECTION
- BOLLARD
- SIGN
- STORMWATER CONNECTION
- FOOTPATH
- SIDE ENTRY PIT
- COMMON SERVICE TRENCH
- DOMESTIC OUTLET (STORMWATER)
- SEWER IO
- POTABLE WATER CONNECTION
- EASEMENT
- POTABLE WATER CONNECTION
- FENCE

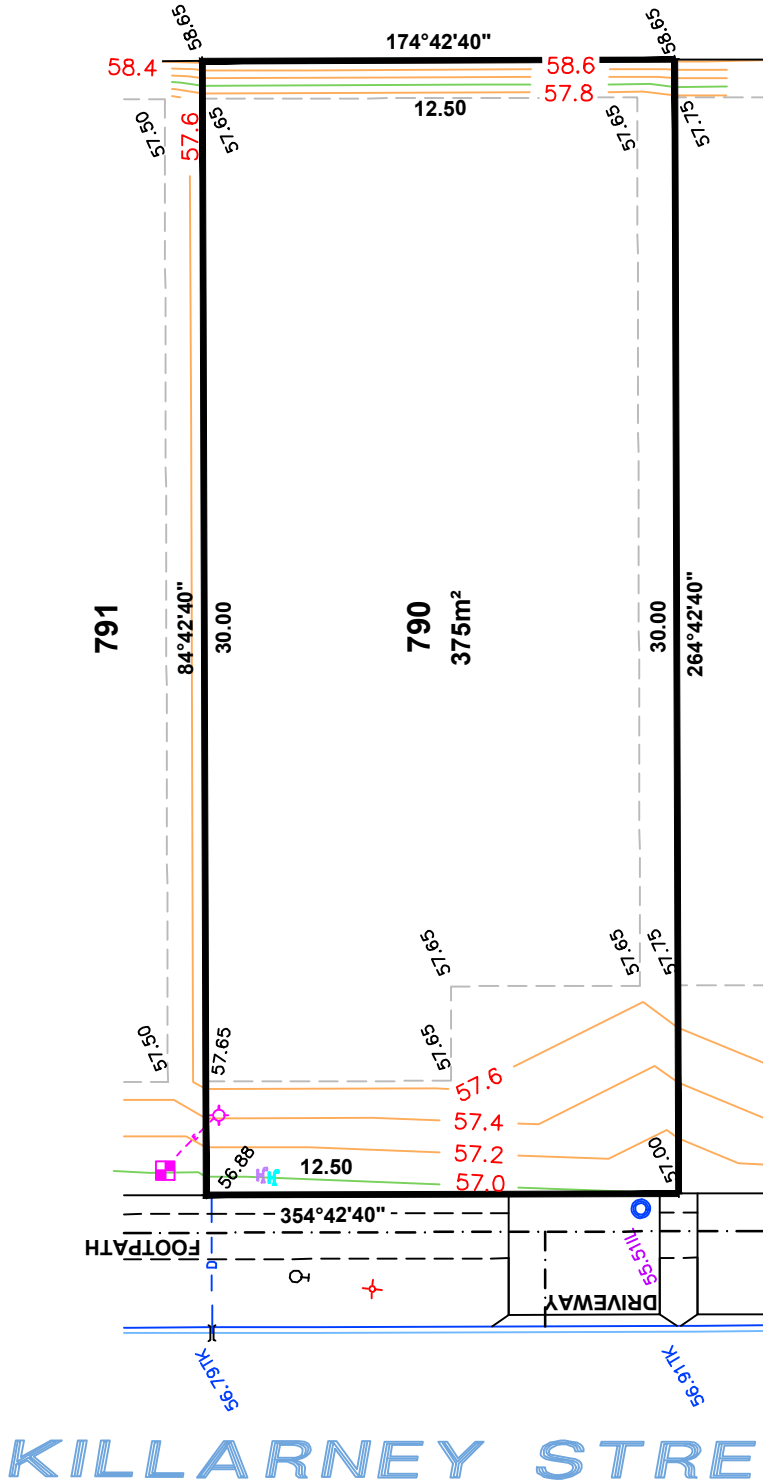

DISCLAIMER:


Please note that this site plan is intended for visual purposes only, additional survey work will be required prior to commencing any design or construction on the site.

IMPORTANT  
SERVICE AND DRIVEWAY LOCATIONS  
ARE APPROXIMATE. ANY CHANGES WILL  
BE AT THE PURCHASERS EXPENSE.  
PURCHASER: \_\_\_\_\_  
DATE: \_\_\_\_\_

# KILLARNEY STREET

*Please note that this site plan is intended for visual purposes only, additional survey work will be required prior to commencing any design or construction on the site.*

|                                                                                     |                              |
|-------------------------------------------------------------------------------------|------------------------------|
|    | ELECTRICAL LEAD IN           |
|    | SEWER IP                     |
|    | STOBIE POLE                  |
|    | TELSTRA PIT                  |
|    | STORMWATER GRATE             |
|    | SEWER MANHOLE                |
|    | STORMWATER MANHOLE           |
|    | LIGHT POLE                   |
|    | SAPN CONNECTION              |
|    | BOLLARD                      |
|  | SIGN                         |
|  | STORMWATER CONNECTION        |
|  | FOOTPATH                     |
|  | SIDE ENTRY PIT               |
|  | COMMON SERVICE TRENCH        |
|  | DOMESTIC OUTLET (STORMWATER) |
|  | SEWER IO                     |
|  | POTABLE WATER CONNECTION     |
|  | EASEMENT                     |
|  | POTABLE WATER CONNECTION     |
|  | FENCE                        |

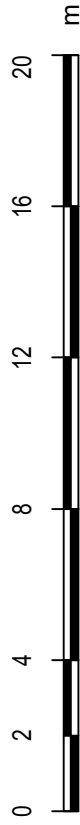


1:200

DISCLAIMER: DATA SHOWN HEREON IS DESIGN INFORMATION AND SHOULD BE CONFIRMED  
ORIGINAL SHEET SIZE A4





# HARRISON STREET

 

- |                                                                                   |                                                                                   
|-----------------------------------------------------------------------------------|-----------------------------------------------------------------------------------|-----------------------------------------------------------------------------------|-----------------------------------------------------------------------------------|-----------------------------------------------------------------------------------|-----------------------------------------------------------------------------------|-----------------------------------------------------------------------------------|-----------------------------------------------------------------------------------|-----------------------------------------------------------------------------------|-------------------------------------------------------------------------------------|-------------------------------------------------------------------------------------|-------------------------------------------------------------------------------------|-------------------------------------------------------------------------------------|-------------------------------------------------------------------------------------|-------------------------------------------------------------------------------------|-------------------------------------------------------------------------------------|-------------------------------------------------------------------------------------|-------------------------------------------------------------------------------------|-------------------------------------------------------------------------------------|-------------------------------------------------------------------------------------|-------------------------------------------------------------------------------------|
| ELECTRICAL LEAD IN                                                                | SEWER IP                                                                          | STOBIE POLE                                                                       | TELSTRA PIT                                                                       | STORMWATER GRATE                                                                  | SEWER MANHOLE                                                                     | STORMWATER MANHOLE                                                                | LIGHT POLE                                                                        | SAPN CONNECTION                                                                   | BOLLARD                                                                             | SIGN                                                                                | STORMWATER CONNECTION                                                               | FOOTPATH                                                                            | SIDE ENTRY PIT                                                                      | COMMON SERVICE TRENCH                                                               | DOMESTIC OUTLET (STORMWATER)                                                        | SEWER IO                                                                            | POTABLE WATER CONNECTION                                                            | EASEMENT                                                                            | POTABLE WATER CONNECTION                                                            | FENCE                                                                               |
|  |  |  |  |  |  |  |  |  |  |  |  |  |  |  |  |  |  |  |  |  |

*Please note that this site plan is intended for visual purposes only, additional survey work will be required prior to commencing any design or construction on the site.*

1:200


**DISCLAIMER: DATA SHOWN HEREON IS DESIGN INFORMATION AND SHOULD BE CONFIRMED  
ORIGINAL SHEET SIZE A4**

IMPORTANT  
SERVICE AND DRIVEWAY LOCATIONS  
ARE APPROXIMATE. ANY CHANGES WILL  
BE AT THE PURCHASERS EXPENSE.  
PURCHASER: \_\_\_\_\_  
PURCHASER: \_\_\_\_\_  
DATE: \_\_\_\_\_


ALLOTMENT 1202 in DEV. NO. 145/D119/14/006

in the area named  
**SEAFORD HEIGHTS**  
CT 6257/255

**PRELIMINARY**

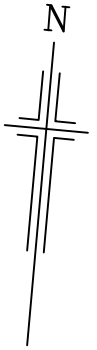

**WASAGA STREET**

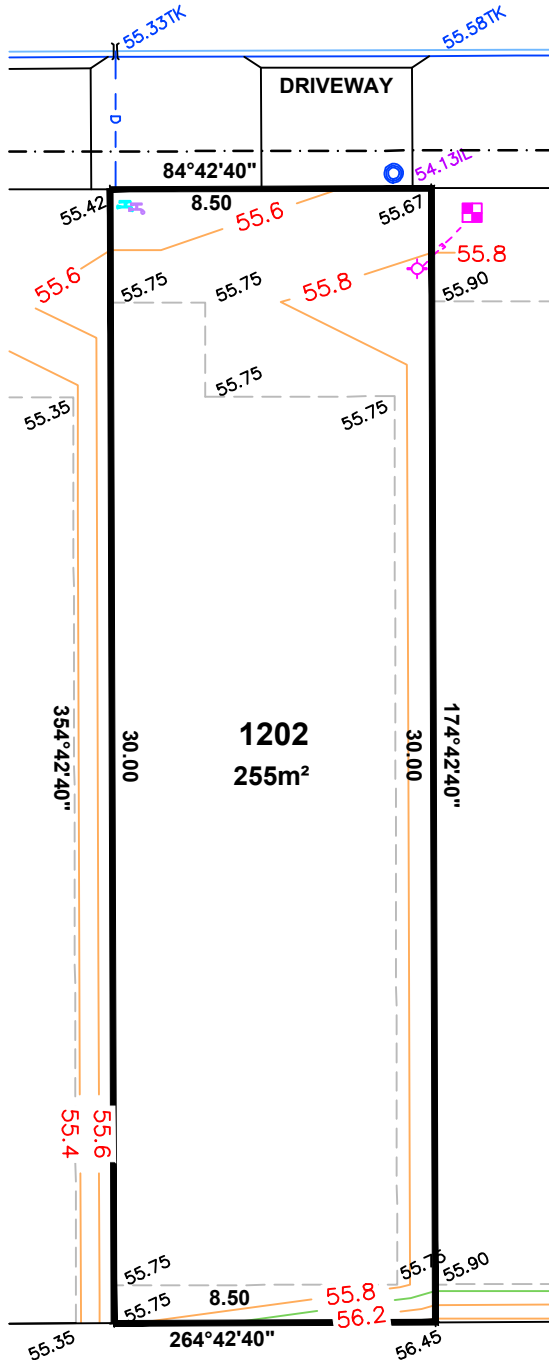

**LEGEND**

- ELECTRICAL LEAD IN
- SEWER IP
- STOBIE POLE
- TELSTRA PIT
- STORMWATER GRATE
- SEWER MANHOLE
- STORMWATER MANHOLE
- LIGHT POLE
- SAPN CONNECTION
- BOLLARD
- SIGN
- STORMWATER CONNECTION
- FOOTPATH
- SIDE ENTRY PIT
- COMMON SERVICE TRENCH
- DOMESTIC OUTLET (STORMWATER)
- SEWER IO
- POTABLE WATER CONNECTION
- EASEMENT
- POTABLE WATER CONNECTION
- FENCE



ALEXANDER SYMONDS  
PH 8130 1666


1:200

DISCLAIMER: DATA SHOWN HEREON IS DESIGN INFORMATION AND SHOULD BE CONFIRMED  
ORIGINAL SHEET SIZE A4

IMPORTANT  
SERVICE AND DRIVEWAY LOCATIONS  
ARE APPROXIMATE. ANY CHANGES WILL  
BE AT THE PURCHASERS EXPENSE.  
PURCHASER: \_\_\_\_\_  
PURCHASER: \_\_\_\_\_  
DATE: \_\_\_\_\_

ALLOTMENT 1203 in DEV. NO. 145/D119/14/006

in the area named  
**SEAFORD HEIGHTS**  
CT 6257/255

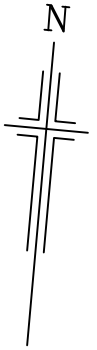


**PRELIMINARY**

**DISCLAIMER:**

Please note that this site plan is intended for  
visual purposes only, additional survey work will  
be required prior to commencing any design or  
construction on the site.

**WASAGA STREET**

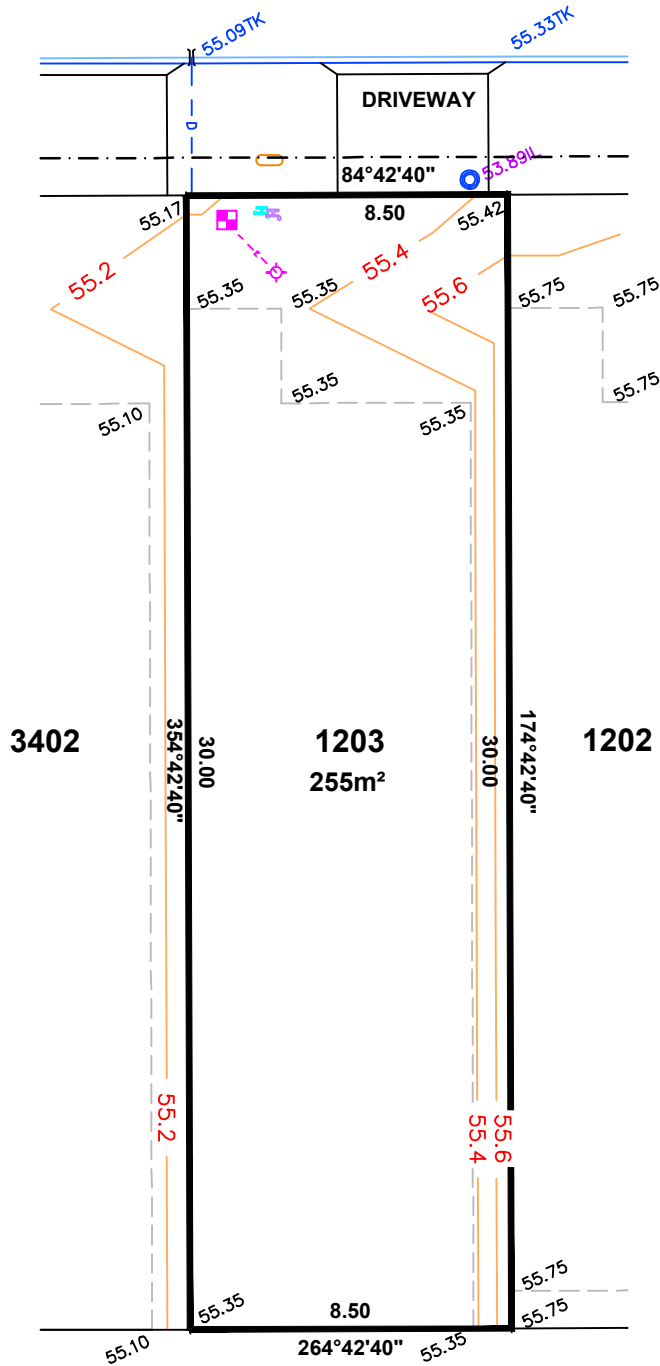

**LEGEND**

- ELECTRICAL LEAD IN
- SEWER IP
- STOBIE POLE
- TELSTRA PIT
- STORMWATER GRATE
- SEWER MANHOLE
- STORMWATER MANHOLE
- LIGHT POLE
- SAPN CONNECTION
- BOLLARD
- SIGN
- STORMWATER CONNECTION
- FOOTPATH
- SIDE ENTRY PIT
- COMMON SERVICE TRENCH
- DOMESTIC OUTLET (STORMWATER)
- SEWER IO
- POTABLE WATER CONNECTION
- EASEMENT
- POTABLE WATER CONNECTION
- FENCE



ALEXANDER SYMONDS  
PH 8130 1666

1:200

DISCLAIMER: DATA SHOWN HEREON IS DESIGN INFORMATION AND SHOULD BE CONFIRMED  
ORIGINAL SHEET SIZE A4



IMPORTANT  
SERVICE AND DRIVEWAY LOCATIONS  
ARE APPROXIMATE. ANY CHANGES WILL  
BE AT THE PURCHASERS EXPENSE.  
PURCHASER: \_\_\_\_\_  
PURCHASER: \_\_\_\_\_  
DATE: \_\_\_\_\_


ALLOTMENT 3399 in DEV. NO. 145/D119/14/006

in the area named  
**SEAFORD HEIGHTS**  
CT 6257/255

**DISCLAIMER:**


Please note that this site plan is intended for  
visual purposes only, additional survey work will  
be required prior to commencing any design or  
construction on the site.

**PRELIMINARY**

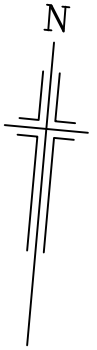

**WASAGA STREET**

**YORK STREET**

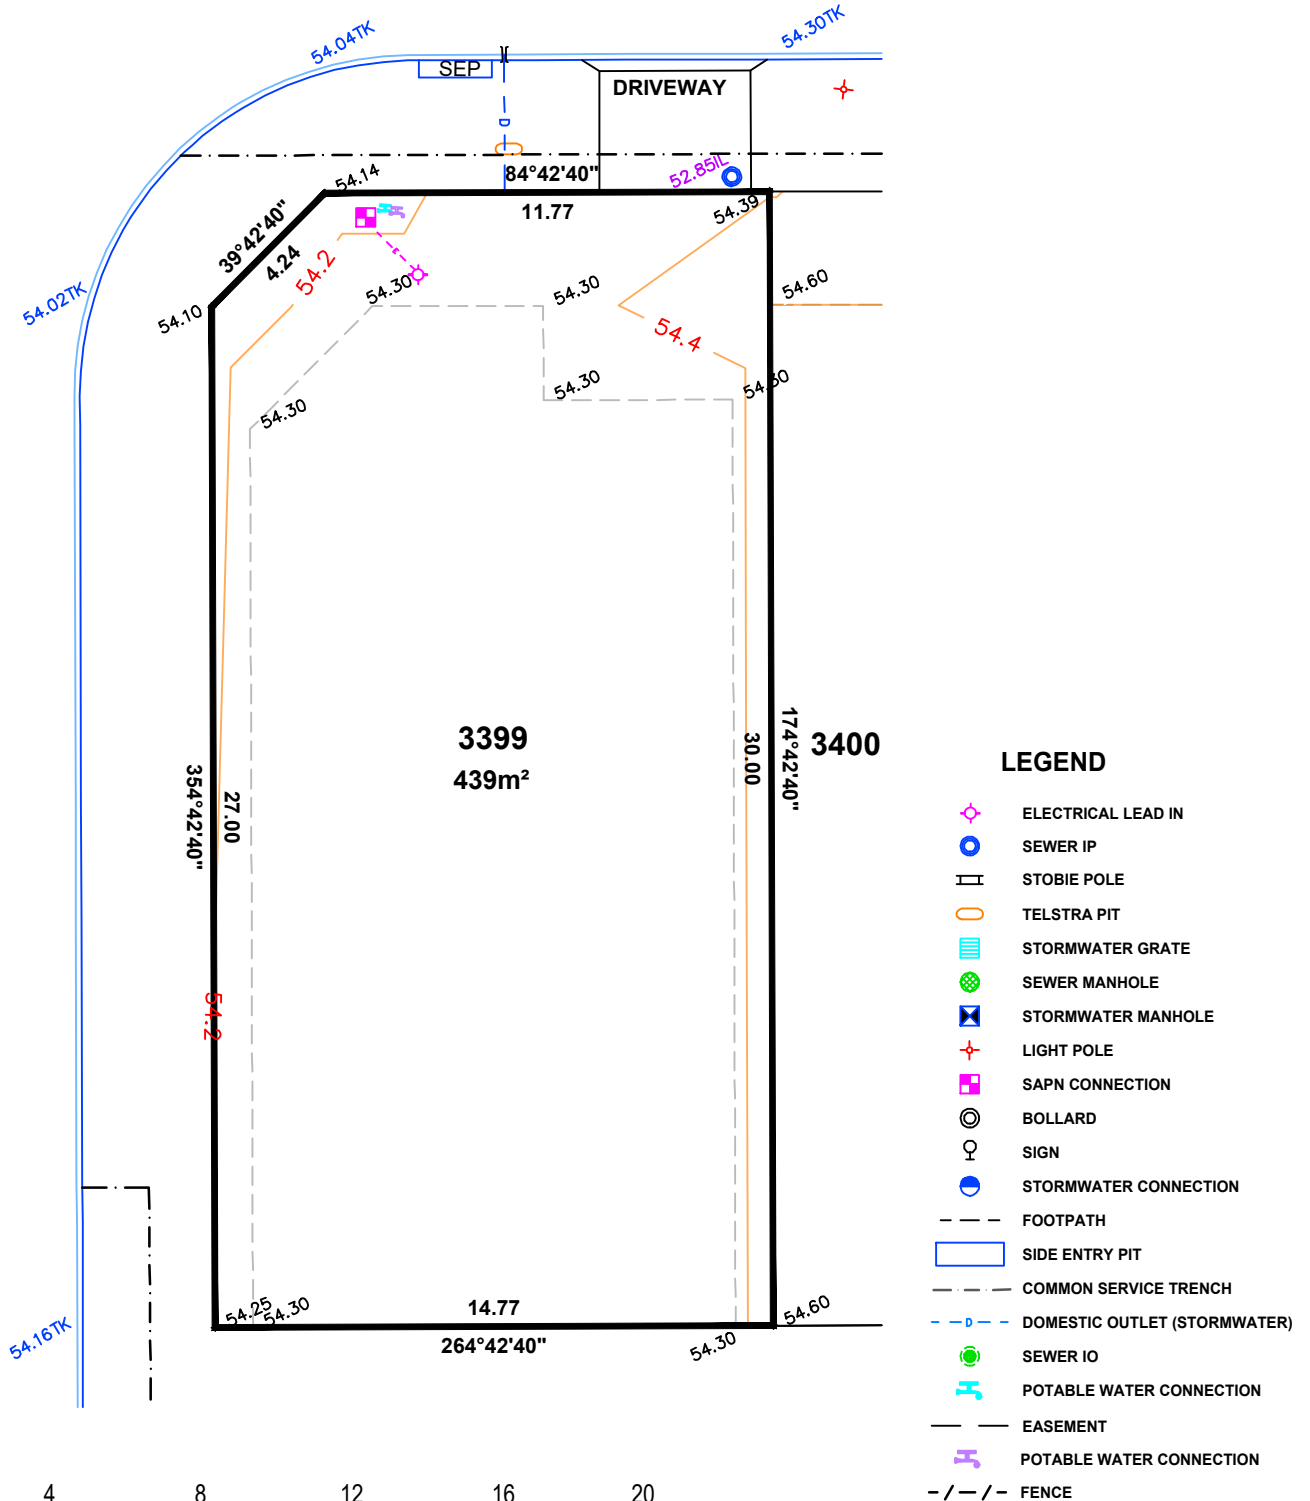

ALEXANDER SYMONDS  
PH 8130 1666

1:200


DISCLAIMER: DATA SHOWN HEREON IS DESIGN INFORMATION AND SHOULD BE CONFIRMED  
ORIGINAL SHEET SIZE A4



IMPORTANT  
SERVICE AND DRIVEWAY LOCATIONS  
ARE APPROXIMATE. ANY CHANGES WILL  
BE AT THE PURCHASERS EXPENSE.  
PURCHASER: \_\_\_\_\_  
PURCHASER: \_\_\_\_\_  
DATE: \_\_\_\_\_

ALLOTMENT 3401 in DEV. NO. 145/D119/14/006

in the area named  
**SEAFORD HEIGHTS**  
CT 6257/255

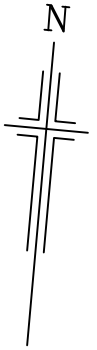


**PRELIMINARY**

**DISCLAIMER:**

Please note that this site plan is intended for  
visual purposes only, additional survey work will  
be required prior to commencing any design or  
construction on the site.

**WASAGA STREET**

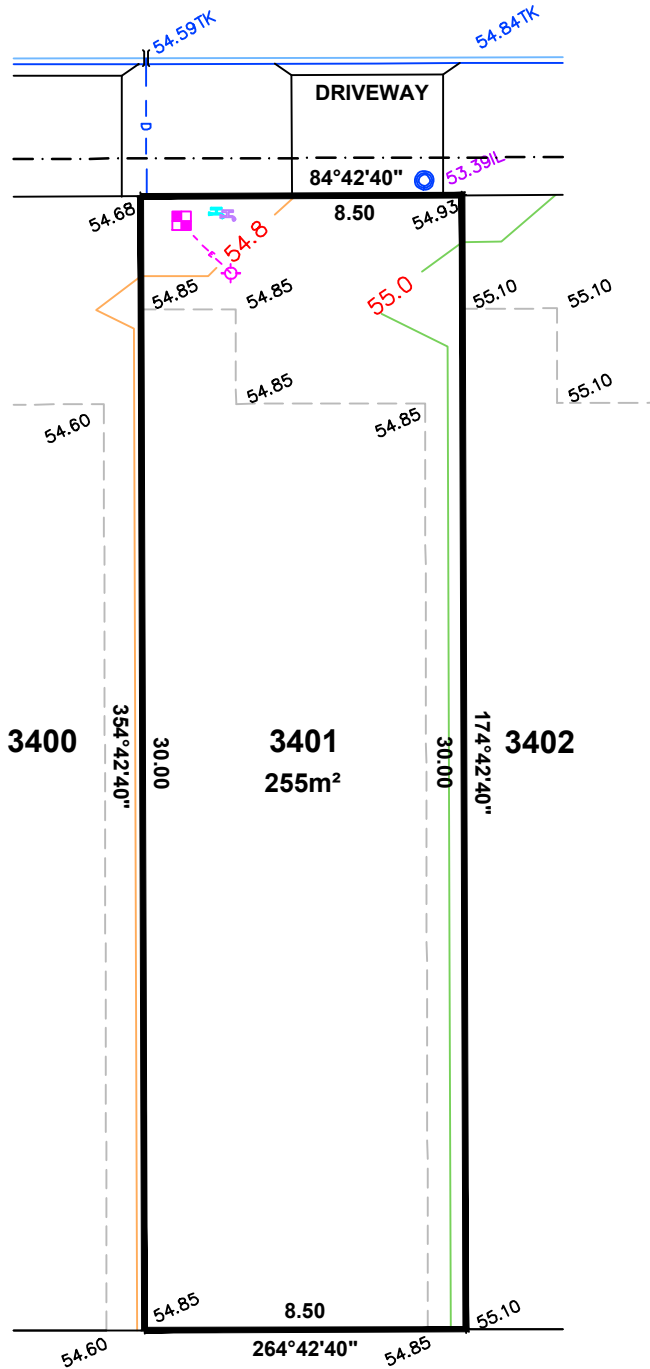

**LEGEND**

- ELECTRICAL LEAD IN
- SEWER IP
- STOBIE POLE
- TELSTRA PIT
- STORMWATER GRATE
- SEWER MANHOLE
- STORMWATER MANHOLE
- LIGHT POLE
- SAPN CONNECTION
- BOLLARD
- SIGN
- STORMWATER CONNECTION
- FOOTPATH
- SIDE ENTRY PIT
- COMMON SERVICE TRENCH
- DOMESTIC OUTLET (STORMWATER)
- SEWER IO
- POTABLE WATER CONNECTION
- EASEMENT
- POTABLE WATER CONNECTION
- FENCE



ALEXANDER SYMONDS  
PH 8130 1666

1:200


DISCLAIMER: DATA SHOWN HEREON IS DESIGN INFORMATION AND SHOULD BE CONFIRMED  
ORIGINAL SHEET SIZE A4

IMPORTANT  
SERVICE AND DRIVEWAY LOCATIONS  
ARE APPROXIMATE. ANY CHANGES WILL  
BE AT THE PURCHASERS EXPENSE.  
PURCHASER: \_\_\_\_\_  
PURCHASER: \_\_\_\_\_  
DATE: \_\_\_\_\_


ALLOTMENT 3402 in DEV. NO. 145/D119/14/006

in the area named  
**SEAFORD HEIGHTS**  
CT 6257/255

**PRELIMINARY**

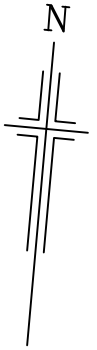

**WASAGA STREET**

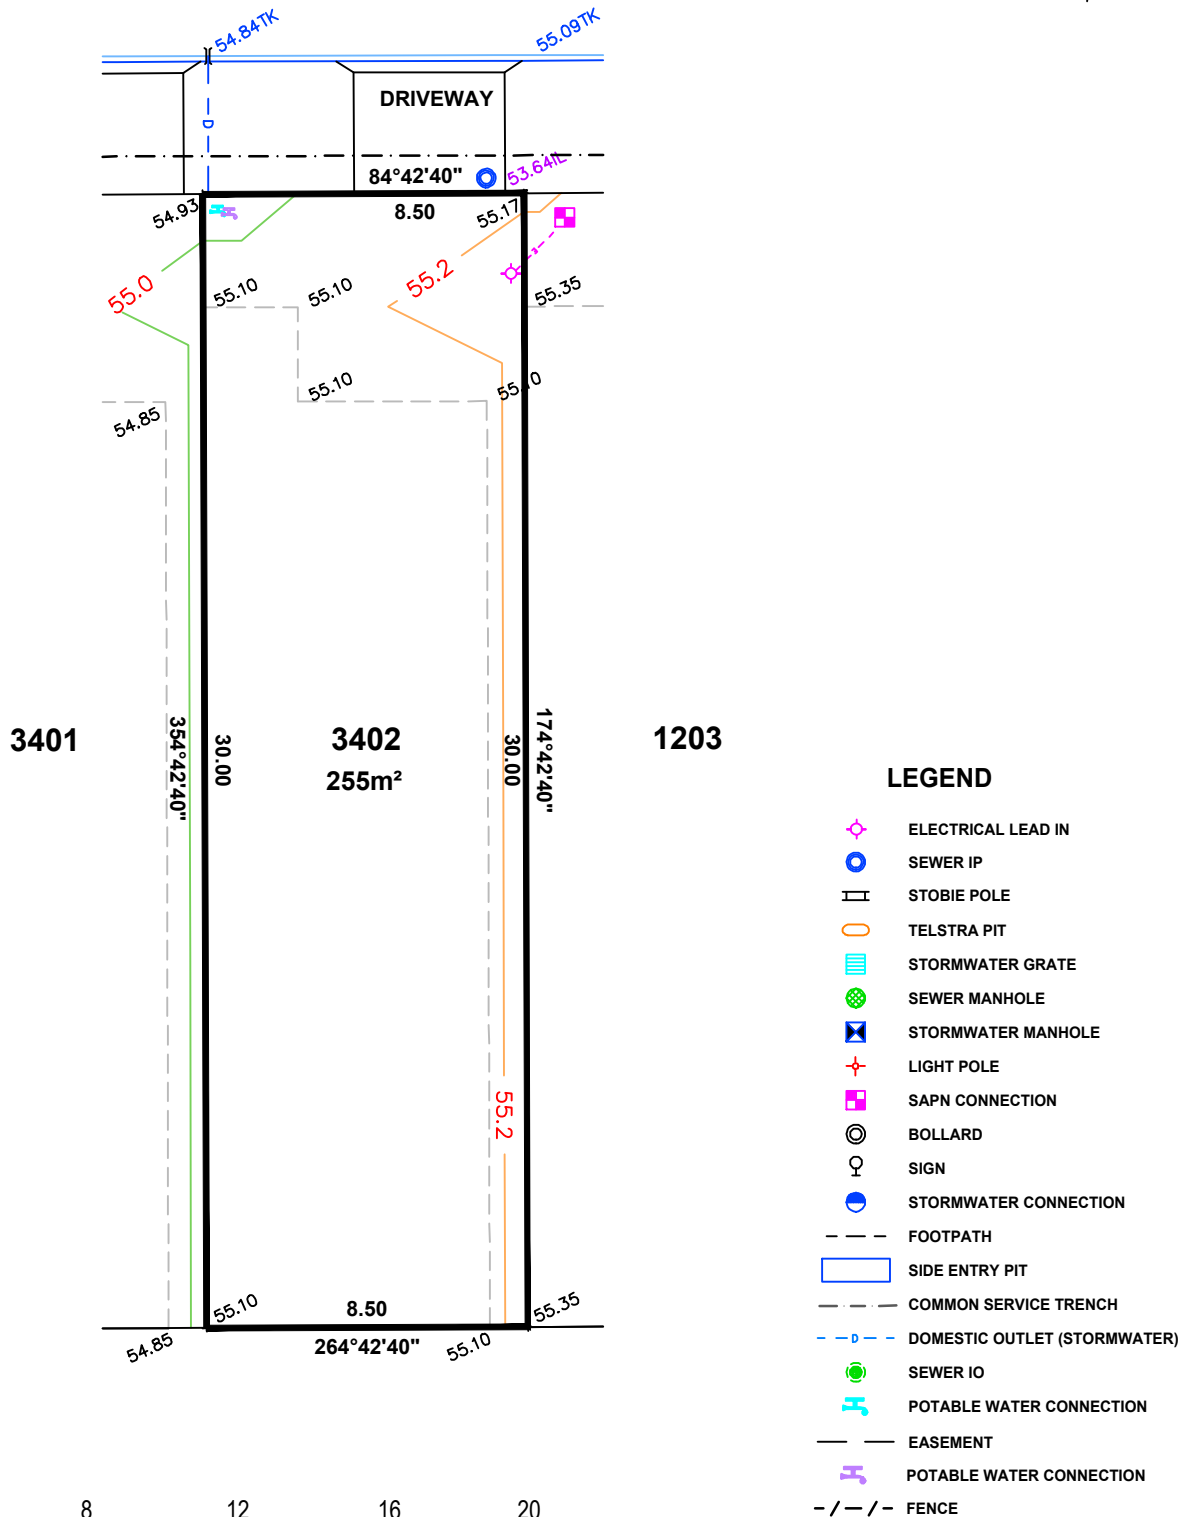


ALEXANDER SYMONDS  
PH 8130 1666

1:200

DISCLAIMER: DATA SHOWN HEREON IS DESIGN INFORMATION AND SHOULD BE CONFIRMED  
ORIGINAL SHEET SIZE A4

**PRELIMINARY**

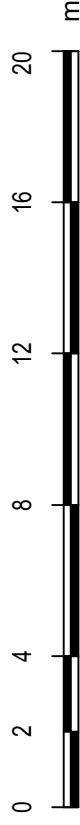

**DISCLAIMER: DATA SHOWN HEREON IS DESIGN INFORMATION AND SHOULD BE CONFIRMED  
ORIGINAL SHEET SIZE A4**

*Please note that this site plan is intended for visual purposes only, additional survey work will be required prior to commencing any design or construction on the site.*

**IMPORTANT**

SERVICE AND DRIVEWAY LOCATIONS ARE APPROXIMATE. ANY CHANGES WILL BE AT THE PURCHASERS EXPENSE.

PURCHASER: \_\_\_\_\_

PURCHASER: \_\_\_\_\_

DATE: \_\_\_\_\_



**DISCLAIMER:**

Please note that this site plan is intended for visual purposes only, additional survey work will be required prior to commencing any design or construction on the site.

IMPORTANT  
SERVICE AND DRIVEWAY LOCATIONS  
ARE APPROXIMATE. ANY CHANGES WILL  
BE AT THE PURCHASERS EXPENSE.  
PURCHASER: \_\_\_\_\_  
DATE: \_\_\_\_\_

ALLOTMENT 4006 in DEV. NO. 145/D119/14/006  
in the area named  
**SEAFORD HEIGHTS**  
CT 6257/255

**PRELIMINARY**

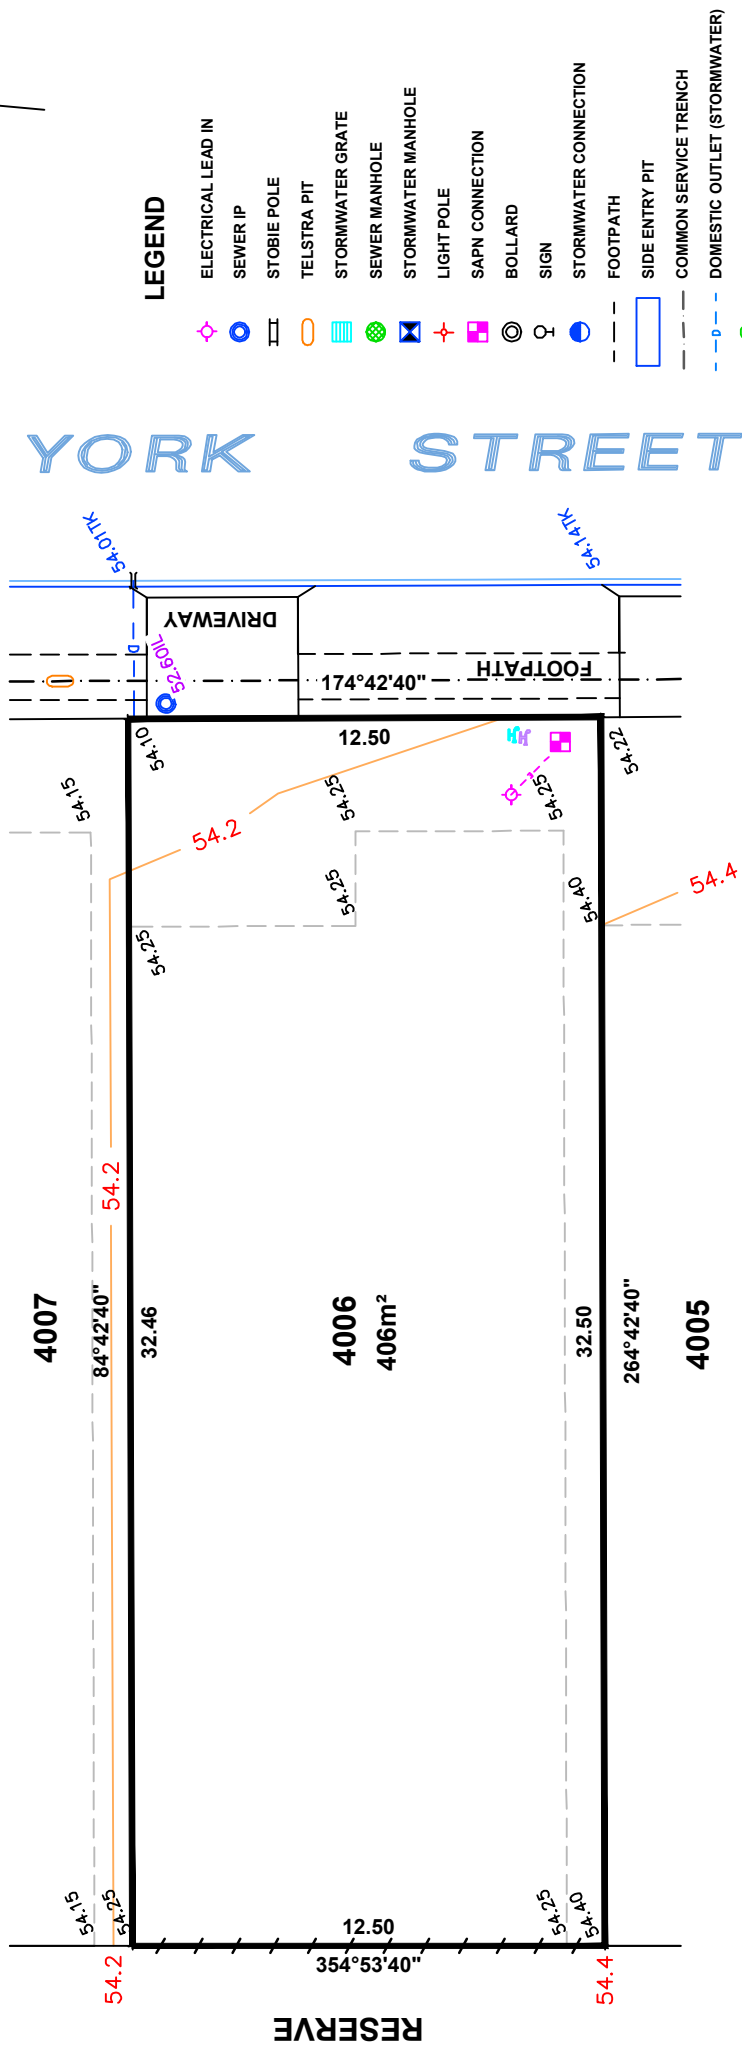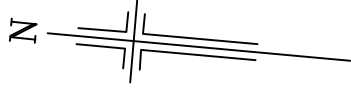

ALEXANDER SYMONDS  
PH 8130 1666

1:200

DISCLAIMER: DATA SHOWN HEREON IS DESIGN INFORMATION AND SHOULD BE CONFIRMED  
ORIGINAL SHEET SIZE A4



**DISCLAIMER:**

Please note that this site plan is intended for visual purposes only, additional survey work will be required prior to commencing any design or construction on the site.

IMPORTANT



SERVICE AND DRIVEWAY LOCATIONS ARE APPROXIMATE. ANY CHANGES WILL BE AT THE PURCHASERS EXPENSE.

PURCHASER: \_\_\_\_\_

DATE: \_\_\_\_\_

ALLOTMENT 4007 in DEV. NO. 145/D119/14/006  
in the area named  
SEAFORD HEIGHTS  
CT 6257/255

PRELIMINARY

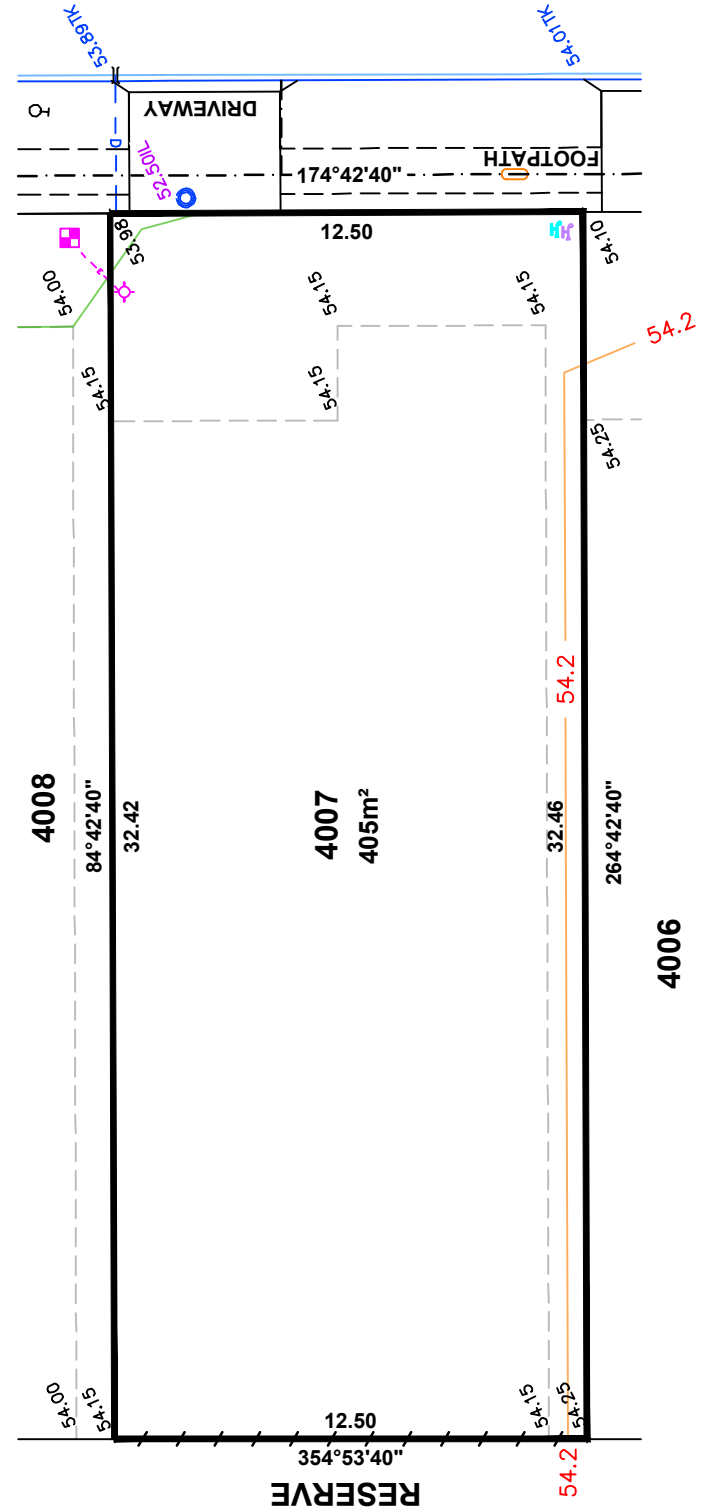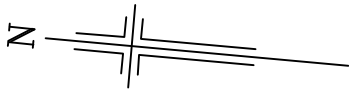

**LEGEND**

- ELECTRICAL LEAD IN
- SEWER IP
- STOBIE POLE
- TELSTRA PIT
- STORMWATER GRATE
- SEWER MANHOLE
- STORMWATER MANHOLE
- LIGHT POLE
- SAPN CONNECTION
- BOLLARD
- SIGN
- STORMWATER CONNECTION
- FOOTPATH
- SIDE ENTRY PIT
- COMMON SERVICE TRENCH
- DOMESTIC OUTLET (STORMWATER)
- SEWER IO
- POTABLE WATER CONNECTION
- EASEMENT
- POTABLE WATER CONNECTION
- FENCE

DISCLAIMER:

Please note that this site plan is intended for visual purposes only, additional survey work will be required prior to commencing any design or construction on the site.

IMPORTANT


SERVICE AND DRIVEWAY LOCATIONS ARE APPROXIMATE. ANY CHANGES WILL BE AT THE PURCHASERS EXPENSE.

PURCHASER: \_\_\_\_\_


DATE: \_\_\_\_\_

ALLOTMENT 4008 in DEV. NO. 145/D119/14/006  
in the area named  
SEAFORD HEIGHTS  
CT 6257/255

PRELIMINARY

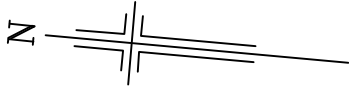

YORK STREET

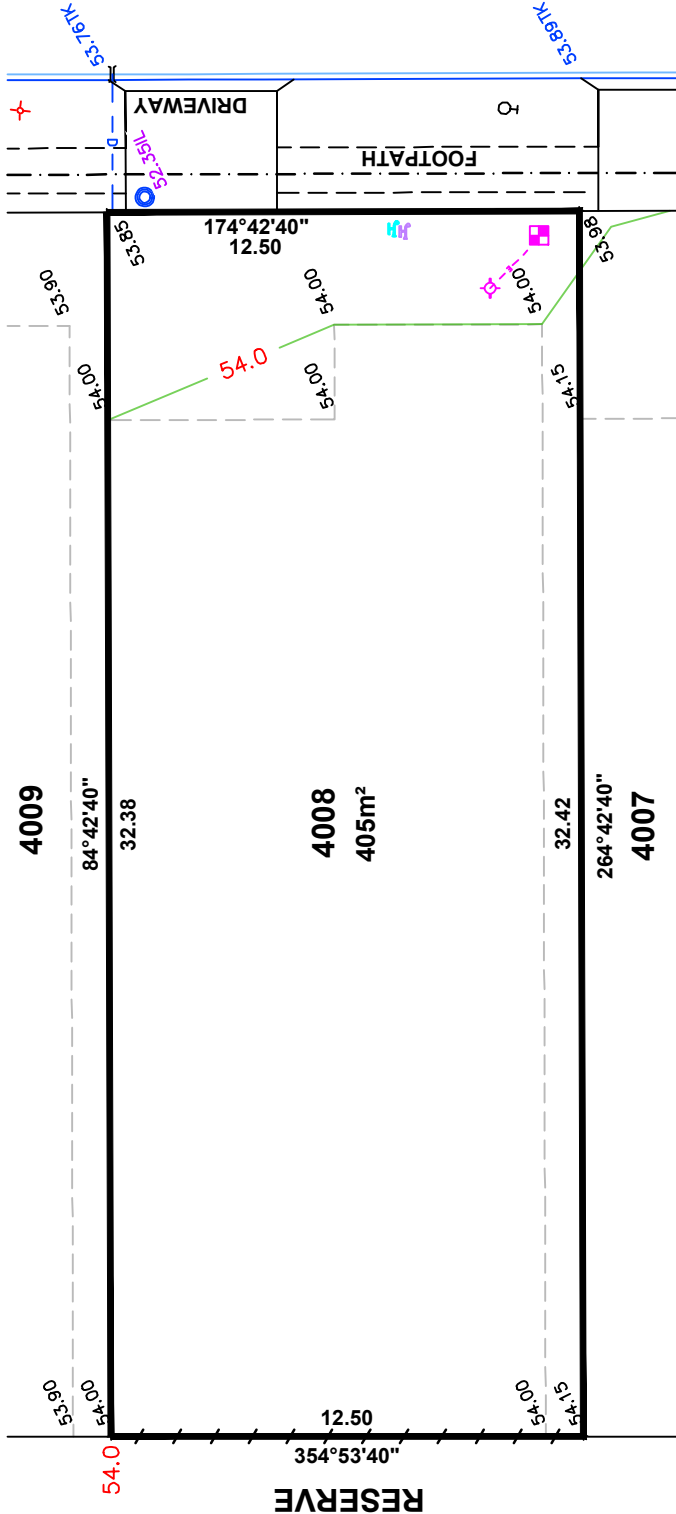

LEGEND

- ELECTRICAL LEAD IN
- SEWER IP
- STOBIE POLE
- TELSTRA PIT
- STORMWATER GRATE
- SEWER MANHOLE
- STORMWATER MANHOLE
- LIGHT POLE
- SAPN CONNECTION
- BOLLARD
- SIGN
- STORMWATER CONNECTION
- FOOTPATH
- SIDE ENTRY PIT
- COMMON SERVICE TRENCH
- DOMESTIC OUTLET (STORMWATER)
- SEWER IO
- POTABLE WATER CONNECTION
- EASEMENT
- POTABLE WATER CONNECTION
- FENCE




ALEXANDER SYMONDS  
PH 8130 1666

1:200

DISCLAIMER: DATA SHOWN HEREON IS DESIGN INFORMATION AND SHOULD BE CONFIRMED  
ORIGINAL SHEET SIZE A4

**PRELIMINARY**

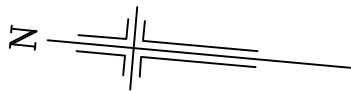

*Please note that this site plan is intended for visual purposes only, additional survey work will be required prior to commencing any design or construction on the site.*

**IMPORTANT**

SERVICE AND DRIVEWAY LOCATIONS ARE APPROXIMATE. ANY CHANGES WILL BE AT THE PURCHASERS EXPENSE.

PURCHASER: \_\_\_\_\_

PURCHASER: \_\_\_\_\_

DATE: \_\_\_\_\_

# YORK STREET

**4010**

1°42'40"

4009

**324m<sup>2</sup>**

32.38

4°42'40"

## RESERVE

54.0

**ALEXANDER SYMONDS**  
**PH 8130 1666**



1:200

DISCLAIMER: DATA SHOWN HEREON IS DESIGN INFORMATION AND SHOULD BE CONFIRMED  
ORIGINAL SHEET SIZE A4

## LEGEND

- |                                                                                     |                              |
|-------------------------------------------------------------------------------------|------------------------------|
|    | ELECTRICAL LEAD IN           |
|    | SEWER IP                     |
|    | STOBIE POLE                  |
|    | TELSTRA PIT                  |
|    | STORMWATER GRATE             |
|    | SEWER MANHOLE                |
|    | STORMWATER MANHOLE           |
|    | LIGHT POLE                   |
|    | SAPN CONNECTION              |
|   | BOLLARD                      |
|  | SIGN                         |
|  | STORMWATER CONNECTION        |
|  | FOOTPATH                     |
|  | SIDE ENTRY PIT               |
|  | COMMON SERVICE TRENCH        |
|  | DOMESTIC OUTLET (STORMWATER) |
|  | SEWER IO                     |
|  | POTABLE WATER CONNECTION     |
|  | EASEMENT                     |
|  | POTABLE WATER CONNECTION     |
|  | FENCE                        |

**PRELIMINARY**

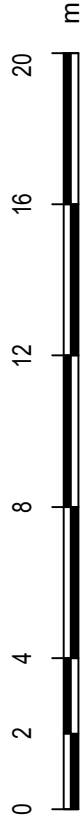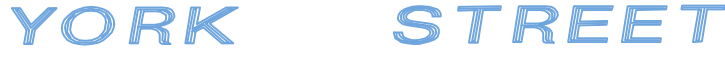

1:200

DISCLAIMER: DATA SHOWN HEREON IS DESIGN INFORMATION AND SHOULD BE CONFIRMED  
ORIGINAL SHEET SIZE A4

*Please note that this site plan is intended for visual purposes only, additional survey work will be required prior to commencing any design or construction on the site.*


**DISCLAIMER:**

Please note that this site plan is intended for visual purposes only, additional survey work will be required prior to commencing any design or construction on the site.

IMPORTANT  
SERVICE AND DRIVEWAY LOCATIONS  
ARE APPROXIMATE. ANY CHANGES WILL  
BE AT THE PURCHASERS EXPENSE.  
PURCHASER: \_\_\_\_\_  
DATE: \_\_\_\_\_

ALLOTMENT 4011 in DEV. NO. 145/D119/14/006  
in the area named  
**SEAFORD HEIGHTS**  
CT 6257/255


**PRELIMINARY**

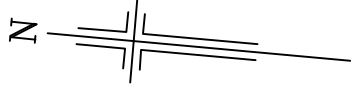

4012

4011

4051

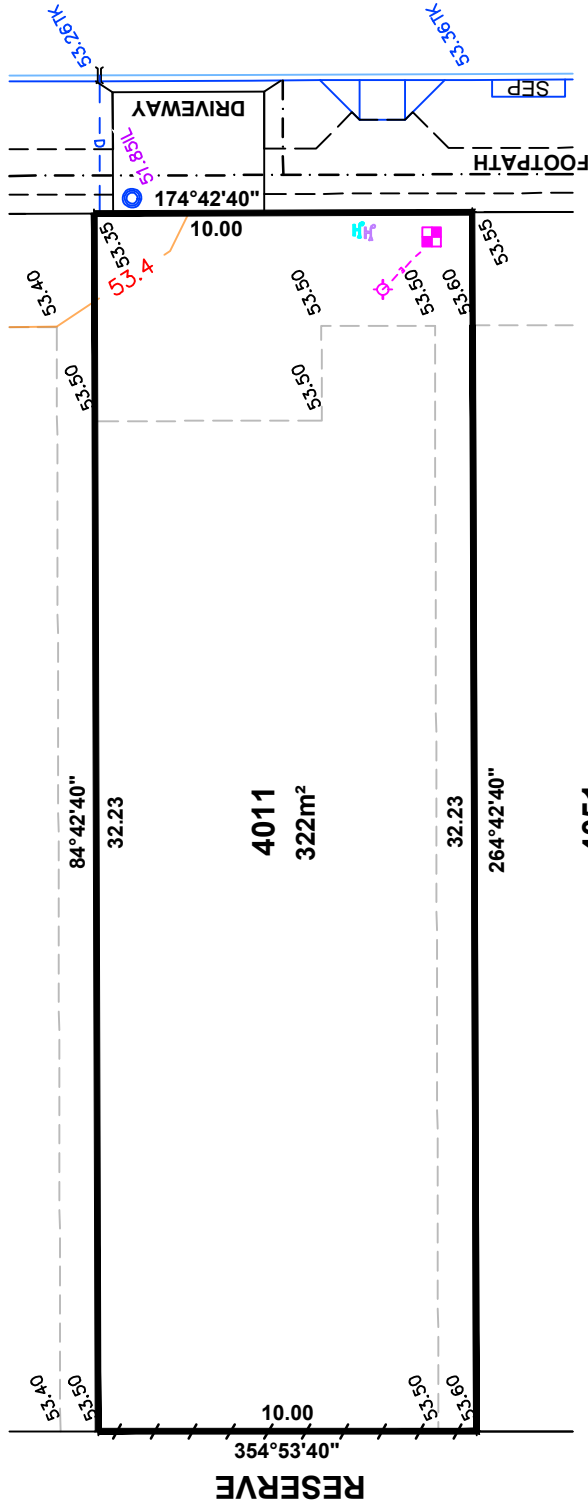

**LEGEND**

- ELECTRICAL LEAD IN
- SEWER IP
- STOBIE POLE
- TELSTRA PIT
- STORMWATER GRATE
- SEWER MANHOLE
- STORMWATER MANHOLE
- LIGHT POLE
- SAPN CONNECTION
- BOLLARD
- SIGN
- STORMWATER CONNECTION
- FOOTPATH
- SIDE ENTRY PIT
- COMMON SERVICE TRENCH
- DOMESTIC OUTLET (STORMWATER)
- SEWER IO
- POTABLE WATER CONNECTION
- EASEMENT
- POTABLE WATER CONNECTION
- FENCE



ALEXANDER SYMONDS  
PH 8130 1666

1:200

DISCLAIMER: DATA SHOWN HEREON IS DESIGN INFORMATION AND SHOULD BE CONFIRMED  
ORIGINAL SHEET SIZE A4


**DISCLAIMER:**

Please note that this site plan is intended for visual purposes only, additional survey work will be required prior to commencing any design or construction on the site.


IMPORTANT  
SERVICE AND DRIVEWAY LOCATIONS  
ARE APPROXIMATE. ANY CHANGES WILL  
BE AT THE PURCHASERS EXPENSE.  
PURCHASER: \_\_\_\_\_  
DATE: \_\_\_\_\_

ALLOTMENT 4012 in DEV. NO. 145/D119/14/006  
in the area named  
**SEAFORD HEIGHTS**  
CT 6257/255

**PRELIMINARY**

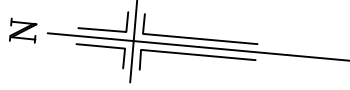

**4013**

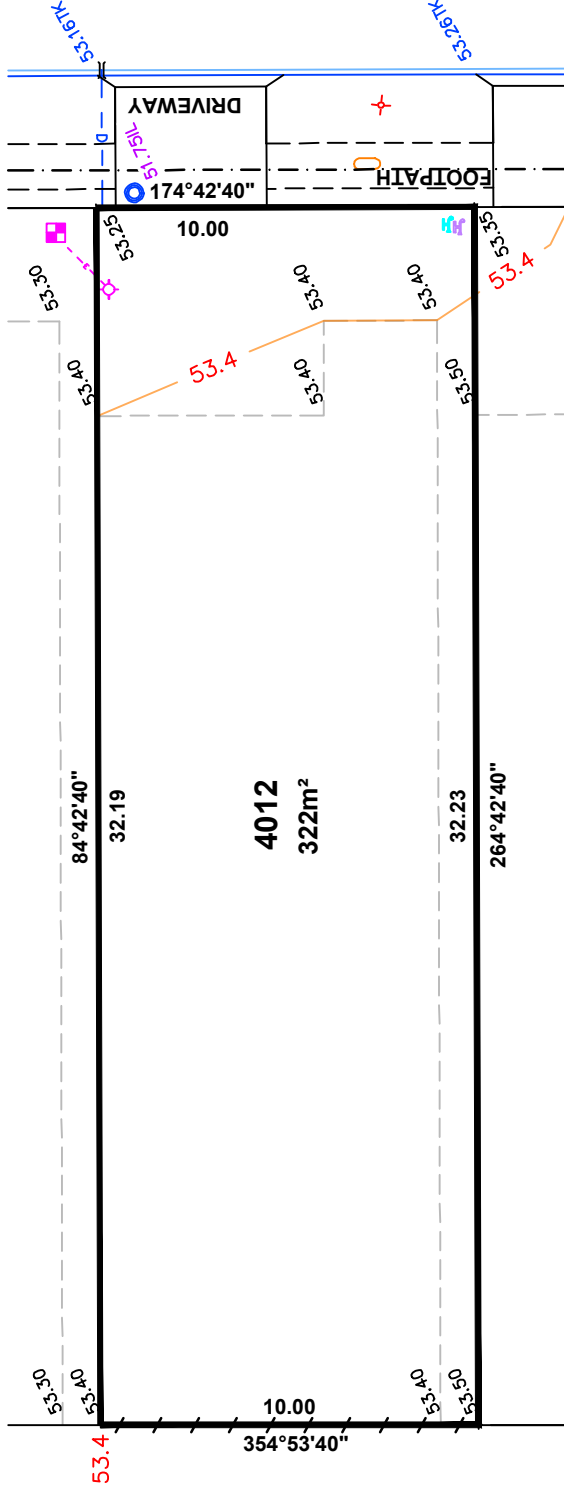

**RESERVE**

**LEGEND**

- ELECTRICAL LEAD IN
- SEWER IP
- STOBIE POLE
- TELSTRA PIT
- STORMWATER GRATE
- SEWER MANHOLE
- STORMWATER MANHOLE
- LIGHT POLE
- SAPN CONNECTION
- BOLLARD
- SIGN
- STORMWATER CONNECTION
- FOOTPATH
- SIDE ENTRY PIT
- COMMON SERVICE TRENCH
- DOMESTIC OUTLET (STORMWATER)
- SEWER IO
- POTABLE WATER CONNECTION
- EASEMENT
- POTABLE WATER CONNECTION
- FENCE



ALEXANDER SYMONDS  
PH 8130 1666

**1:200**


DISCLAIMER: DATA SHOWN HEREON IS DESIGN INFORMATION AND SHOULD BE CONFIRMED  
ORIGINAL SHEET SIZE A4

**DISCLAIMER:**


Please note that this site plan is intended for visual purposes only, additional survey work will be required prior to commencing any design or construction on the site.

IMPORTANT  
SERVICE AND DRIVEWAY LOCATIONS  
ARE APPROXIMATE. ANY CHANGES WILL  
BE AT THE PURCHASERS EXPENSE.  
PURCHASER: \_\_\_\_\_  
DATE: \_\_\_\_\_

ALLOTMENT 4013 in DEV. NO. 145/D119/14/006  
in the area named  
**SEAFORD HEIGHTS**  
CT 6257/255  
**PRELIMINARY**

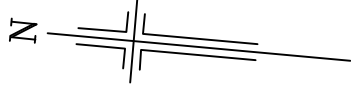

4014

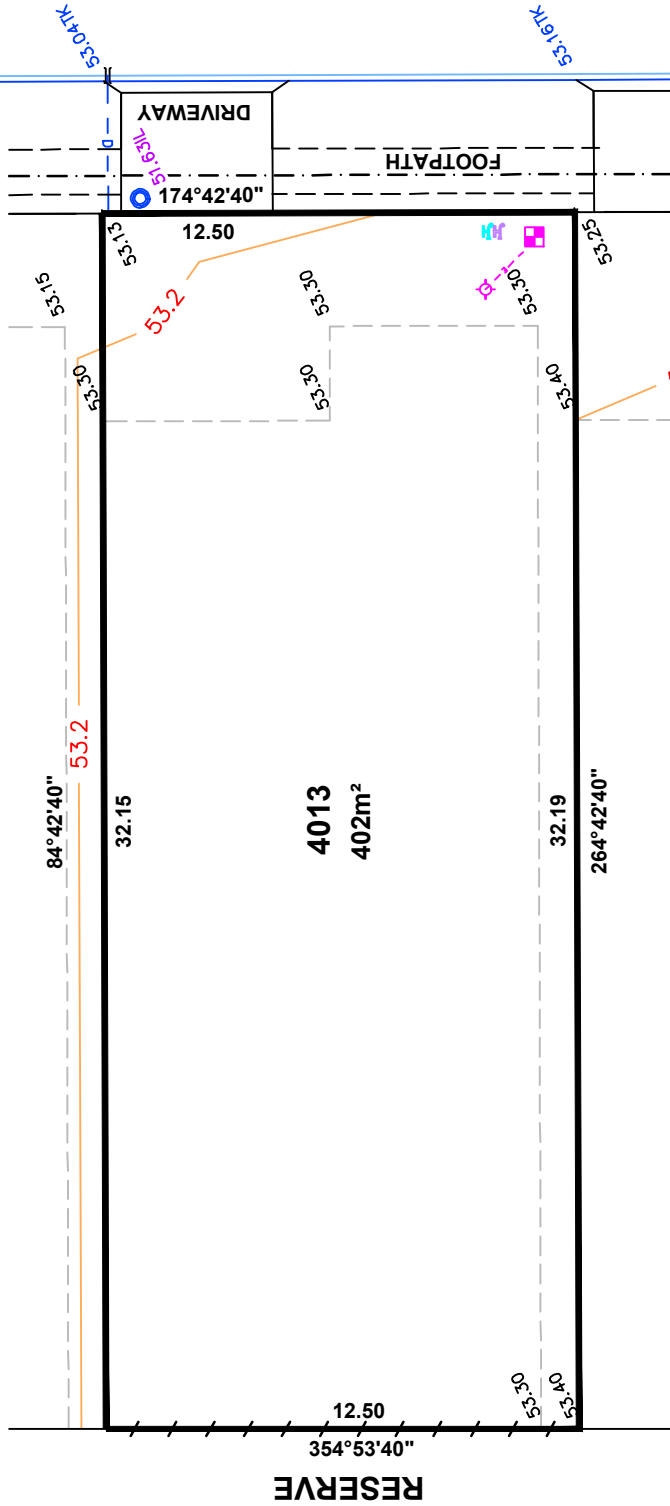

**LEGEND**

- ELECTRICAL LEAD IN
- SEWER IP
- STOBIE POLE
- TELSTRA PIT
- STORMWATER GRATE
- SEWER MANHOLE
- STORMWATER MANHOLE
- LIGHT POLE
- SAPN CONNECTION
- BOLLARD
- SIGN
- STORMWATER CONNECTION
- FOOTPATH
- SIDE ENTRY PIT
- COMMON SERVICE TRENCH
- DOMESTIC OUTLET (STORMWATER)
- SEWER IO
- POTABLE WATER CONNECTION
- EASEMENT
- POTABLE WATER CONNECTION
- FENCE



ALEXANDER SYMONDS  
PH 8130 1666

1:200

DISCLAIMER: DATA SHOWN HEREON IS DESIGN INFORMATION AND SHOULD BE CONFIRMED  
ORIGINAL SHEET SIZE A4



**DISCLAIMER:**

Please note that this site plan is intended for visual purposes only, additional survey work will be required prior to commencing any design or construction on the site.

IMPORTANT  
SERVICE AND DRIVEWAY LOCATIONS  
ARE APPROXIMATE. ANY CHANGES WILL  
BE AT THE PURCHASERS EXPENSE.  
PURCHASER: \_\_\_\_\_  
DATE: \_\_\_\_\_

ALLOTMENT 4014 in DEV. NO. 145/D119/14/006  
in the area named  
**SEAFORD HEIGHTS**  
CT 6257/255

**PRELIMINARY**

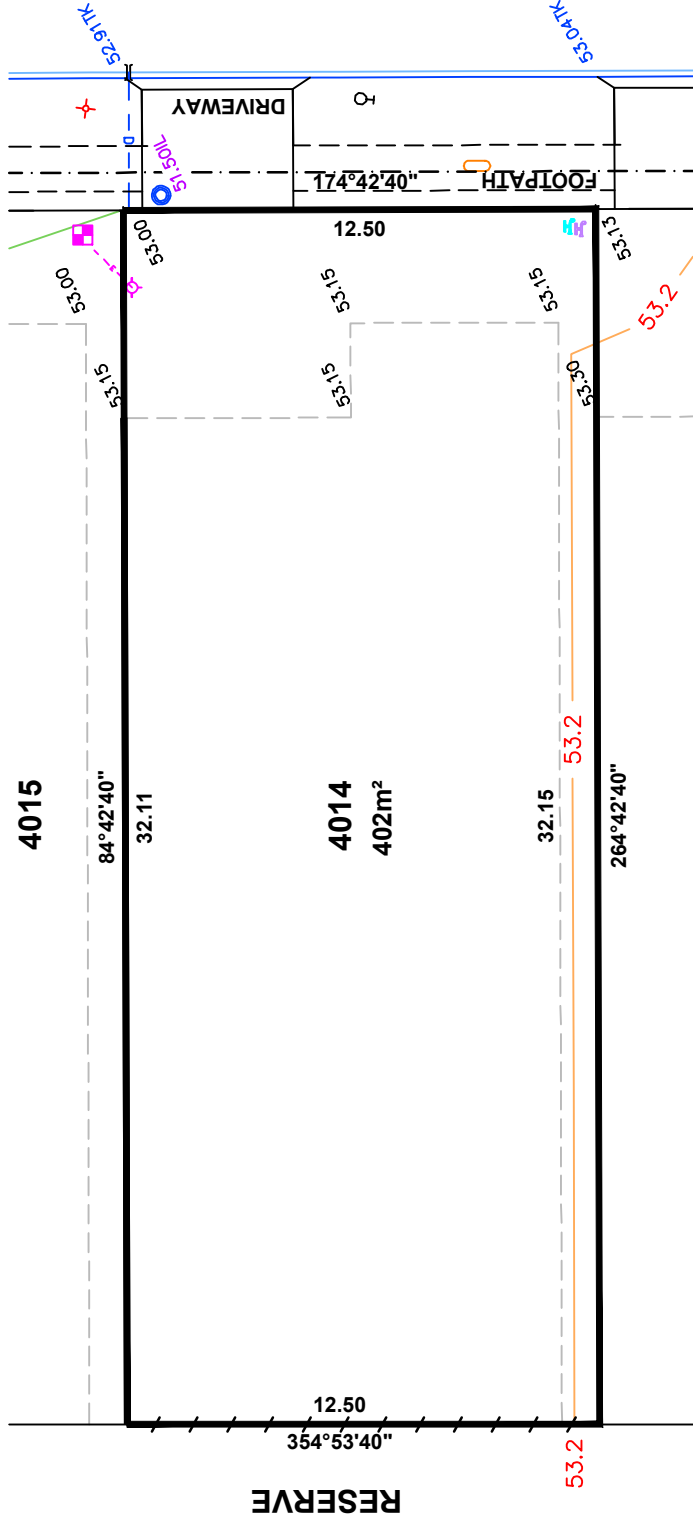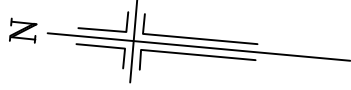

**LEGEND**

- ELECTRICAL LEAD IN
- SEWER IP
- STOBIE POLE
- TELSTRA PIT
- STORMWATER GRATE
- SEWER MANHOLE
- STORMWATER MANHOLE
- LIGHT POLE
- SAPN CONNECTION
- BOLLARD
- SIGN
- STORMWATER CONNECTION
- FOOTPATH
- SIDE ENTRY PIT
- COMMON SERVICE TRENCH
- DOMESTIC OUTLET (STORMWATER)
- SEWER IO
- POTABLE WATER CONNECTION
- EASEMENT
- POTABLE WATER CONNECTION
- FENCE



ALEXANDER SYMONDS  
PH 8130 1666

1:200

DISCLAIMER: DATA SHOWN HEREON IS DESIGN INFORMATION AND SHOULD BE CONFIRMED  
ORIGINAL SHEET SIZE A4




**DISCLAIMER:**

Please note that this site plan is intended for visual purposes only, additional survey work will be required prior to commencing any design or construction on the site.

IMPORTANT  
SERVICE AND DRIVEWAY LOCATIONS  
ARE APPROXIMATE. ANY CHANGES WILL  
BE AT THE PURCHASERS EXPENSE.  
PURCHASER: \_\_\_\_\_  
DATE: \_\_\_\_\_

ALLOTMENT 4015 in DEV. NO. 145/D119/14/006  
in the area named  
**SEAFORD HEIGHTS**  
CT 6257/255

**PRELIMINARY**

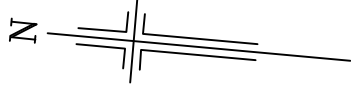

**4016**

84°42'40"

32.07


**4015**

481m<sup>2</sup>

32.11

264°42'40"

**4014**

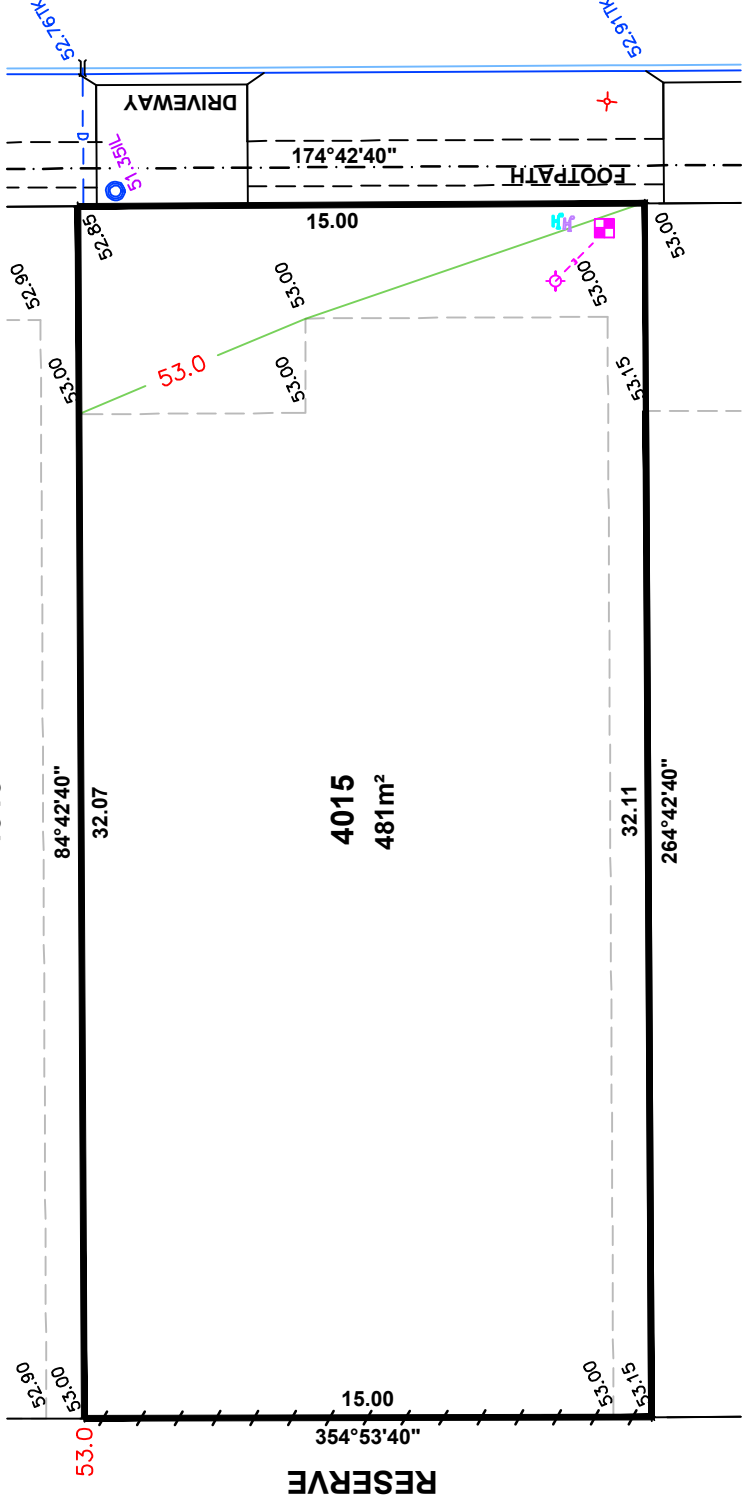

**LEGEND**

- ELECTRICAL LEAD IN
- SEWER IP
- STOBIE POLE
- TELSTRA PIT
- STORMWATER GRATE
- SEWER MANHOLE
- STORMWATER MANHOLE
- LIGHT POLE
- SAPN CONNECTION
- BOLLARD
- SIGN
- STORMWATER CONNECTION
- FOOTPATH
- SIDE ENTRY PIT
- COMMON SERVICE TRENCH
- DOMESTIC OUTLET (STORMWATER)
- SEWER IO
- POTABLE WATER CONNECTION
- EASEMENT
- POTABLE WATER CONNECTION
- FENCE



ALEXANDER SYMONDS  
PH 8130 1666

1:200

DISCLAIMER: DATA SHOWN HEREON IS DESIGN INFORMATION AND SHOULD BE CONFIRMED  
ORIGINAL SHEET SIZE A4


**DISCLAIMER:**

Please note that this site plan is intended for visual purposes only, additional survey work will be required prior to commencing any design or construction on the site.

IMPORTANT  
SERVICE AND DRIVEWAY LOCATIONS  
ARE APPROXIMATE. ANY CHANGES WILL  
BE AT THE PURCHASERS EXPENSE.  
PURCHASER: \_\_\_\_\_  
DATE: \_\_\_\_\_

ALLOTMENT 4016 in DEV. NO. 145/D119/14/006  
in the area named  
**SEAFORD HEIGHTS**  
CT 6257/255

**PRELIMINARY**

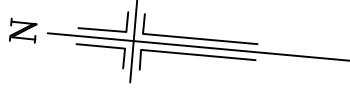

**4017**

84°42'40"

32.02

**4016**  
481m<sup>2</sup>

**4015**

264°42'40"

32.07

**RESERVE**

354°53'40"

15.00

53.0

52.90

53.00

52.90

52.90

52.90

52.90

52.8

52.173

15.00

52.90

52.90

174°42'40"

FOOTPATH

DRIVEWAY

**YORK STREET**

**LEGEND**

- ELECTRICAL LEAD IN
- SEWER IP
- STOBIE POLE
- TELSTRA PIT
- STORMWATER GRATE
- SEWER MANHOLE
- STORMWATER MANHOLE
- LIGHT POLE
- SAPN CONNECTION
- BOLLARD
- SIGN
- STORMWATER CONNECTION
- FOOTPATH
- SIDE ENTRY PIT
- COMMON SERVICE TRENCH
- DOMESTIC OUTLET (STORMWATER)
- SEWER IO
- POTABLE WATER CONNECTION
- EASEMENT
- POTABLE WATER CONNECTION
- FENCE



ALEXANDER SYMONDS  
PH 8130 1666

**1:200**

DISCLAIMER: DATA SHOWN HEREON IS DESIGN INFORMATION AND SHOULD BE CONFIRMED  
ORIGINAL SHEET SIZE A4

ALLOTMENT 4017 in DEV. NO. 145/D119/14/006  
in the area named  
SEAFORD HEIGHTS N  
CT 6257/255

## RESERVE



## LEGEND

|                                                                                     |                              |
|-------------------------------------------------------------------------------------|------------------------------|
|    | ELECTRICAL LEAD IN           |
|    | SEWER IP                     |
|    | STOBIE POLE                  |
|    | TELSTRA PIT                  |
|    | STORMWATER GRATE             |
|    | SEWER MANHOLE                |
|    | STORMWATER MANHOLE           |
|    | LIGHT POLE                   |
|    | SAPN CONNECTION              |
|   | BOLLARD                      |
|  | SIGN                         |
|  | STORMWATER CONNECTION        |
|  | FOOTPATH                     |
|  | SIDE ENTRY PIT               |
|  | COMMON SERVICE TRENCH        |
|  | DOMESTIC OUTLET (STORMWATER) |
|  | SEWER IO                     |
|  | POTABLE WATER CONNECTION     |
|  | EASEMENT                     |
|  | POTABLE WATER CONNECTION     |
|  | FENCE                        |



1:200


DISCLAIMER: DATA SHOWN HEREON IS DESIGN INFORMATION AND SHOULD BE CONFIRMED  
ORIGINAL SHEET SIZE A4

IMPORTANT  
SERVICE AND DRIVEWAY LOCATIONS  
ARE APPROXIMATE. ANY CHANGES WILL  
BE AT THE PURCHASERS EXPENSE.  
PURCHASER: \_\_\_\_\_  
PURCHASER: \_\_\_\_\_  
DATE: \_\_\_\_\_


ALLOTMENT 4042 in DEV. NO. 145/D119/14/006

in the area named  
**SEAFORD HEIGHTS**  
CT 6257/255

**PRELIMINARY**

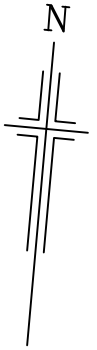

**WASAGA STREET**

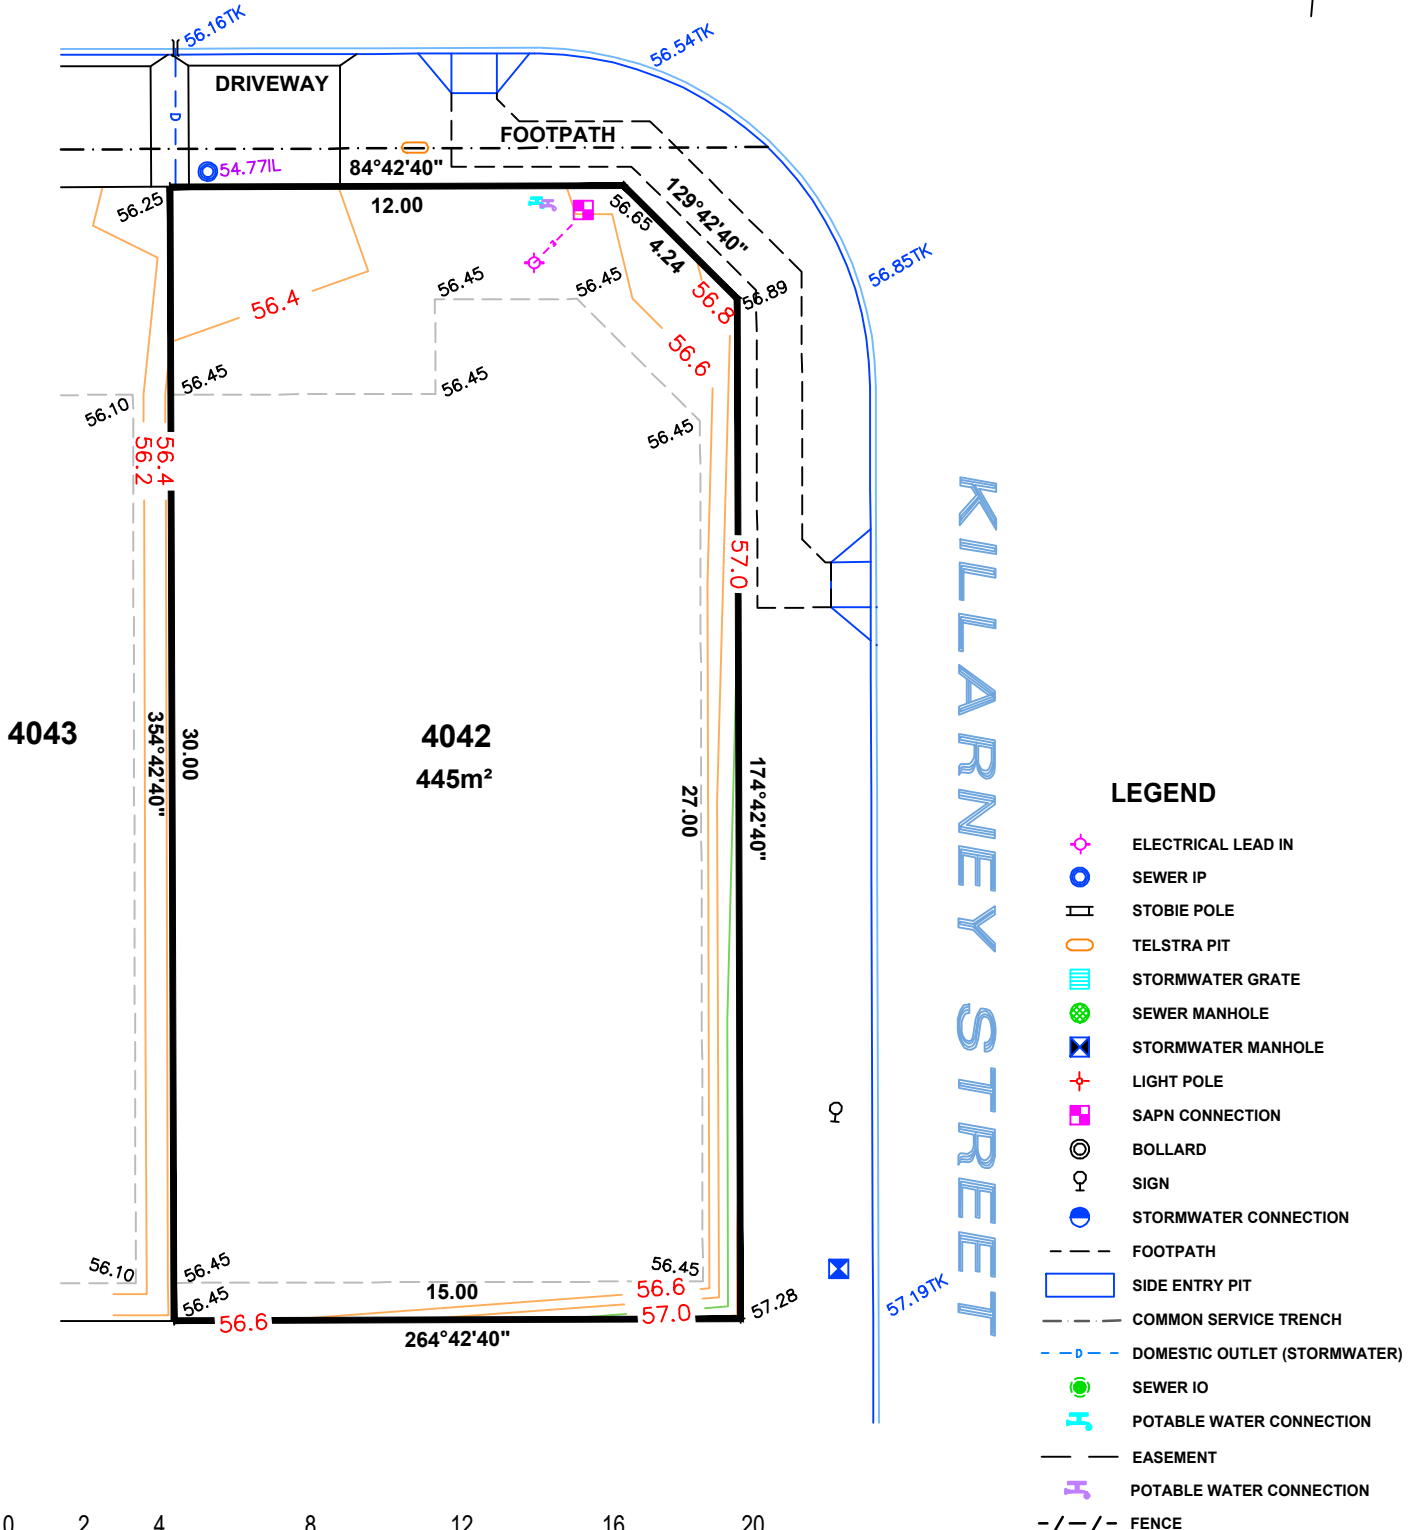

ALEXANDER SYMONDS  
PH 8130 1666

1:200

DISCLAIMER: DATA SHOWN HEREON IS DESIGN INFORMATION AND SHOULD BE CONFIRMED  
ORIGINAL SHEET SIZE A4

IMPORTANT  
SERVICE AND DRIVEWAY LOCATIONS  
ARE APPROXIMATE. ANY CHANGES WILL  
BE AT THE PURCHASERS EXPENSE.  
PURCHASER: \_\_\_\_\_  
PURCHASER: \_\_\_\_\_  
DATE: \_\_\_\_\_


ALLOTMENT 4043 in DEV. NO. 145/D119/14/006

in the area named  
**SEAFORD HEIGHTS**  
CT 6257/255


**DISCLAIMER:**

Please note that this site plan is intended for  
visual purposes only, additional survey work will  
be required prior to commencing any design or  
construction on the site.

**PRELIMINARY**

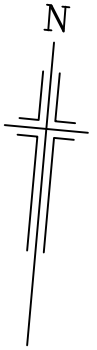

**WASAGA STREET**

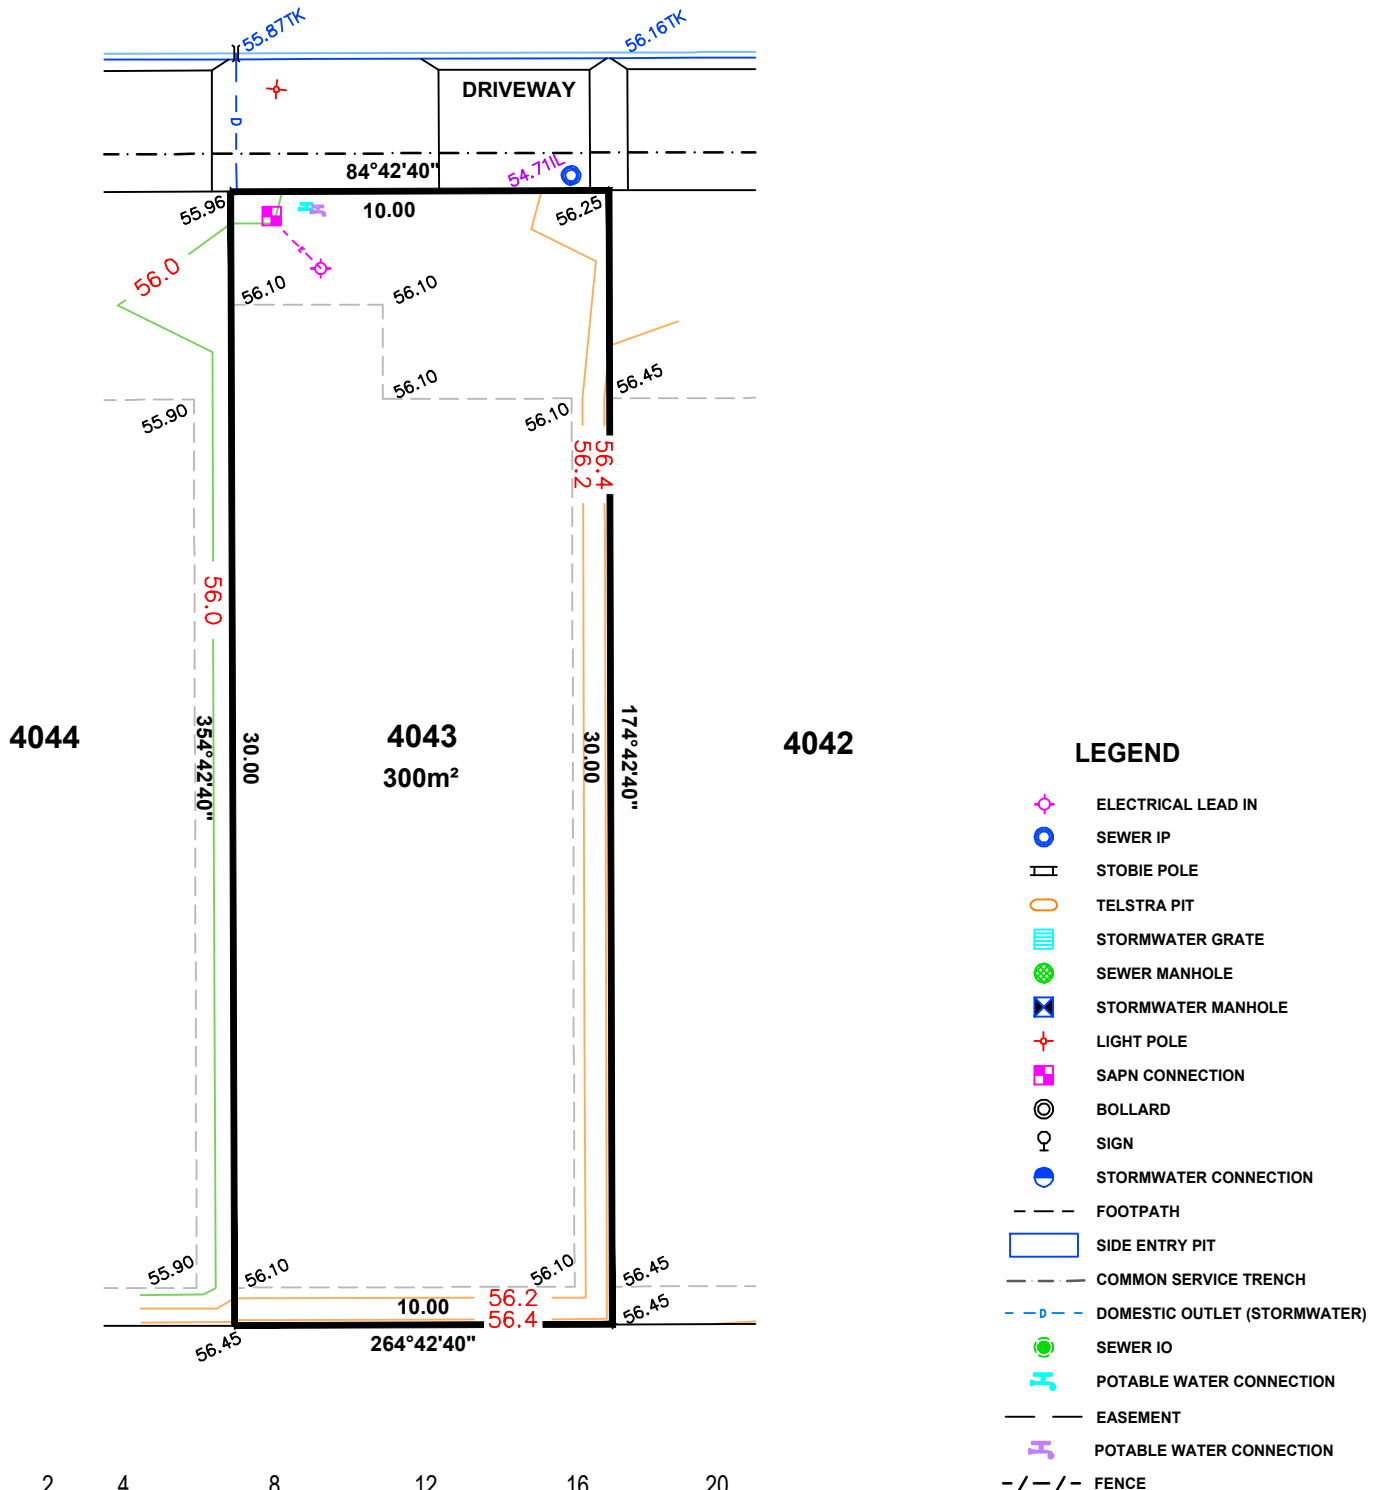

ALEXANDER SYMONDS  
PH 8130 1666

1:200


DISCLAIMER: DATA SHOWN HEREON IS DESIGN INFORMATION AND SHOULD BE CONFIRMED  
ORIGINAL SHEET SIZE A4

IMPORTANT  
SERVICE AND DRIVEWAY LOCATIONS  
ARE APPROXIMATE. ANY CHANGES WILL  
BE AT THE PURCHASERS EXPENSE.  
PURCHASER: \_\_\_\_\_  
PURCHASER: \_\_\_\_\_  
DATE: \_\_\_\_\_

ALLOTMENT 4044 in DEV. NO. 145/D119/14/006

in the area named  
**SEAFORD HEIGHTS**  
CT 6257/255


**PRELIMINARY**

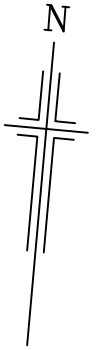

**WASAGA STREET**

**DISCLAIMER:**

Please note that this site plan is intended for  
visual purposes only, additional survey work will  
be required prior to commencing any design or  
construction on the site.

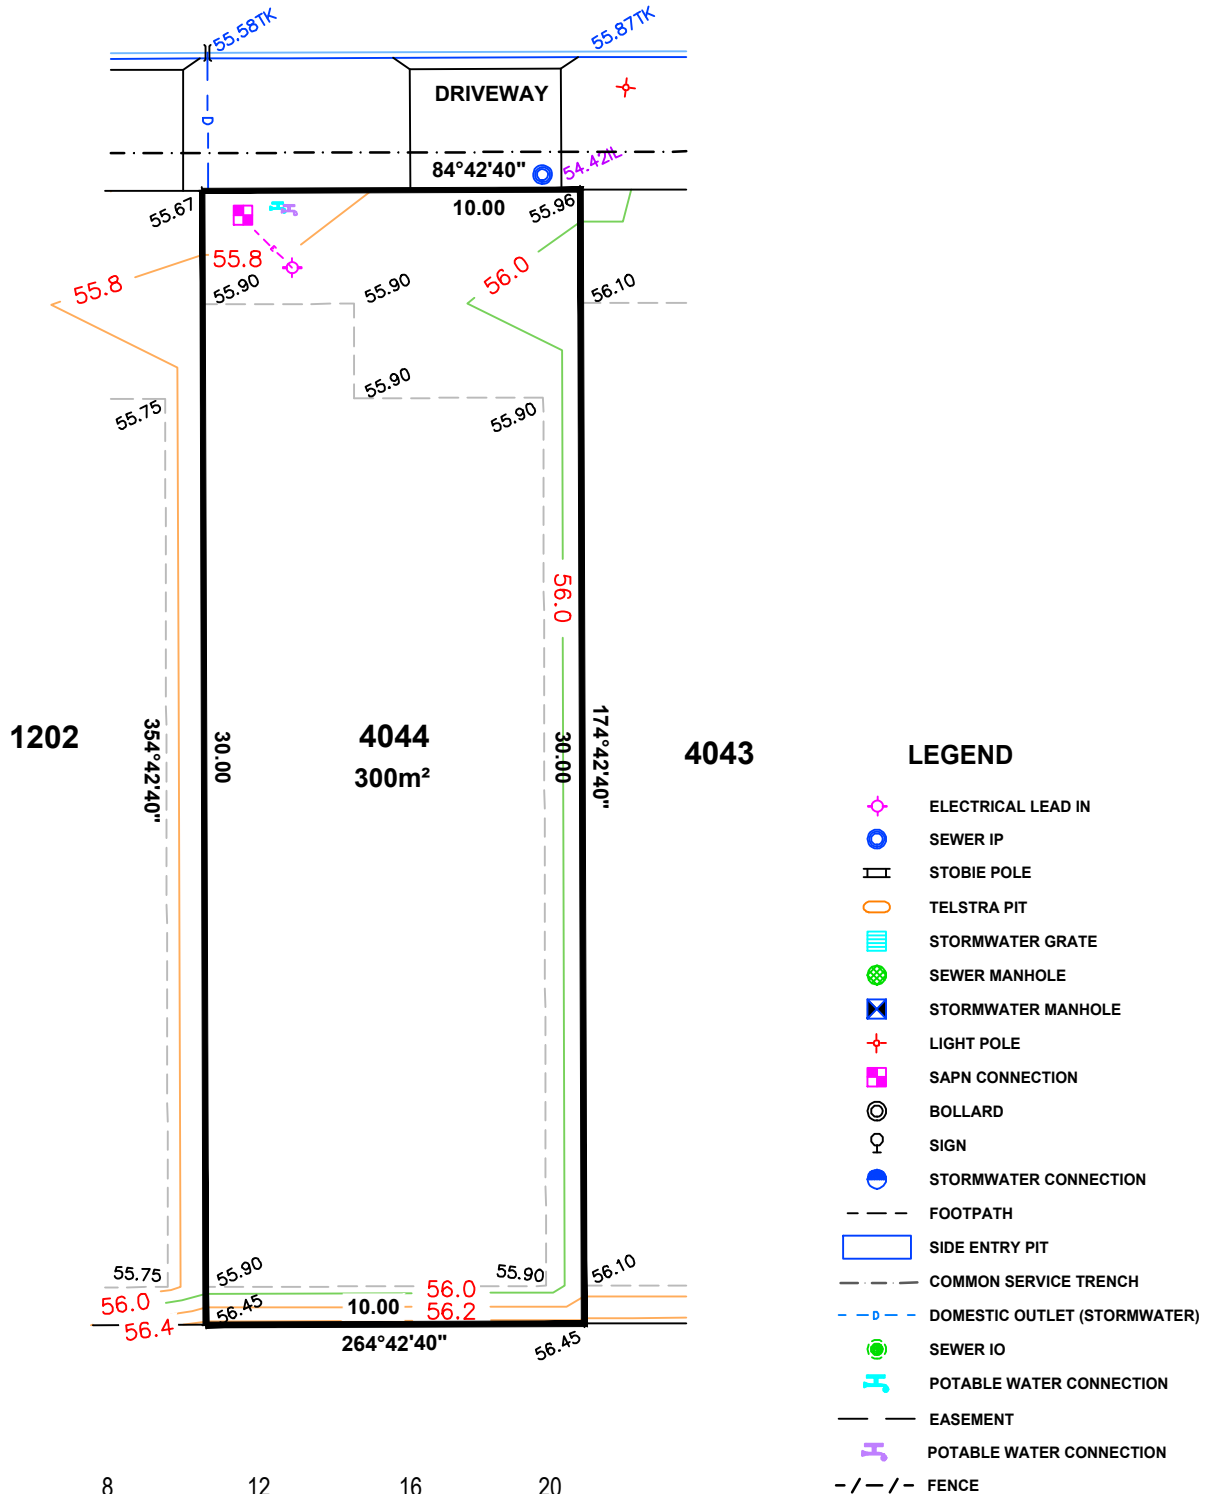


ALEXANDER SYMONDS  
PH 8130 1666

1:200

DISCLAIMER: DATA SHOWN HEREON IS DESIGN INFORMATION AND SHOULD BE CONFIRMED  
ORIGINAL SHEET SIZE A4

**PRELIMINARY**

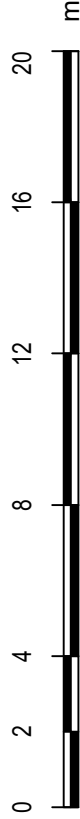

1:200

DISCLAIMER: DATA SHOWN HEREON IS DESIGN INFORMATION AND SHOULD BE CONFIRMED  
ORIGINAL SHEET SIZE A4

*Please note that this site plan is intended for visual purposes only, additional survey work will be required prior to commencing any design or construction on the site.*


**DISCLAIMER:**

Please note that this site plan is intended for visual purposes only, additional survey work will be required prior to commencing any design or construction on the site.


IMPORTANT  
SERVICE AND DRIVEWAY LOCATIONS  
ARE APPROXIMATE. ANY CHANGES WILL  
BE AT THE PURCHASERS EXPENSE.  
PURCHASER: \_\_\_\_\_  
DATE: \_\_\_\_\_

ALLOTMENT 4051 in DEV. NO. 145/D119/14/006  
in the area named  
**SEAFORD HEIGHTS**  
CT 6257/255

**PRELIMINARY**

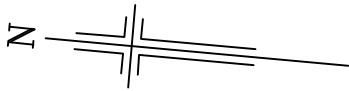

YORK STREET

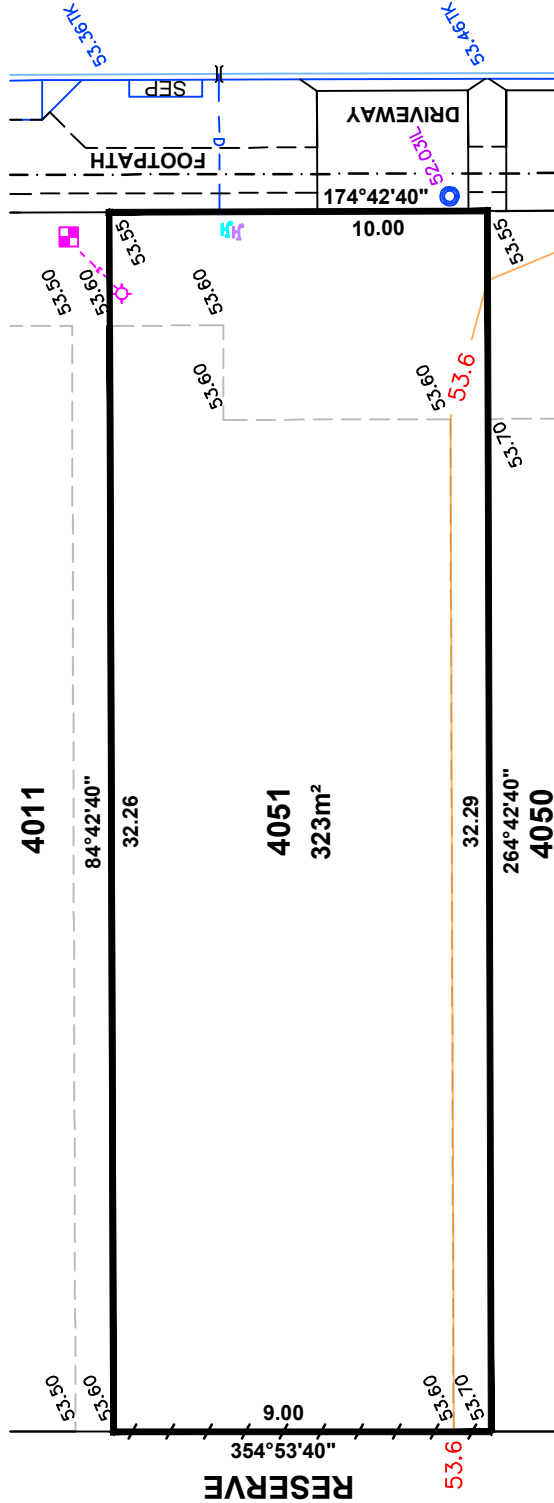

ALEXANDER SYMONDS  
PH 8130 1666

1:200

DISCLAIMER: DATA SHOWN HEREON IS DESIGN INFORMATION AND SHOULD BE CONFIRMED  
ORIGINAL SHEET SIZE A4

**LEGEND**

- ELECTRICAL LEAD IN
- SEWER IP
- STOBIE POLE
- TELSTRA PIT
- STORMWATER GRATE
- SEWER MANHOLE
- STORMWATER MANHOLE
- LIGHT POLE
- SAPN CONNECTION
- BOLLARD
- SIGN
- STORMWATER CONNECTION
- FOOTPATH
- SIDE ENTRY PIT
- COMMON SERVICE TRENCH
- DOMESTIC OUTLET (STORMWATER)
- SEWER IO
- POTABLE WATER CONNECTION
- EASEMENT
- POTABLE WATER CONNECTION
- FENCE