



ALLOTMENT 159 in DEV. NO. 145/D135/12/006
 in the area named
SEAFORD HEIGHTS
 CT ---/---
ASCONSTRUCTED

IMPORTANT
 SERVICE AND DRIVEWAY LOCATIONS
 ARE SURVEYED. ANY CHANGES WILL
 BE AT THE PURCHASERS EXPENSE.
 PURCHASER: _____
 PURCHASER: _____
 DATE: _____

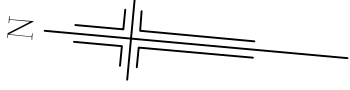

LE HUNTE ROAD

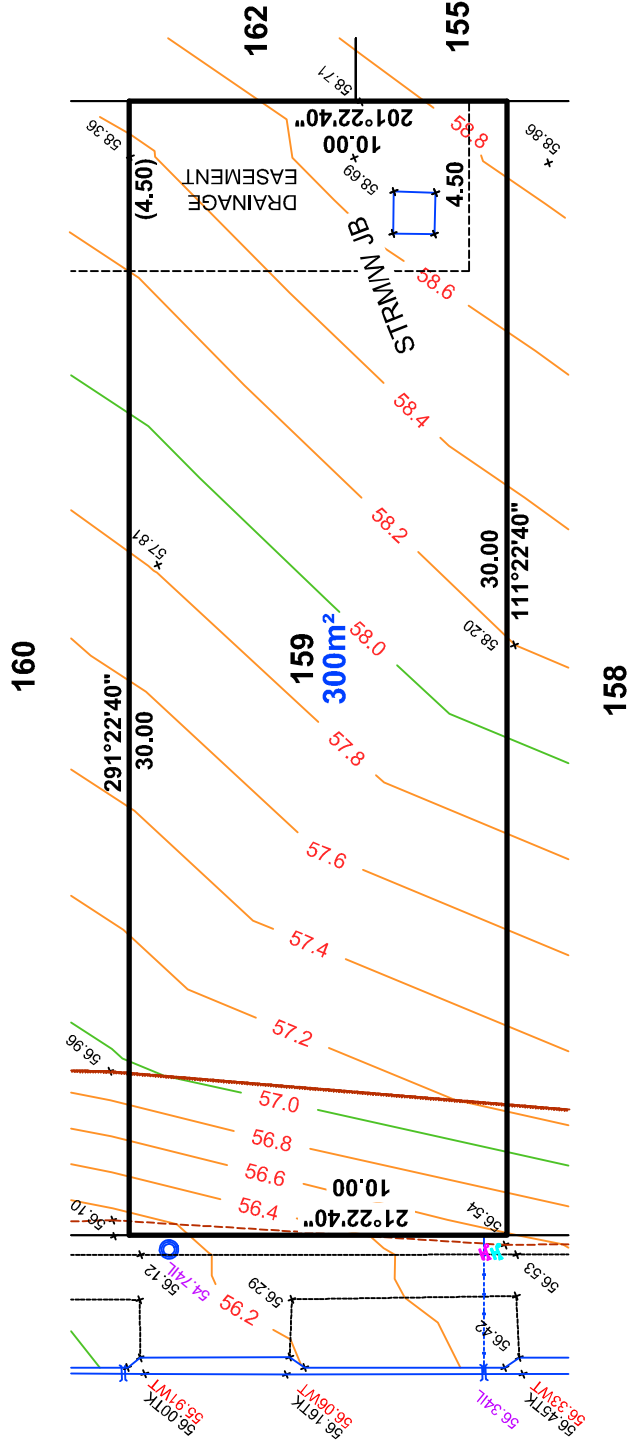

LEGEND

- WATER METER
- SEWER IP
- STOBIE POLE
- TELSTRA PIT
- S/W GRATING
- SEWER MAN HOLE
- S/W MANHOLE
- LIGHT POLE
- ETSA CONNECTION
- BOLLARD
- SIGN
- S/W CONNECTION
- FOOTPATH
- SIDE ENTRY PIT
- COMMON SERVICE TRENCH
- DOMESTIC
- SEWER IO
- NON-POTABLE WATER CONN




1:200

DISCLAIMER: FOOTPATH & DRIVEWAY DATA SHOWN HEREON IS DESIGN INFORMATION AND SHOULD BE CONFIRMED ORIGINAL SHEET SIZE A4

ALLOTMENT 160 in DEV. NO. 145/D135/12/006
in the area named
SEAFORD HEIGHTS


CT ---/----

ASCONSTRUCTED

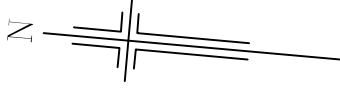


LE HUNTE ROAD

IMPORTANT
SERVICE AND DRIVEWAY LOCATIONS
ARE SURVEYED. ANY CHANGES WILL
BE AT THE PURCHASER'S EXPENSE.
PURCHASER: _____
PURCHASER: _____
DATE: _____

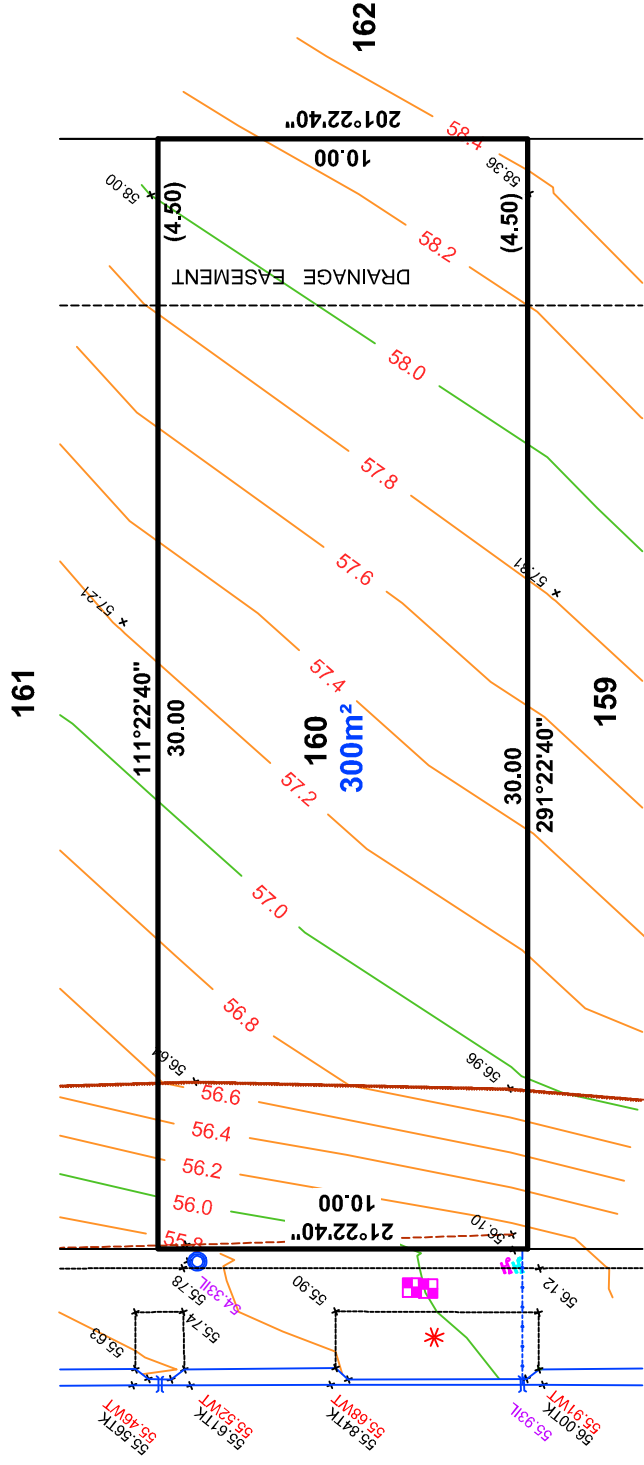

LEGEND

- WATER METER
- SEWER IP
- STOBIE POLE
- TELSTRA PIT
- SW GRATING
- SEWER MAN HOLE
- SW MANHOLE
- LIGHT POLE
- ETSA CONNECTION
- BOLLARD
- SIGN
- SW CONNECTION
- FOOTPATH
- SIDE ENTRY PIT
- COMMON SERVICE TRENCH
- DOMESTIC
- SEWER IO
- NON-POTABLE WATER CONN

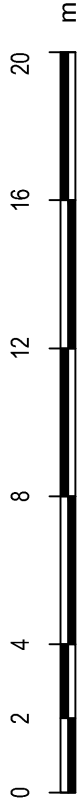


DISCLAIMER: FOOTPATH & DRIVEWAY DATA SHOWN HEREON IS DESIGN INFORMATION AND SHOULD BE CONFIRMED
ORIGINAL SHEET SIZE A4

IMPORTANT
 SERVICE AND DRIVEWAY LOCATIONS
 ARE SURVEYED. ANY CHANGES WILL
 BE AT THE PURCHASERS EXPENSE.
 PURCHASER: _____
 PURCHASER: _____
 DATE: _____

ALLOTMENT 167 in DEV. NO. 145/D135/12/006
 in the area named
SEAFORD HEIGHTS
 CT ---/---

ASCONSTRUCTED

CLARK ROAD

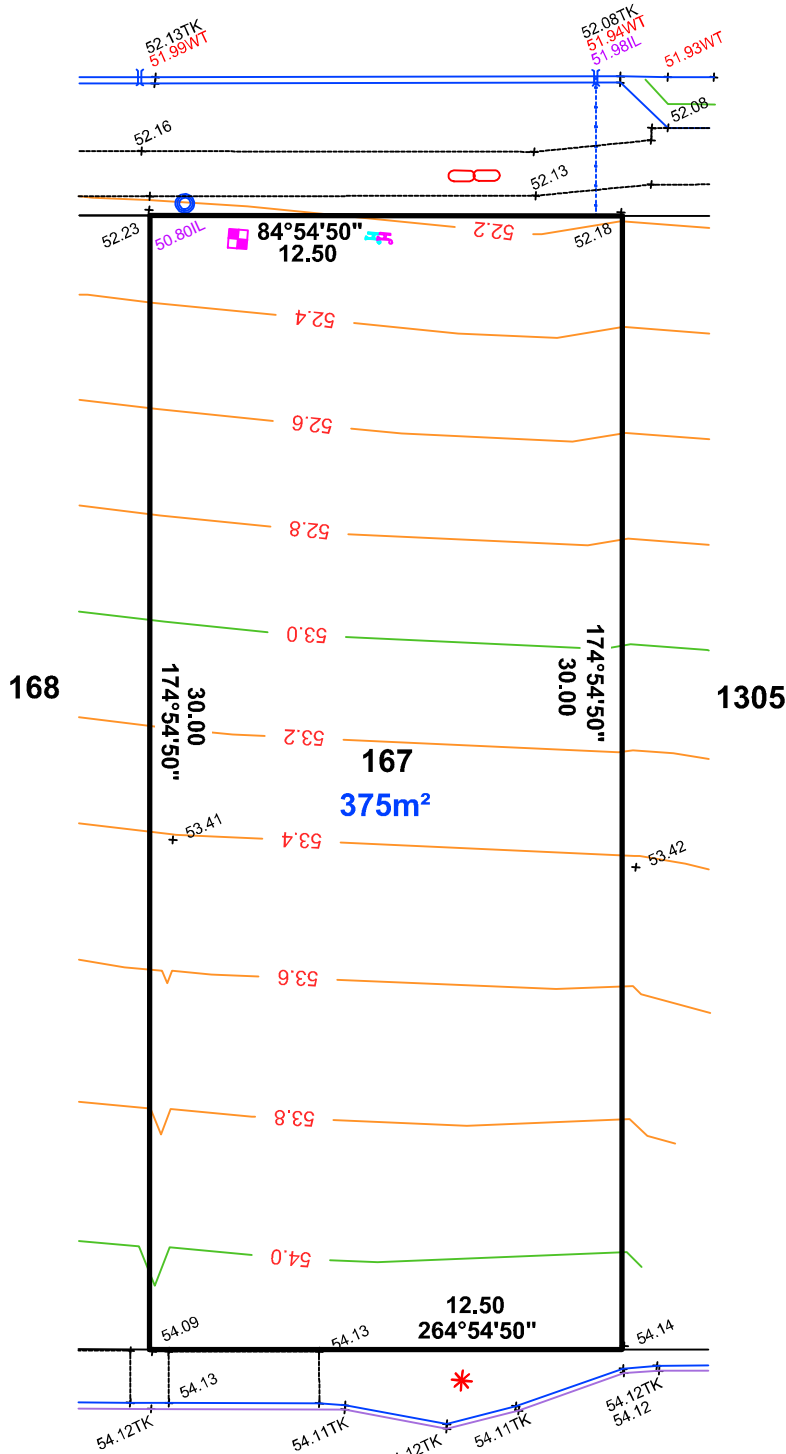

LEGEND

- WATER METER
- SEWER IP
- STOBIE POLE
- TELSTRA PIT
- S/W GRATING
- SEWER MAN HOLE
- S/W MANHOLE
- LIGHT POLE
- ETSa CONNECTION
- BOLLARD
- SIGN
- S/W CONNECTION
- FOOTPATH
- SIDE ENTRY PIT
- COMMON SERVICE TRENCH
- DOMESTIC
- SEWER IO
- NON-POTABLE WATER CONN




1:200

IMPORTANT
 SERVICE AND DRIVEWAY LOCATIONS
 ARE SURVEYED. ANY CHANGES WILL
 BE AT THE PURCHASERS EXPENSE.
 PURCHASER: _____
 PURCHASER: _____
 DATE: _____

ALLOTMENT 168 in DEV. NO. 145/D135/12/006
 in the area named
SEAFORD HEIGHTS
 CT ---/----

ASCONSTRUCTED

CLARK ROAD

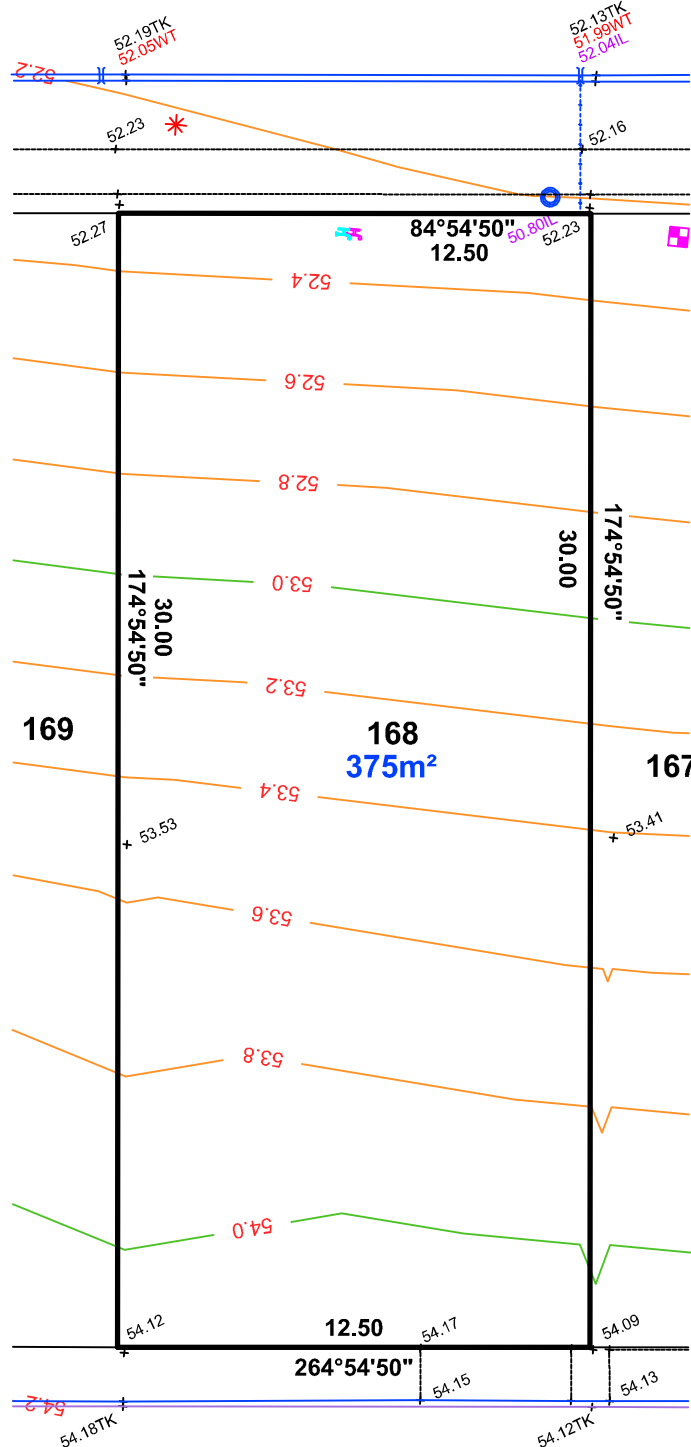

LEGEND

- WATER METER
- SEWER IP
- STOBIE POLE
- TELSTRA PIT
- S/W GRATING
- SEWER MAN HOLE
- S/W MANHOLE
- LIGHT POLE
- ETSA CONNECTION
- BOLLARD
- SIGN
- S/W CONNECTION
- FOOTPATH
- SIDE ENTRY PIT
- COMMON SERVICE TRENCH
- DOMESTIC
- SEWER IO
- NON-POTABLE WATER CONN



1:200

ALEXANDER SYMONDS
 PH 8130 1666



DISCLAIMER: DATA SHOWN HEREON IS DESIGN INFORMATION AND SHOULD BE CONFIRMED

IMPORTANT
 SERVICE AND DRIVEWAY LOCATIONS
 ARE SURVEYED. ANY CHANGES WILL
 BE AT THE PURCHASERS EXPENSE.
 PURCHASER: _____
 PURCHASER: _____
 DATE: _____

ALLOTMENT 169 in DEV. NO. 145/D135/12/006
 in the area named
SEAFORD HEIGHTS
 CT ---/----

ASCONSTRUCTED

CLARK ROAD

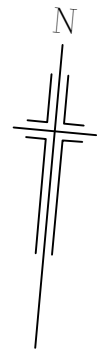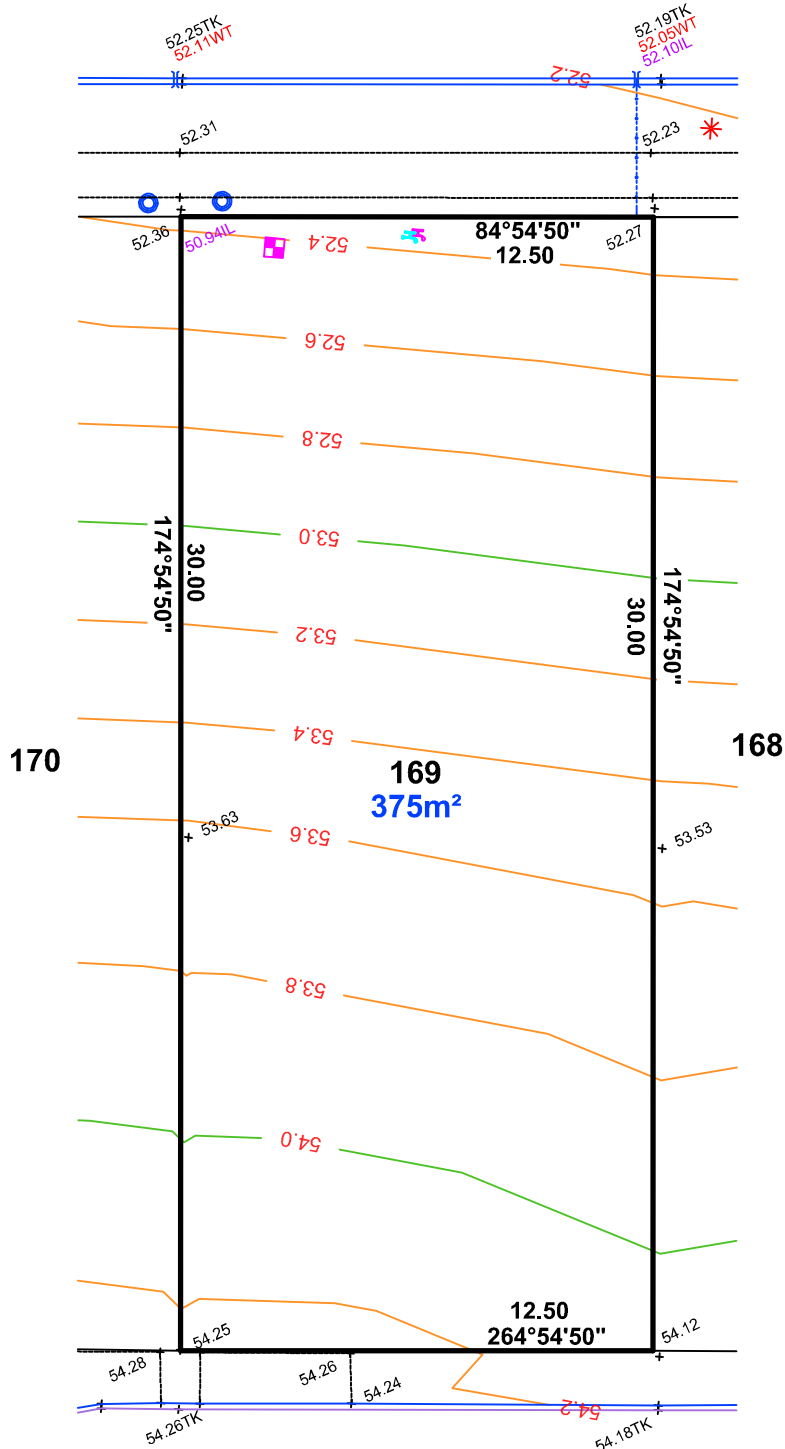

LEGEND

- WATER METER
- SEWER IP
- STOBIE POLE
- TELSTRA PIT
- S/W GRATING
- SEWER MAN HOLE
- S/W MANHOLE
- LIGHT POLE
- ETSA CONNECTION
- BOLLARD
- SIGN
- S/W CONNECTION
- FOOTPATH
- SIDE ENTRY PIT
- COMMON SERVICE TRENCH
- DOMESTIC
- SEWER IO
- NON-POTABLE WATER CONN



1:200

ALEXANDER SYMONDS
 PH 8130 1666


DISCLAIMER: DATA SHOWN HEREON IS DESIGN INFORMATION AND SHOULD BE CONFIRMED

IMPORTANT
 SERVICE AND DRIVEWAY LOCATIONS
 ARE SURVEYED. ANY CHANGES WILL
 BE AT THE PURCHASERS EXPENSE.
 PURCHASER: _____
 PURCHASER: _____
 DATE: _____

ALLOTMENT 170 in DEV. NO. 145/D135/12/006
 in the area named
SEAFORD HEIGHTS
 CT ---/----

ASCONSTRUCTED

CLARK ROAD

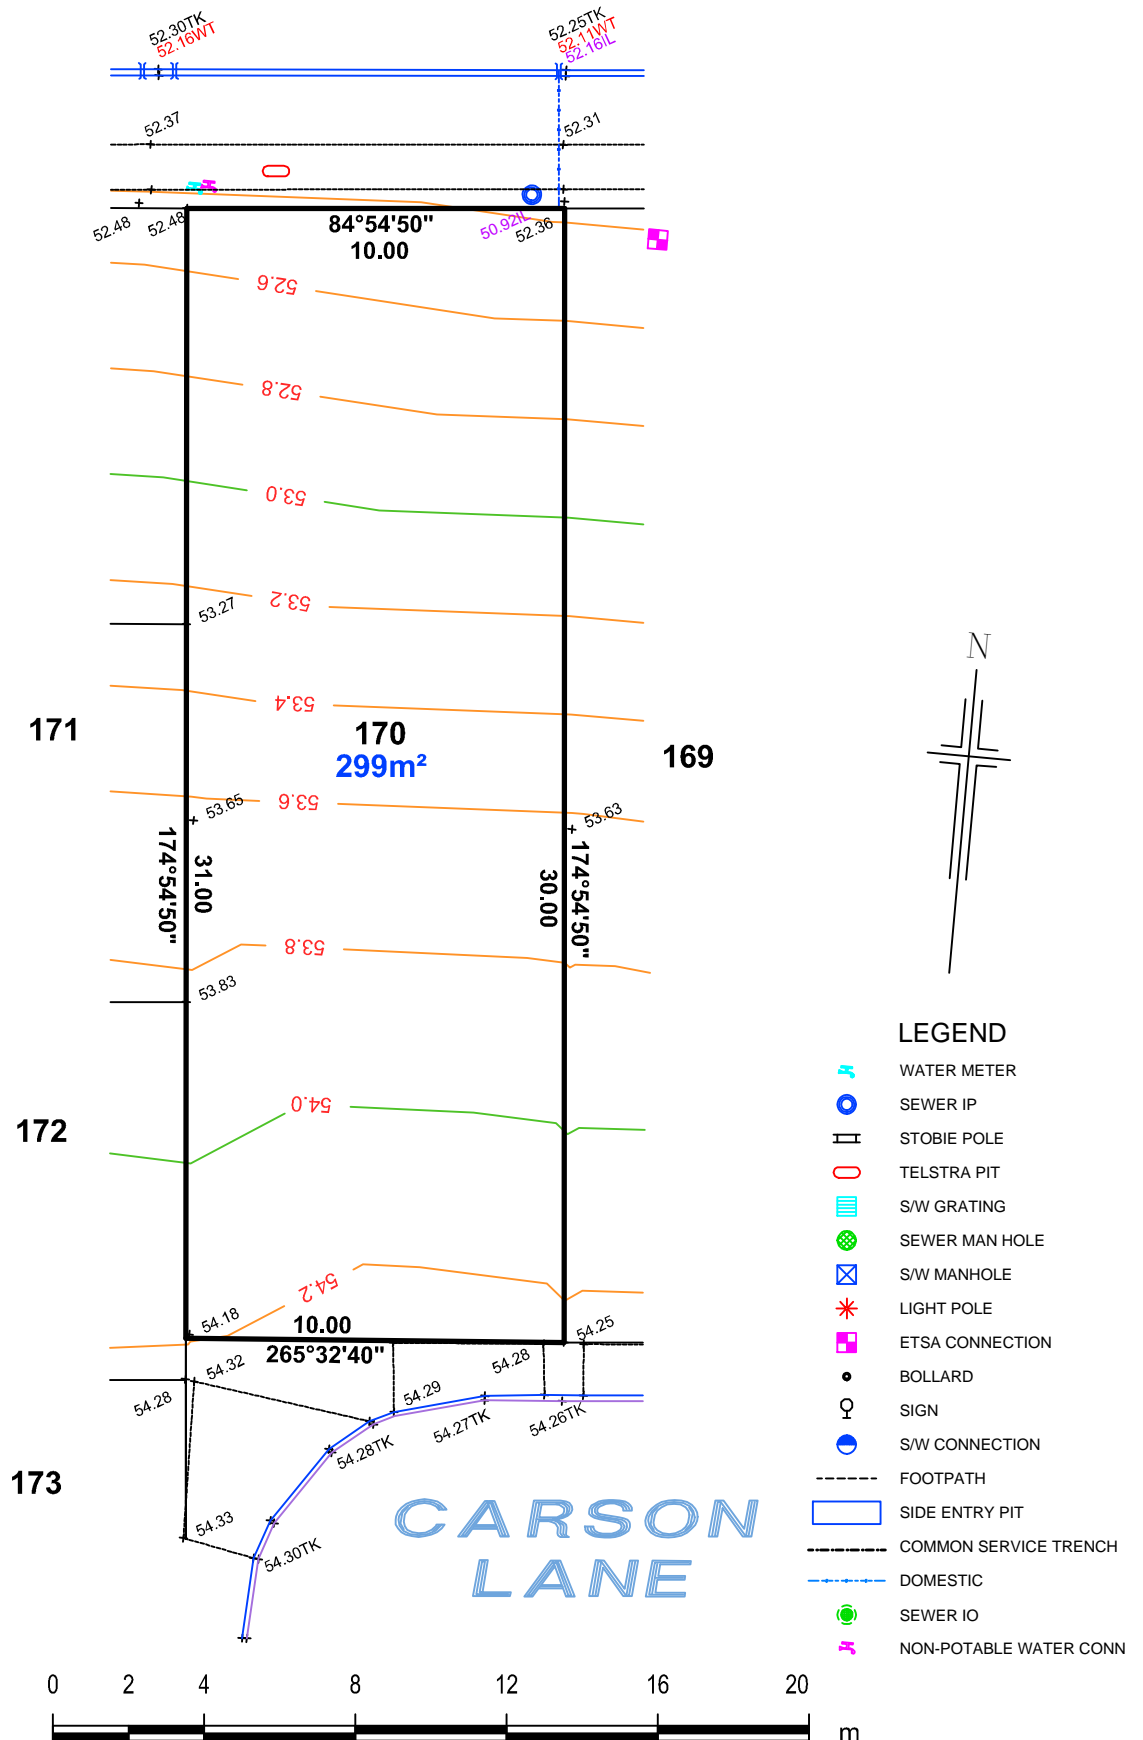

LEGEND


- WATER METER
- SEWER IP
- STOBIE POLE
- TELSTRA PIT
- S/W GRATING
- SEWER MAN HOLE
- S/W MANHOLE
- LIGHT POLE
- ETSA CONNECTION
- BOLLARD
- SIGN
- S/W CONNECTION
- FOOTPATH
- SIDE ENTRY PIT
- COMMON SERVICE TRENCH
- DOMESTIC
- SEWER IO
- NON-POTABLE WATER CONN

IMPORTANT
 SERVICE AND DRIVEWAY LOCATIONS
 ARE SURVEYED. ANY CHANGES WILL
 BE AT THE PURCHASERS EXPENSE.
 PURCHASER: _____
 PURCHASER: _____
 DATE: _____

ALLOTMENT 2257 in DEV. NO. 145/D135/12/006
 in the area named
SEAFORD HEIGHTS
 CT ---/----

ASCONSTRUCTED

CLARK ROAD

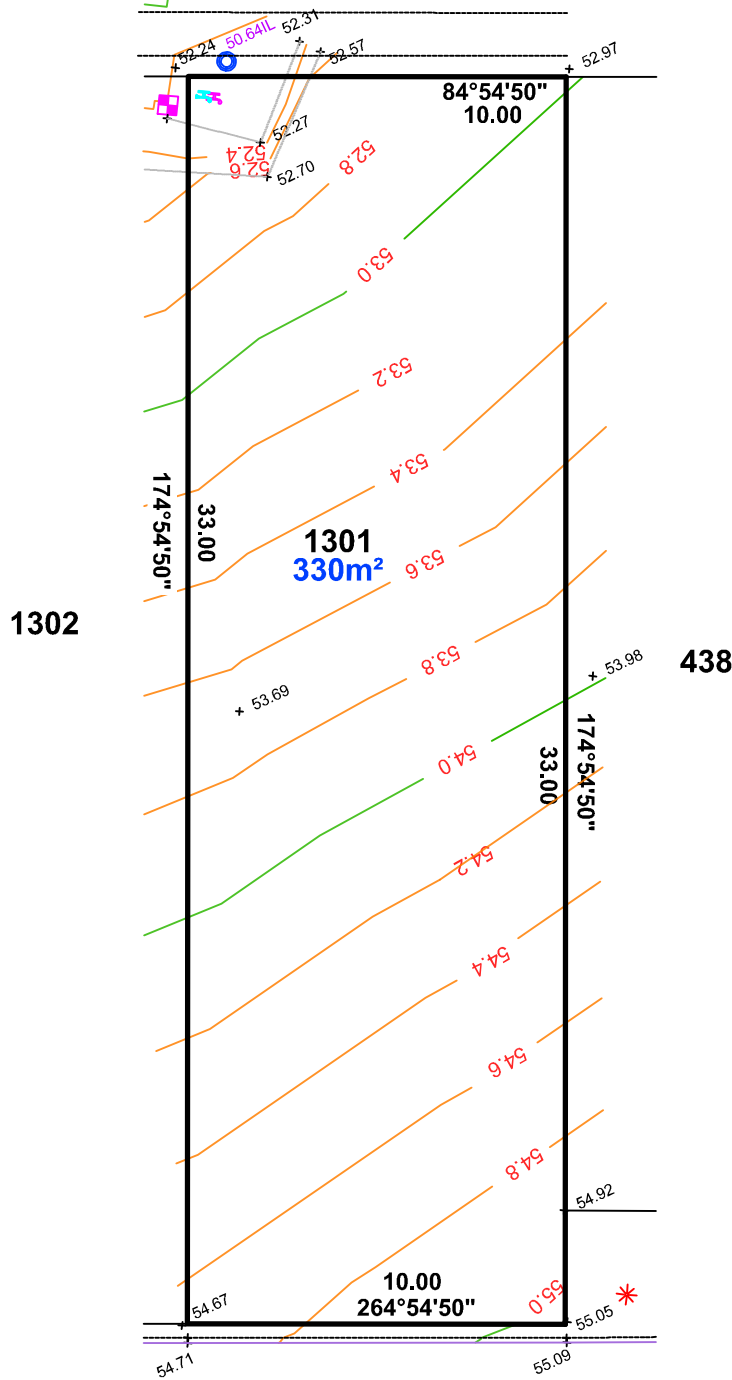

LEGEND

- WATER METER
- SEWER IP
- STOBIE POLE
- TELSTRA PIT
- S/W GRATING
- SEWER MAN HOLE
- S/W MANHOLE
- LIGHT POLE
- ETSA CONNECTION
- BOLLARD
- SIGN
- S/W CONNECTION
- FOOTPATH
- SIDE ENTRY PIT
- COMMON SERVICE TRENCH
- DOMESTIC
- SEWER IO
- NON-POTABLE WATER CONN





1:200

IMPORTANT
 SERVICE AND DRIVEWAY LOCATIONS
 ARE SURVEYED. ANY CHANGES WILL
 BE AT THE PURCHASERS EXPENSE.
 PURCHASER: _____
 PURCHASER: _____
 DATE: _____

ALLOTMENT 1304 in DEV. NO. 145/D135/12/006
 in the area named
SEAFORD HEIGHTS
 CT ---/----

ASCONSTRUCTED

CLARK ROAD

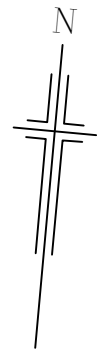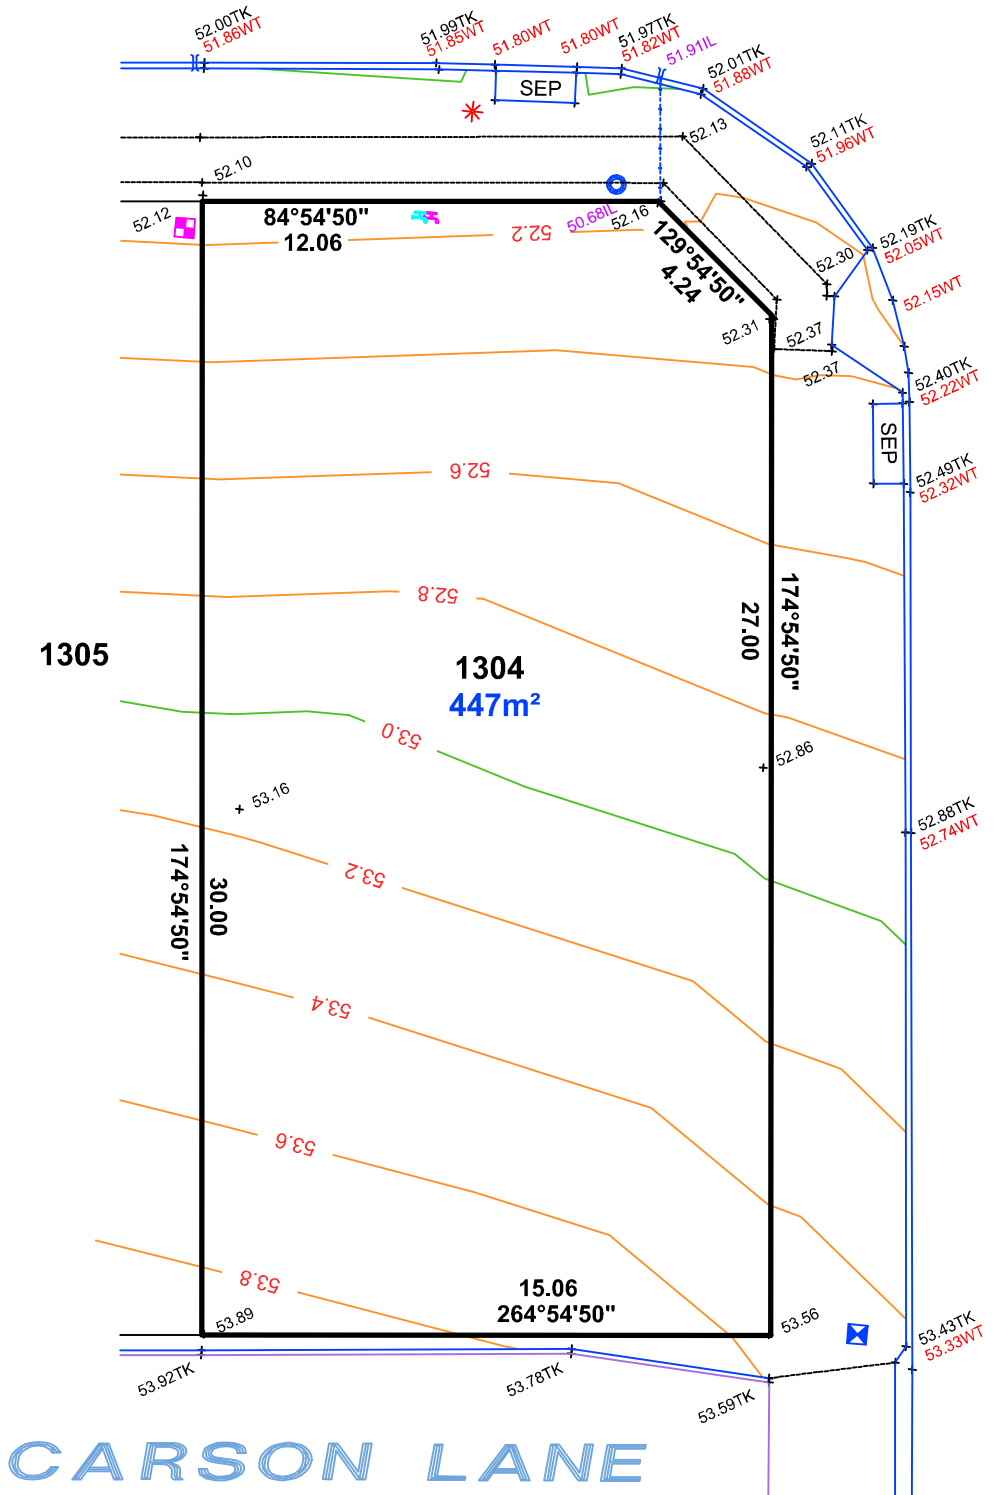

LEGEND

- WATER METER
- SEWER IP
- STOBIE POLE
- TELSTRA PIT
- S/W GRATING
- SEWER MAN HOLE
- S/W MANHOLE
- LIGHT POLE
- ETSA CONNECTION
- BOLLARD
- SIGN
- S/W CONNECTION
- FOOTPATH
- SIDE ENTRY PIT
- COMMON SERVICE TRENCH
- DOMESTIC
- SEWER IO
- NON-POTABLE WATER CONN



ALEXANDER SYMONDS
 PH 8130 1666

1:200

DISCLAIMER: DATA SHOWN HEREON IS DESIGN INFORMATION AND SHOULD BE CONFIRMED