



ALLOTMENT 439 in DEV. NO. 145/D215/12  
 in the area named  
**SEAFORD HEIGHTS**  
 CT ---/----

**ASCONSTRUCTED**

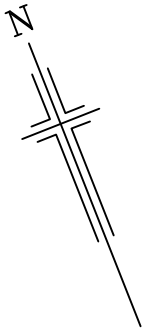


**IMPORTANT**  
 SERVICE AND DRIVEWAY LOCATIONS  
 ARE SURVEYED. ANY CHANGES WILL  
 BE AT THE PURCHASERS EXPENSE.  
 PURCHASER: \_\_\_\_\_  
 PURCHASER: \_\_\_\_\_  
 DATE: \_\_\_\_\_

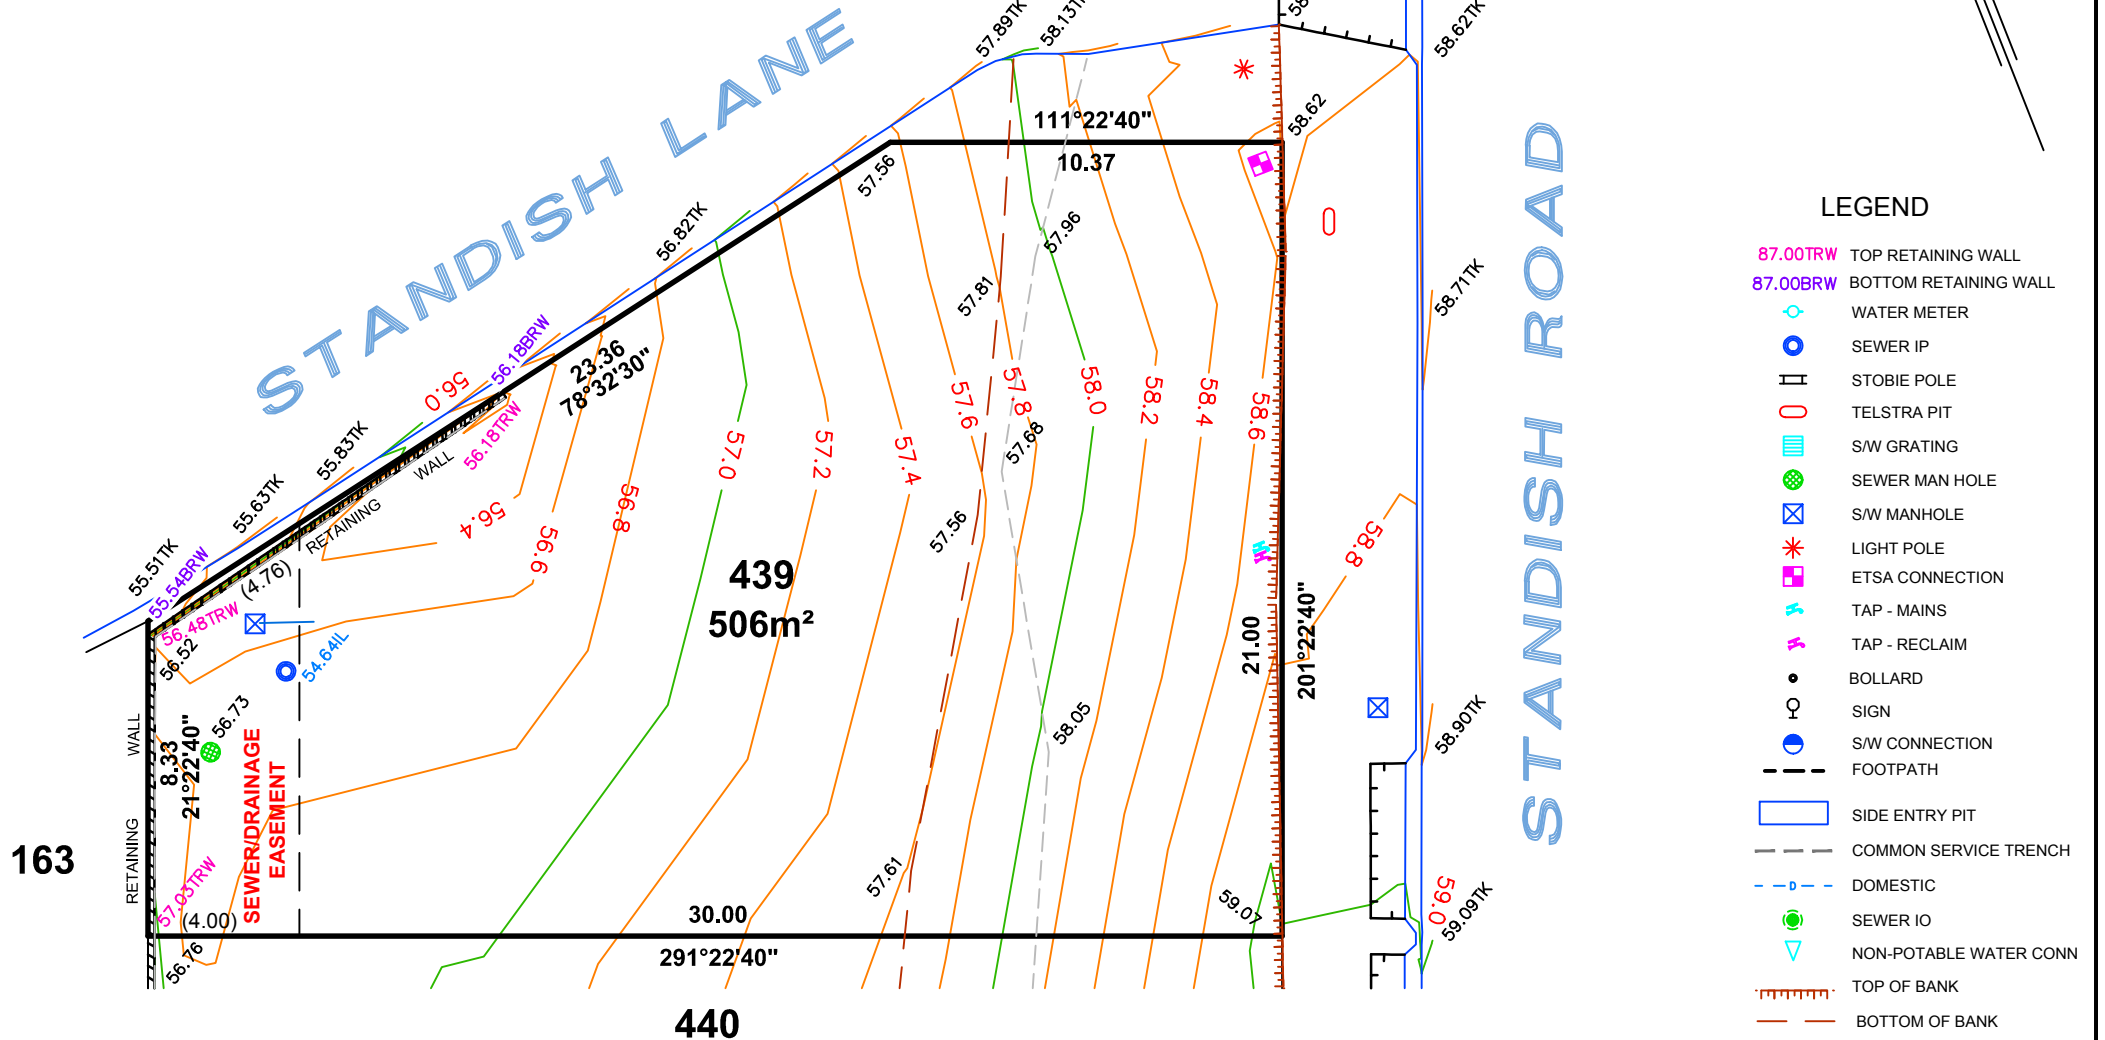



**LEGEND**

- 87.00TRW TOP RETAINING WALL
- 87.00BRW BOTTOM RETAINING WALL
- WATER METER
- SEWER IP
- STOBIE POLE
- TELSTRA PIT
- S/W GRATING
- SEWER MAN HOLE
- S/W MANHOLE
- LIGHT POLE
- ETSA CONNECTION
- TAP - MAINS
- TAP - RECLAIM
- BOLLARD
- SIGN
- S/W CONNECTION
- FOOTPATH
- SIDE ENTRY PIT
- COMMON SERVICE TRENCH
- DOMESTIC
- SEWER IO
- NON-POTABLE WATER CONN
- TOP OF BANK
- BOTTOM OF BANK

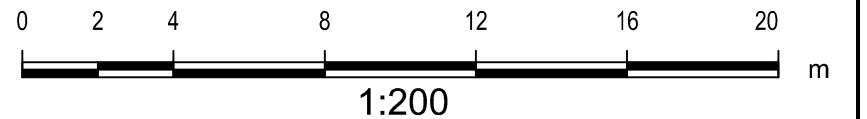

ALLOTMENT 440 in DEV. NO. 145/D215/12  
in the area named  
**SEAFORD HEIGHTS**  
CT ---/----


**ASCONSTRUCTED**

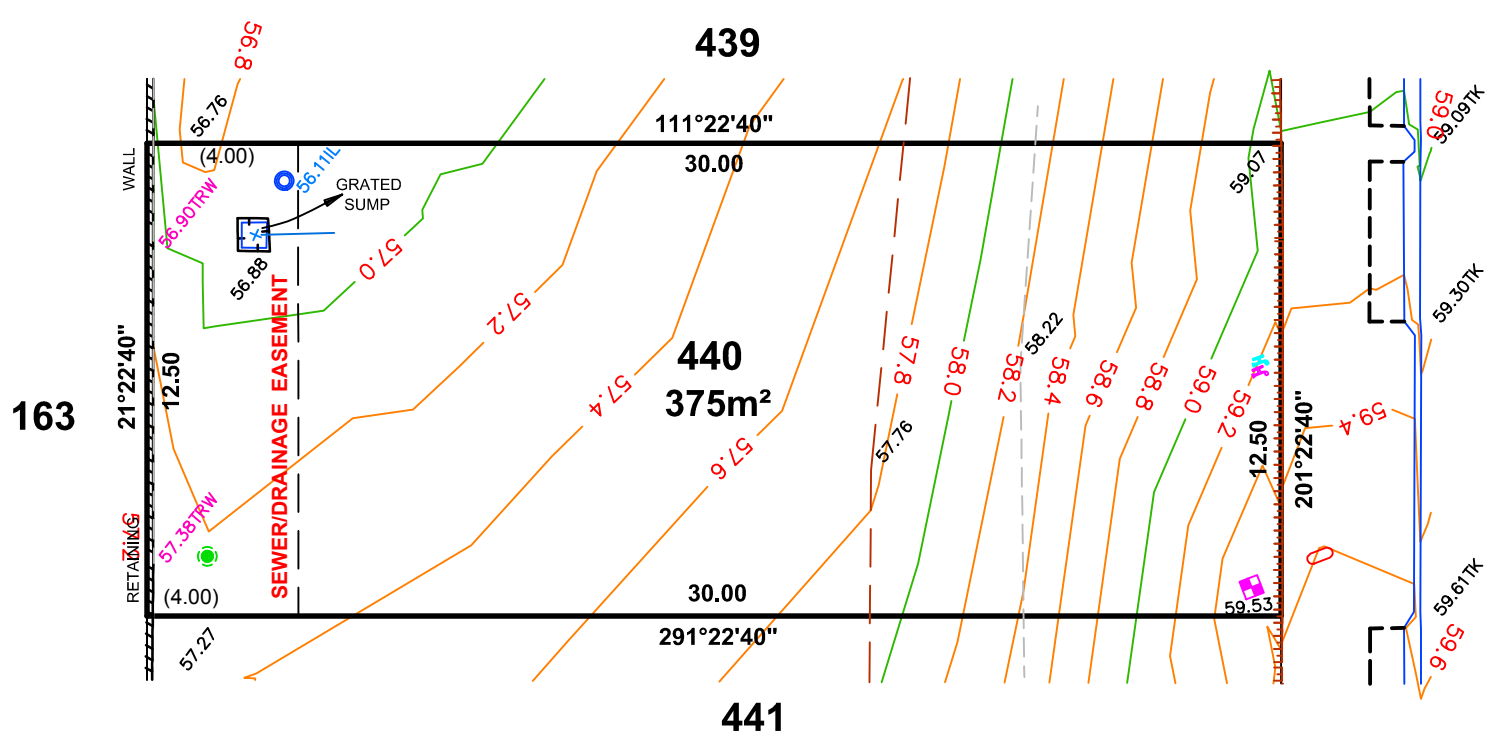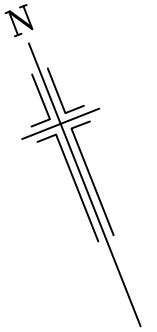

**LEGEND**



- 87.00TRW TOP RETAINING WALL
- 87.00BRW BOTTOM RETAINING WALL
- WATER METER
- SEWER IP
- STOBIE POLE
- TELSTRA PIT
- S/W GRATING
- SEWER MAN HOLE
- S/W MANHOLE
- LIGHT POLE
- ETSA CONNECTION
- TAP - MAINS
- TAP - RECLAIM
- BOLLARD
- SIGN
- S/W CONNECTION
- FOOTPATH
- SIDE ENTRY PIT
- COMMON SERVICE TRENCH
- DOMESTIC
- SEWER IO
- NON-POTABLE WATER CONN
- TOP OF BANK
- BOTTOM OF BANK

**IMPORTANT**  
SERVICE AND DRIVEWAY LOCATIONS  
ARE SURVEYED. ANY CHANGES WILL  
BE AT THE PURCHASERS EXPENSE.  
PURCHASER: \_\_\_\_\_  
PURCHASER: \_\_\_\_\_  
DATE: \_\_\_\_\_

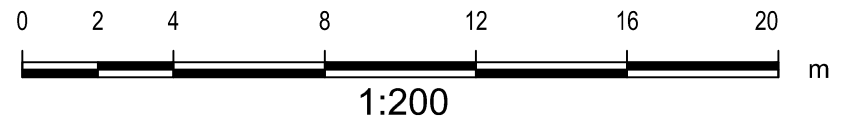

ALLOTMENT 441 in DEV. NO. 145/D215/12  
in the area named  
**SEAFORD HEIGHTS**  
CT ---/---


**ASCONSTRUCTED**

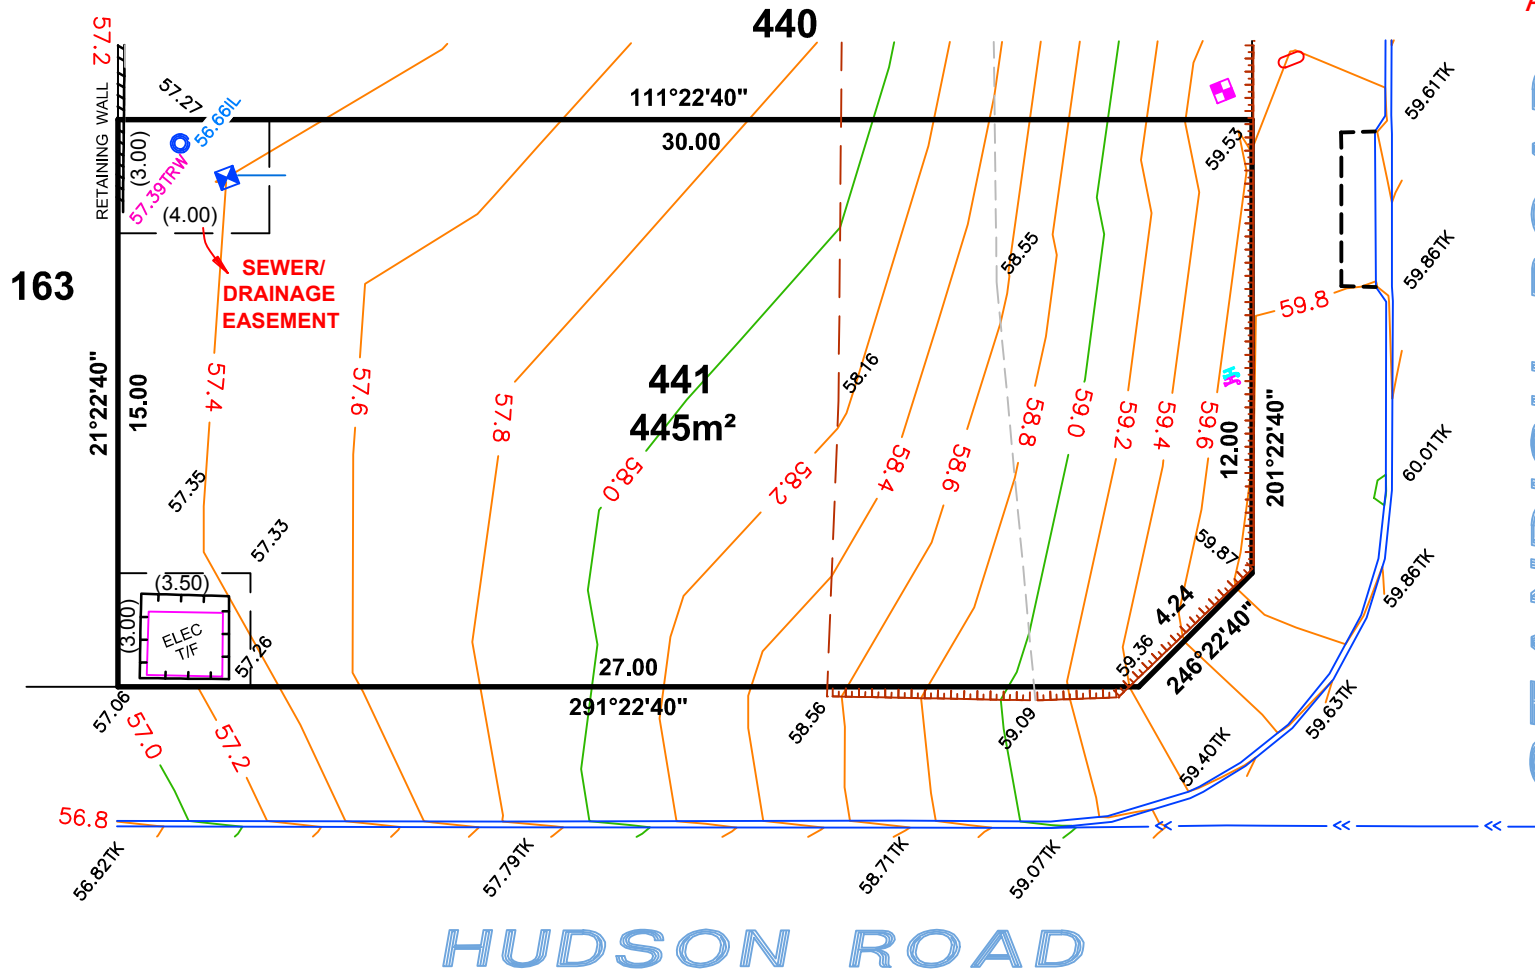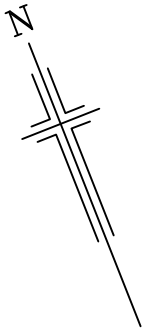

**LEGEND**

- 87.00TRW TOP RETAINING WALL
- 87.00BRW BOTTOM RETAINING WALL
- WATER METER
- SEWER IP
- ▭ STOBIE POLE
- TELSTRA PIT
- ▭ S/W GRATING
- SEWER MAN HOLE
- ⊠ S/W MANHOLE
- \* LIGHT POLE
- ETSA CONNECTION
- ↗ TAP - MAINS
- ↘ TAP - RECLAIM
- BOLLARD
- ♀ SIGN
- S/W CONNECTION
- - - FOOTPATH
- ▭ SIDE ENTRY PIT
- - - COMMON SERVICE TRENCH
- - - DOMESTIC
- SEWER IO
- ▽ NON-POTABLE WATER CONN
- ▭ TOP OF BANK
- ▭ BOTTOM OF BANK

**IMPORTANT**  
SERVICE AND DRIVEWAY LOCATIONS  
ARE SURVEYED. ANY CHANGES WILL  
BE AT THE PURCHASERS EXPENSE.  
PURCHASER: \_\_\_\_\_  
PURCHASER: \_\_\_\_\_  
DATE: \_\_\_\_\_

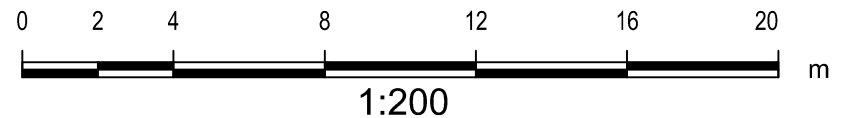


ALLOTMENT 442 in DEV. NO. 145/D215/12  
 in the area named  
**SEAFORD HEIGHTS**  
 CT ---/---

**ASCONSTRUCTED**

**IMPORTANT**  
 SERVICE AND DRIVEWAY LOCATIONS  
 ARE SURVEYED. ANY CHANGES WILL  
 BE AT THE PURCHASERS EXPENSE.  
 PURCHASER: \_\_\_\_\_  
 PURCHASER: \_\_\_\_\_  
 DATE: \_\_\_\_\_


**LEGEND**

- 87.00TRW TOP RETAINING WALL
- 87.00BRW BOTTOM RETAINING WALL
- WATER METER
- SEWER IP
- STOBIE POLE
- TELSTRA PIT
- S/W GRATING
- SEWER MAN HOLE
- S/W MANHOLE
- LIGHT POLE
- ETSA CONNECTION
- TAP - MAINS
- TAP - RECLAIM
- BOLLARD
- SIGN
- S/W CONNECTION
- FOOTPATH
- SIDE ENTRY PIT
- COMMON SERVICE TRENCH
- DOMESTIC
- SEWER IO
- NON-POTABLE WATER CONN
- TOP OF BANK
- BOTTOM OF BANK

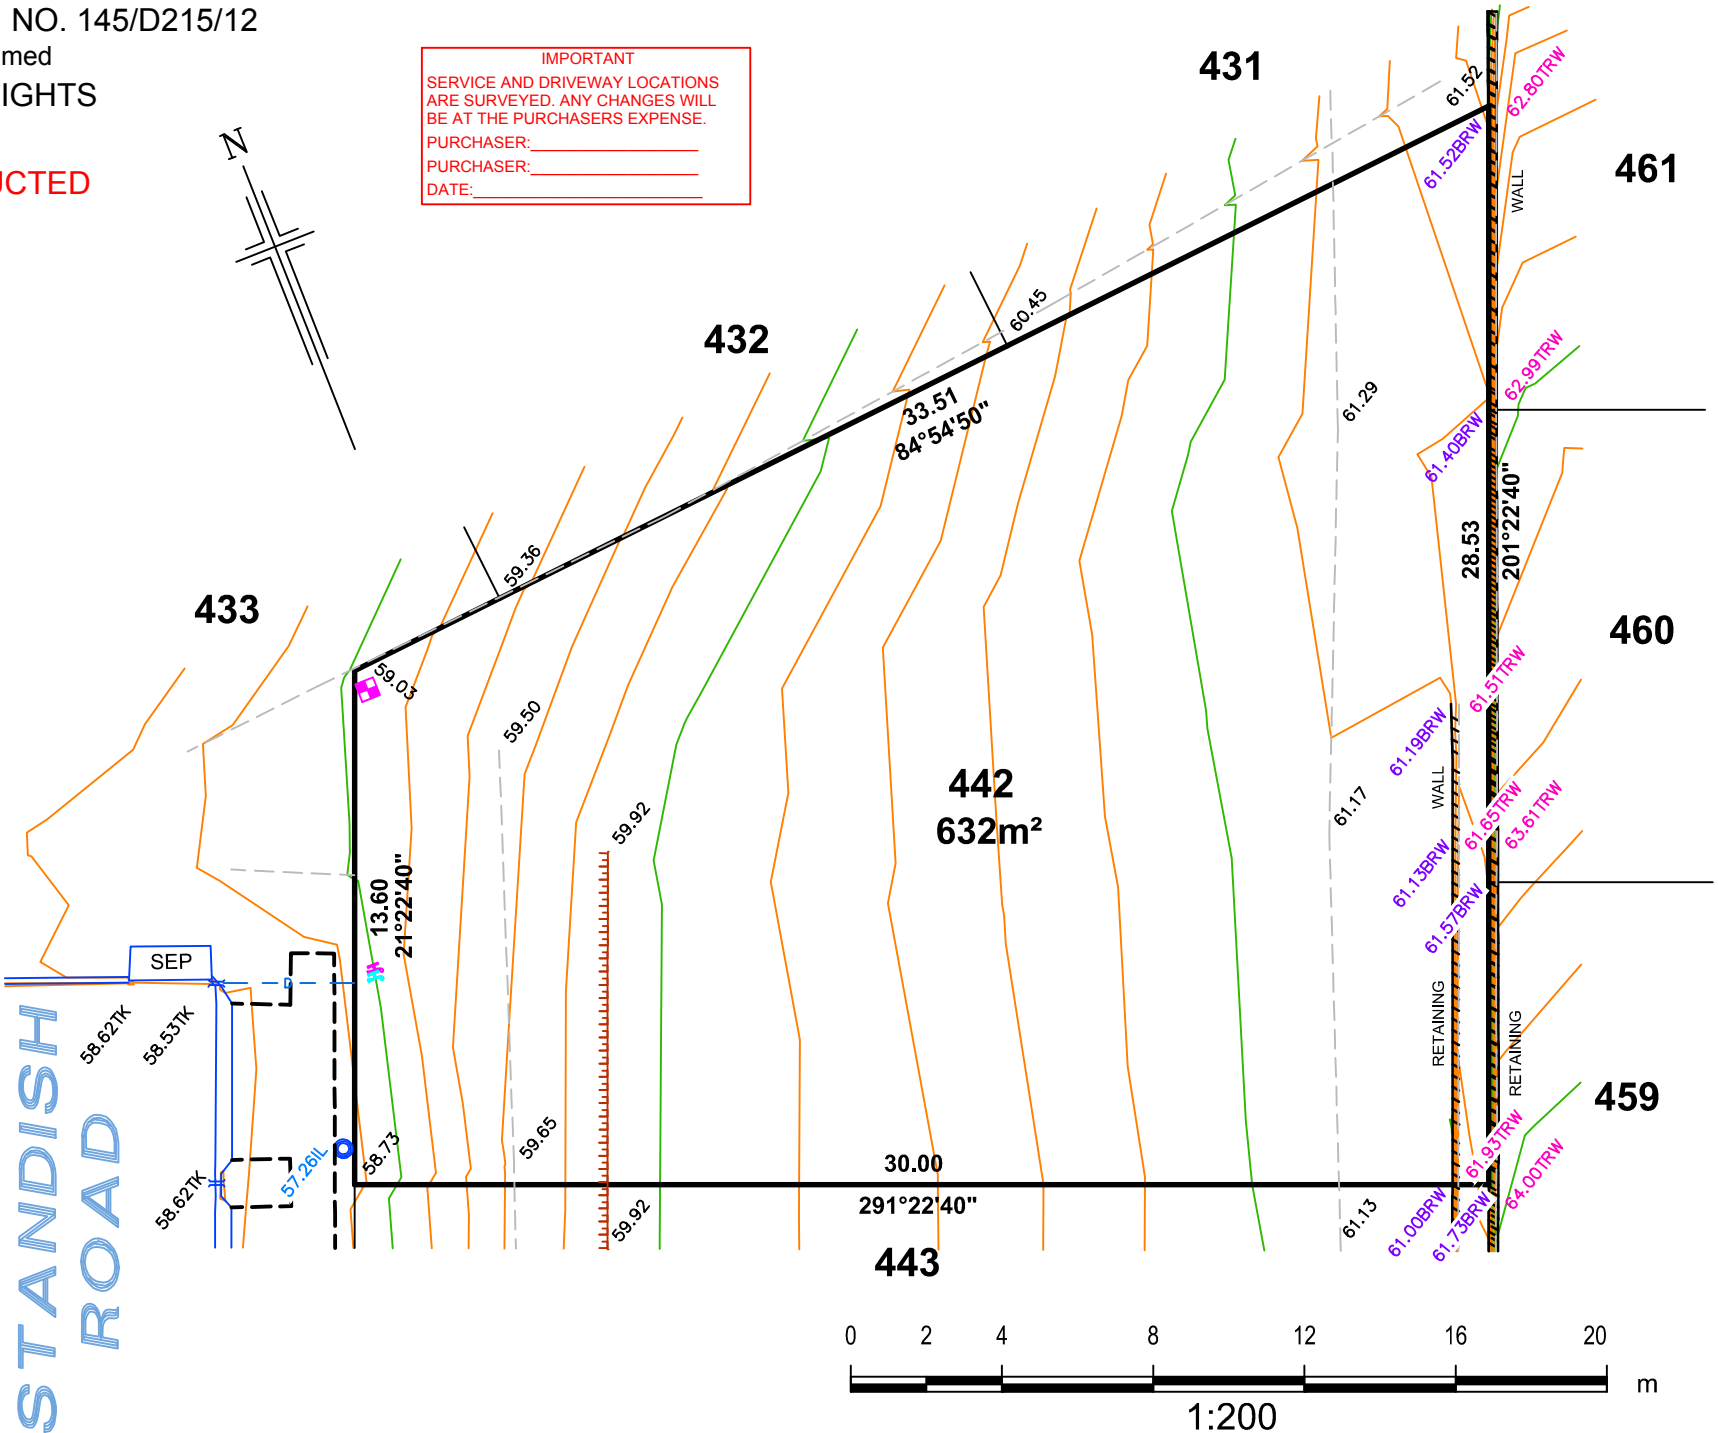


ALLOTMENT 443 in DEV. NO. 145/D215/12  
in the area named  
**SEAFORD HEIGHTS**  
CT ---/----

**ASCONSTRUCTED**

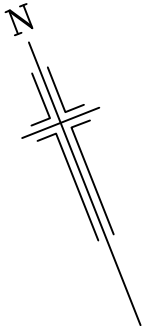


**STANDISH ROAD**

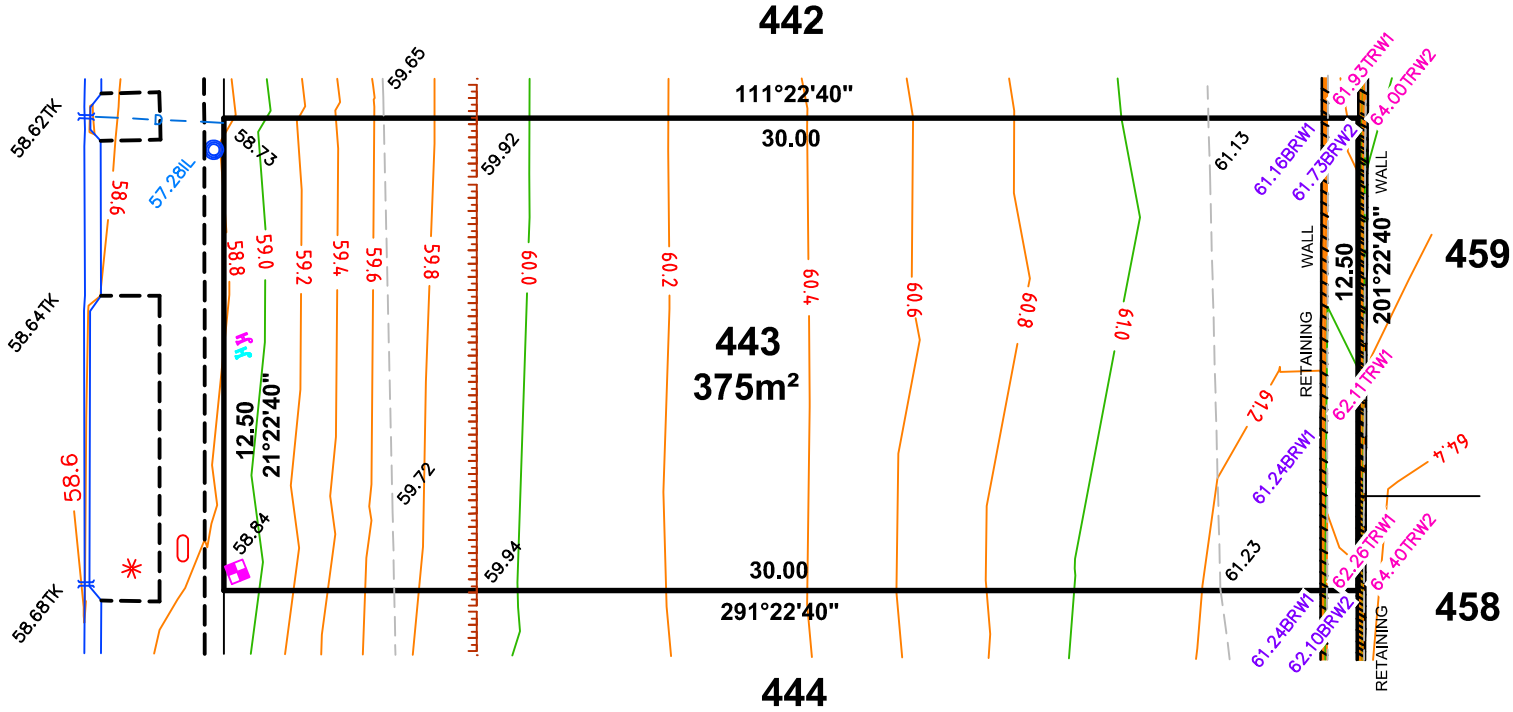

**LEGEND**


- 87.00TRW TOP RETAINING WALL
- 87.00BRW BOTTOM RETAINING WALL
- Water Meter Symbol WATER METER
- Blue Circle with Dot SEWER IP
- Vertical Line with Cross STOBIE POLE
- Red Circle with 'X' TELSTRA PIT
- Blue Grid Pattern S/W GRATING
- Green Circle with 'X' SEWER MAN HOLE
- Blue Square with 'X' S/W MANHOLE
- Red Star LIGHT POLE
- Purple Square ETSA CONNECTION
- Blue Line with 'X' TAP - MAINS
- Purple Line with 'X' TAP - RECLAIM
- Black Dot BOLLARD
- Circle with 'X' SIGN
- Blue Circle with 'X' S/W CONNECTION
- Dashed Line FOOTPATH
- Blue Rectangle SIDE ENTRY PIT
- Grey Dashed Line COMMON SERVICE TRENCH
- Blue Dashed Line DOMESTIC
- Green Circle with 'X' SEWER IO
- Blue Inverted Triangle NON-POTABLE WATER CONN
- Red Dotted Line TOP OF BANK
- Red Solid Line BOTTOM OF BANK

**IMPORTANT**  
SERVICE AND DRIVEWAY LOCATIONS  
ARE SURVEYED. ANY CHANGES WILL  
BE AT THE PURCHASERS EXPENSE.  
PURCHASER: \_\_\_\_\_  
PURCHASER: \_\_\_\_\_  
DATE: \_\_\_\_\_

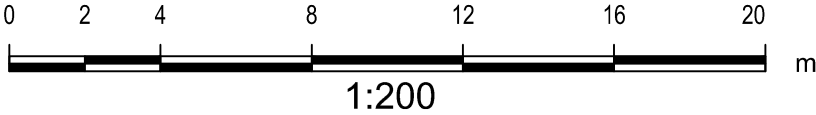


ALLOTMENT 444 in DEV. NO. 145/D215/12  
in the area named  
**SEAFORD HEIGHTS**  
CT ---/---

**ASCONSTRUCTED**

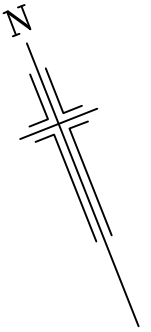


**STANDISH ROAD**

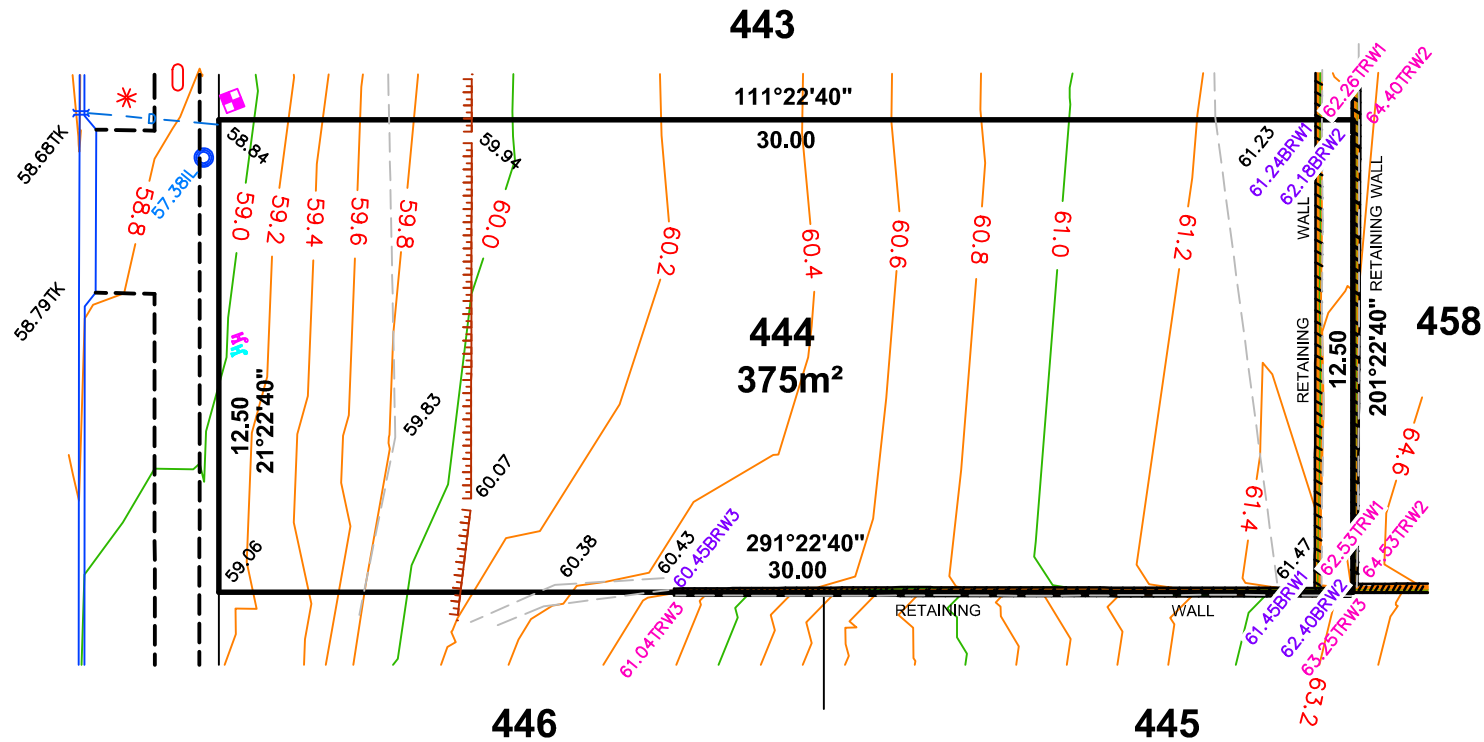

**LEGEND**

- 87.00TRW TOP RETAINING WALL
- 87.00BRW BOTTOM RETAINING WALL
- WATER METER
- SEWER IP
- STOBIE POLE
- TELSTRA PIT
- S/W GRATING
- SEWER MAN HOLE
- S/W MANHOLE
- LIGHT POLE
- ETSA CONNECTION
- TAP - MAINS
- TAP - RECLAIM
- BOLLARD
- SIGN
- S/W CONNECTION
- FOOTPATH
- SIDE ENTRY PIT
- COMMON SERVICE TRENCH
- DOMESTIC
- SEWER IO
- NON-POTABLE WATER CONN
- TOP OF BANK
- BOTTOM OF BANK

**IMPORTANT**  
SERVICE AND DRIVEWAY LOCATIONS  
ARE SURVEYED. ANY CHANGES WILL  
BE AT THE PURCHASERS EXPENSE.  
PURCHASER: \_\_\_\_\_  
PURCHASER: \_\_\_\_\_  
DATE: \_\_\_\_\_

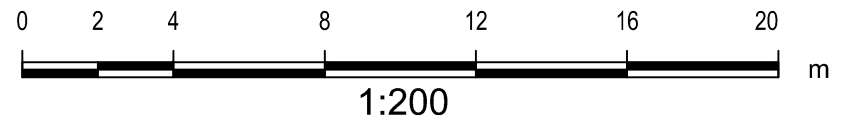

ALLOTMENT 445 in DEV. NO. 145/D215/12



in the area named

SEAFORD HEIGHTS

CT ---/---

ASCONSTRUCTED

IMPORTANT  
 SERVICE AND DRIVEWAY LOCATIONS  
 ARE SURVEYED. ANY CHANGES WILL  
 BE AT THE PURCHASERS EXPENSE.  
 PURCHASER: \_\_\_\_\_  
 PURCHASER: \_\_\_\_\_  
 DATE: \_\_\_\_\_

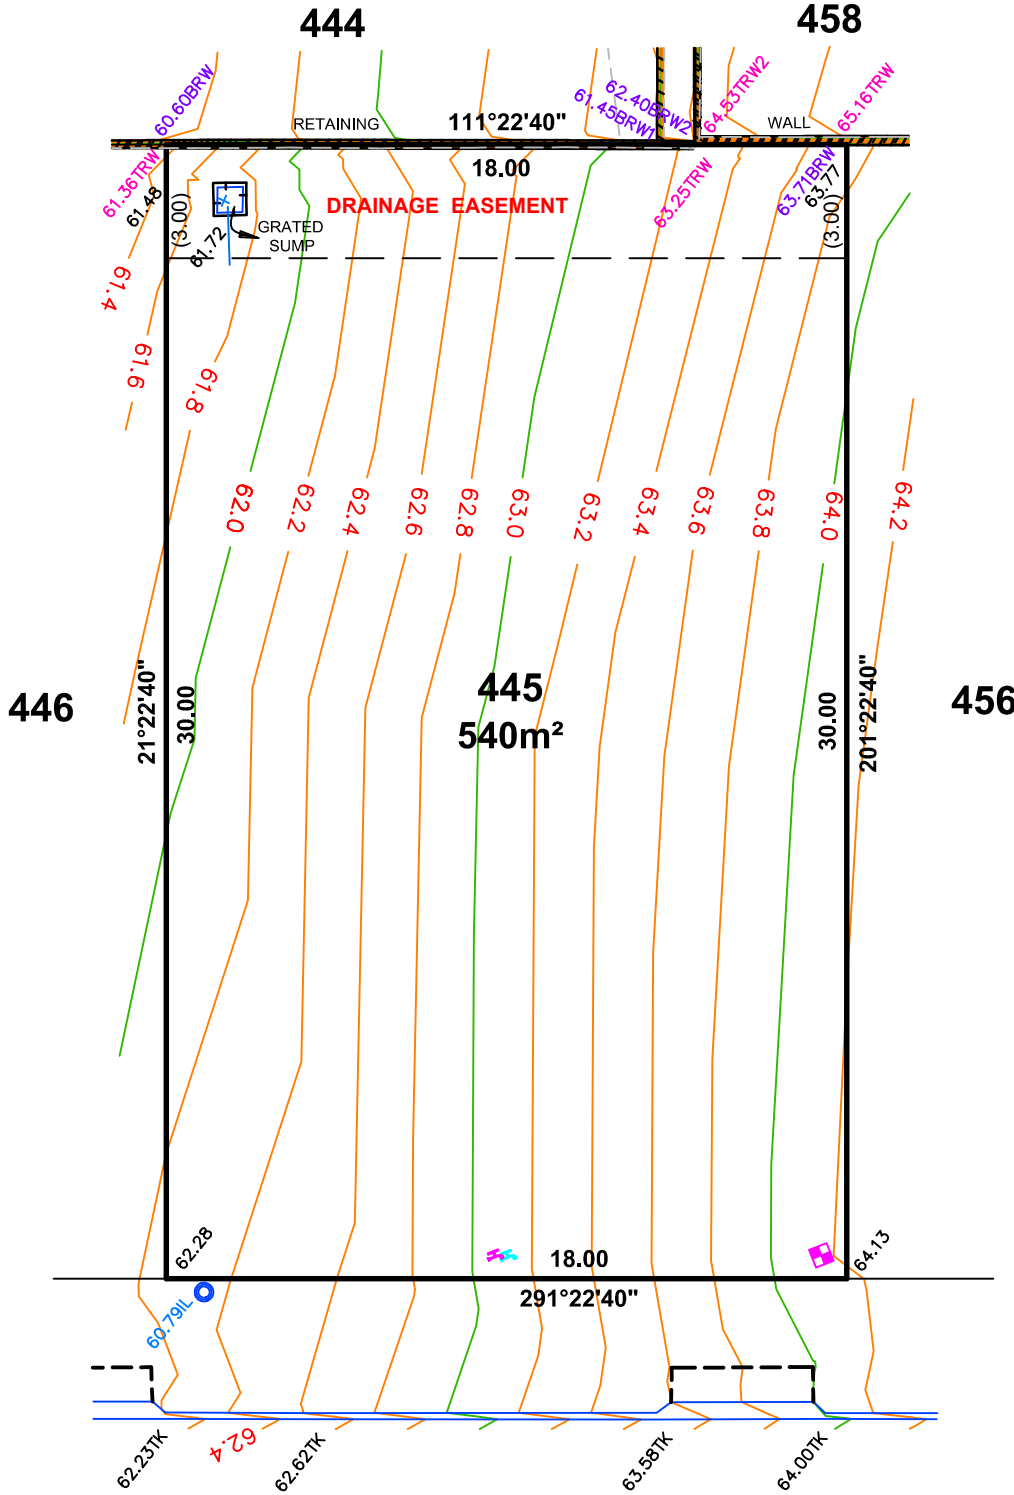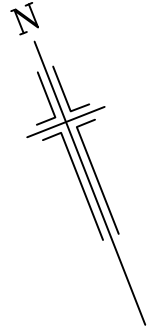

HUDSON ROAD

LEGEND

- 87.00TRW TOP RETAINING WALL
- 87.00BRW BOTTOM RETAINING WALL
- Water Meter Symbol WATER METER
- Sewer IP Symbol SEWER IP
- Stobie Pole Symbol STOBIE POLE
- Telstra Pit Symbol TELSTRA PIT
- SW Grating Symbol SW GRATING
- Sewer Manhole Symbol SEWER MANHOLE
- SW Manhole Symbol SW MANHOLE
- Light Pole Symbol LIGHT POLE
- ETSA Connection Symbol ETSA CONNECTION
- Tap - Mains Symbol TAP - MAINS
- Tap - Reclaim Symbol TAP - RECLAIM
- Bollard Symbol BOLLARD
- Sign Symbol SIGN
- SW Connection Symbol SW CONNECTION
- Footpath Symbol FOOTPATH
- Side Entry Pit Symbol SIDE ENTRY PIT
- Common Service Trench Symbol COMMON SERVICE TRENCH
- Domestic Symbol DOMESTIC
- Sewer IO Symbol SEWER IO
- Non-Potable Water Conn Symbol NON-POTABLE WATER CONN
- Top of Bank Symbol TOP OF BANK
- Bottom of Bank Symbol BOTTOM OF BANK



1:200

ALLOTMENT 446 in DEV. NO. 145/D215/12

in the area named


SEAFORD HEIGHTS

CT ---/---


ASCONSTRUCTED

IMPORTANT  
 SERVICE AND DRIVEWAY LOCATIONS  
 ARE SURVEYED. ANY CHANGES WILL  
 BE AT THE PURCHASERS EXPENSE.  
 PURCHASER: \_\_\_\_\_  
 PURCHASER: \_\_\_\_\_  
 DATE: \_\_\_\_\_

444

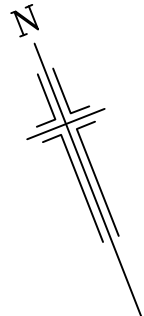

STANDISH ROAD

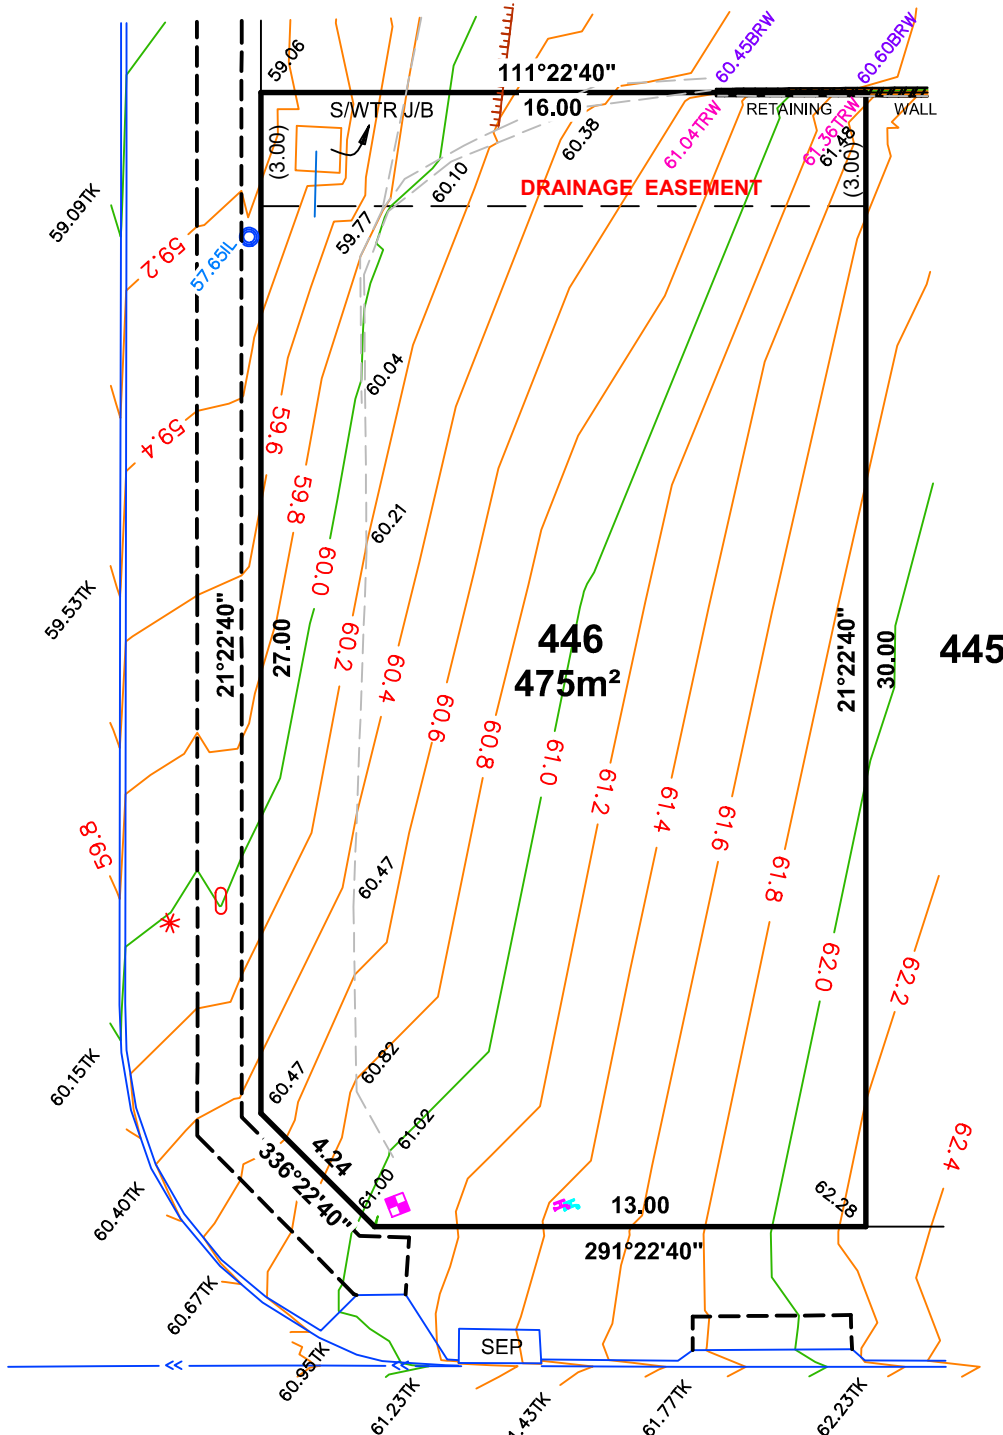

445

LEGEND

- 87.00TRW TOP RETAINING WALL
- 87.00BRW BOTTOM RETAINING WALL
- Water Meter Symbol WATER METER
- Sewer IP Symbol SEWER IP
- Stobie Pole Symbol STOBIE POLE
- Telstra Pit Symbol TELSTRA PIT
- S/W Grating Symbol S/W GRATING
- Sewer Man Hole Symbol SEWER MAN HOLE
- S/W Manhole Symbol S/W MANHOLE
- Light Pole Symbol LIGHT POLE
- ETSA Connection Symbol ETSA CONNECTION
- Tap - Mains Symbol TAP - MAINS
- Tap - Reclaim Symbol TAP - RECLAIM
- Bollard Symbol BOLLARD
- Sign Symbol SIGN
- S/W Connection Symbol S/W CONNECTION
- Footpath Symbol FOOTPATH
- Side Entry Pit Symbol SIDE ENTRY PIT
- Common Service Trench Symbol COMMON SERVICE TRENCH
- Domestic Symbol DOMESTIC
- Sewer IO Symbol SEWER IO
- Non-potable Water Conn Symbol NON-POTABLE WATER CONN
- Top of Bank Symbol TOP OF BANK
- Bottom of Bank Symbol BOTTOM OF BANK

HUDSON ROAD



1:200



ALLOTMENT 448 in DEV. NO. 145/D215/12

in the area named



SEAFORD HEIGHTS

CT ---/---

ASCONSTRUCTED

IMPORTANT  
 SERVICE AND DRIVEWAY LOCATIONS  
 ARE SURVEYED. ANY CHANGES WILL  
 BE AT THE PURCHASERS EXPENSE.  
 PURCHASER: \_\_\_\_\_  
 PURCHASER: \_\_\_\_\_  
 DATE: \_\_\_\_\_

# HUDSON ROAD

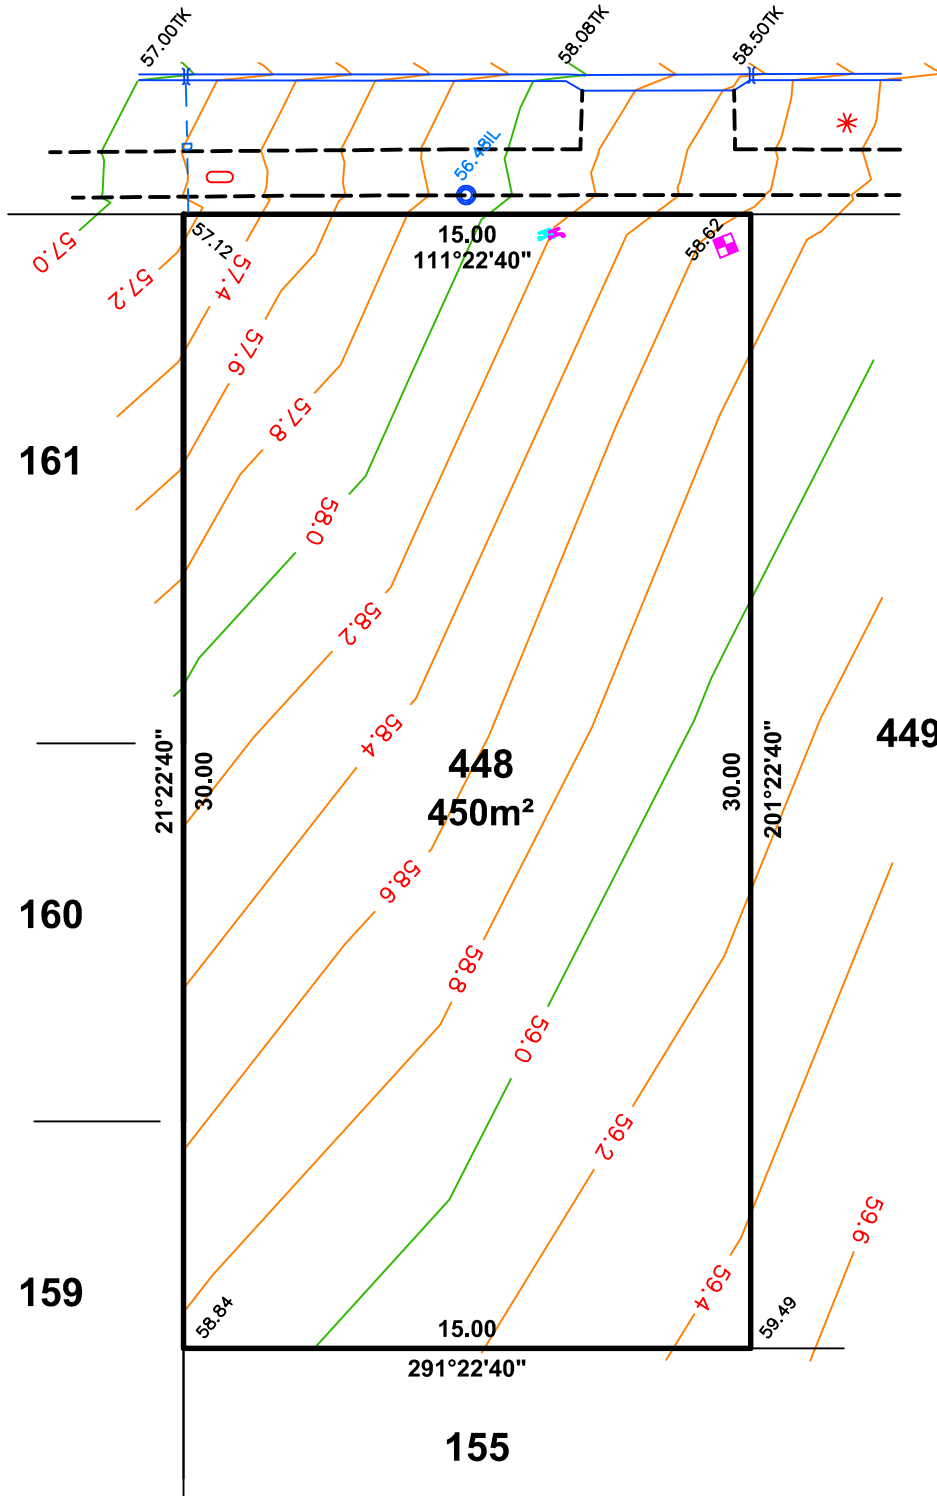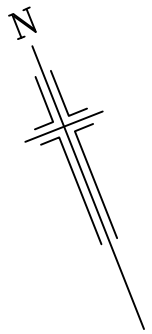

### LEGEND

- 87.00TRW TOP RETAINING WALL
- 87.00BRW BOTTOM RETAINING WALL
- WATER METER
- SEWER IP
- ⊞ STOBIE POLE
- TELSTRA PIT
- ▨ S/W GRATING
- SEWER MAN HOLE
- ⊞ S/W MANHOLE
- \* LIGHT POLE
- ⊞ E.T.S.A CONNECTION
- ⊞ TAP - MAINS
- ⊞ TAP - RECLAIM
- BOLLARD
- ♀ SIGN
- S/W CONNECTION
- - - FOOTPATH
- ▭ SIDE ENTRY PIT
- - - COMMON SERVICE TRENCH
- - - DOMESTIC
- SEWER IO
- ▽ NON-POTABLE WATER CONN



ALLOTMENT 449 in DEV. NO. 145/D215/12


in the area named

SEAFORD HEIGHTS


CT ---/---

ASCONSTRUCTED

IMPORTANT  
 SERVICE AND DRIVEWAY LOCATIONS  
 ARE SURVEYED. ANY CHANGES WILL  
 BE AT THE PURCHASERS EXPENSE.  
 PURCHASER: \_\_\_\_\_  
 PURCHASER: \_\_\_\_\_  
 DATE: \_\_\_\_\_

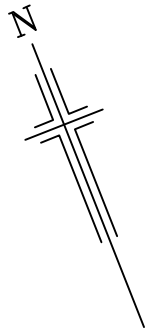

# HUDSON ROAD

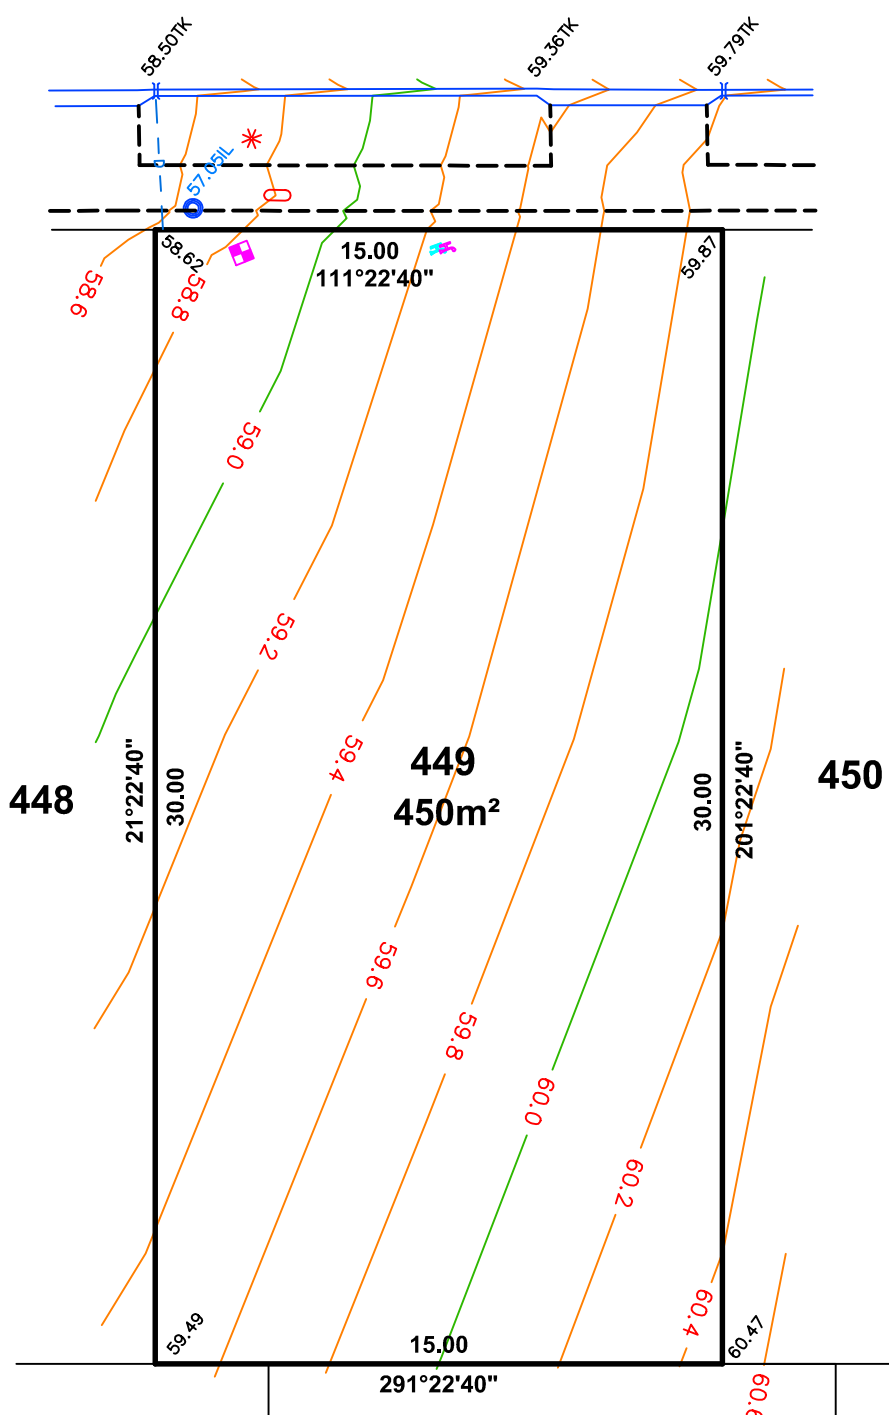

## LEGEND

- 87.00TRW TOP RETAINING WALL
- 87.00BRW BOTTOM RETAINING WALL
- WATER METER
- SEWER IP
- STOBIE POLE
- TELSTRA PIT
- S/W GRATING
- SEWER MANHOLE
- S/W MANHOLE
- LIGHT POLE
- ETSA CONNECTION
- TAP - MAINS
- TAP - RECLAIM
- BOLLARD
- SIGN
- S/W CONNECTION
- FOOTPATH
- SIDE ENTRY PIT
- COMMON SERVICE TRENCH
- DOMESTIC
- SEWER IO
- NON-POTABLE WATER CONN



1:200

ALLOTMENT 450 in DEV. NO. 145/D215/12


in the area named

SEAFORD HEIGHTS


CT ---/---

ASCONSTRUCTED

IMPORTANT  
SERVICE AND DRIVEWAY LOCATIONS  
ARE SURVEYED. ANY CHANGES WILL  
BE AT THE PURCHASERS EXPENSE.  
PURCHASER: \_\_\_\_\_  
PURCHASER: \_\_\_\_\_  
DATE: \_\_\_\_\_

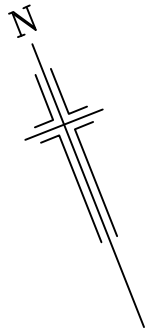

# HUDSON ROAD

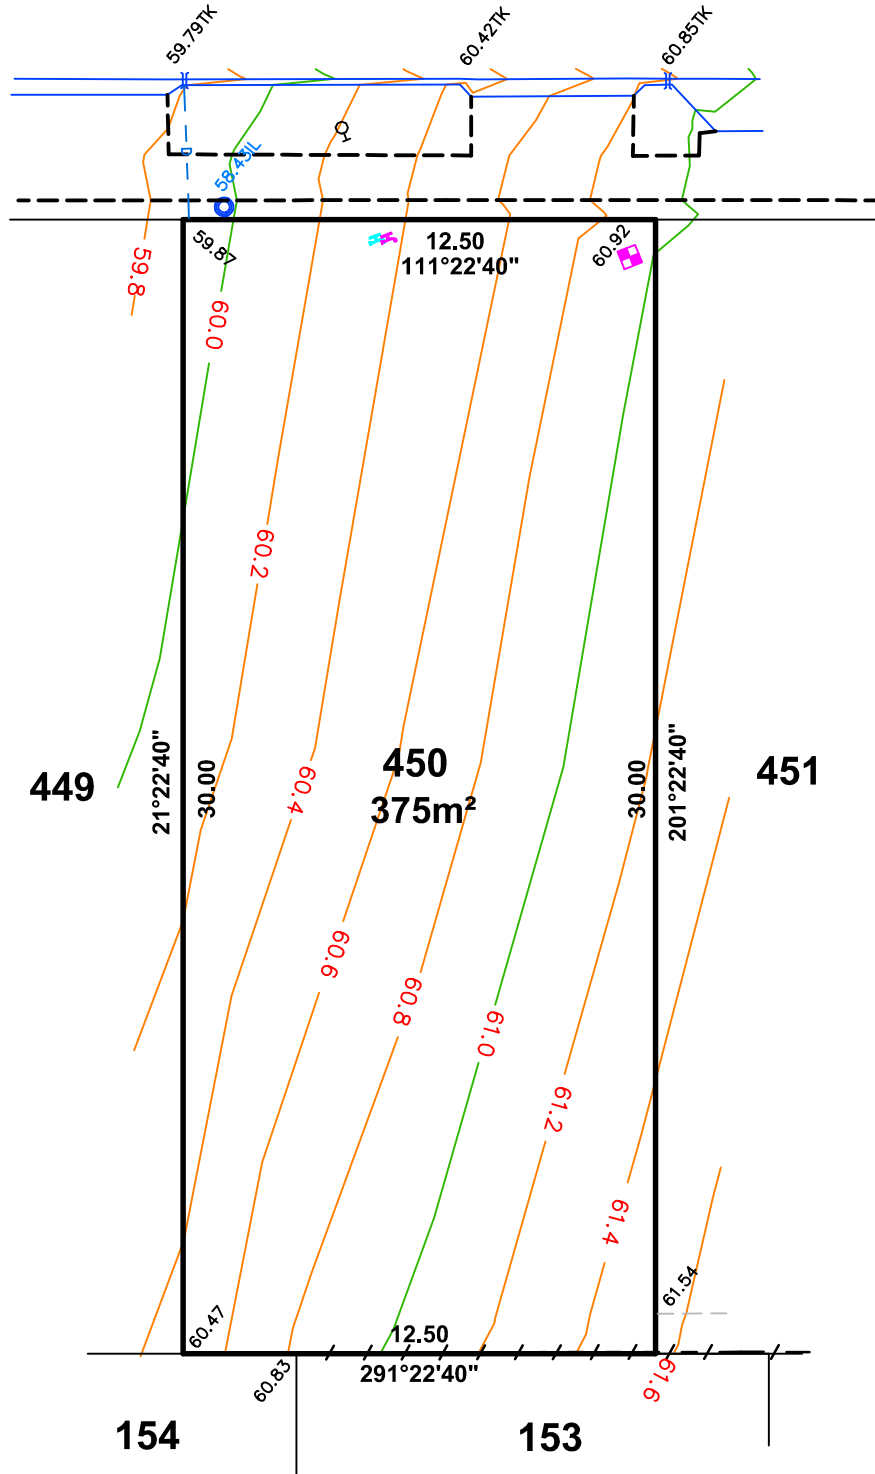

## LEGEND

- 87.00TRW TOP RETAINING WALL
- 87.00BRW BOTTOM RETAINING WALL
- WATER METER
- SEWER IP
- ▨ STOBIE POLE
- TELSTRA PIT
- ▨ S/W GRATING
- SEWER MAN HOLE
- ▨ S/W MANHOLE
- \* LIGHT POLE
- ETSA CONNECTION
- ⋈ TAP - MAINS
- ⋈ TAP - RECLAIM
- BOLLARD
- SIGN
- S/W CONNECTION
- FOOTPATH
- ▭ SIDE ENTRY PIT
- COMMON SERVICE TRENCH
- - - DOMESTIC
- SEWER IO
- ▽ NON-POTABLE WATER CONN



1:200

ALLOTMENT 451 in DEV. NO. 145/D215/12


in the area named

SEAFORD HEIGHTS


CT ---/---

ASCONSTRUCTED

IMPORTANT  
SERVICE AND DRIVEWAY LOCATIONS  
ARE SURVEYED. ANY CHANGES WILL  
BE AT THE PURCHASERS EXPENSE.  
PURCHASER: \_\_\_\_\_  
PURCHASER: \_\_\_\_\_  
DATE: \_\_\_\_\_

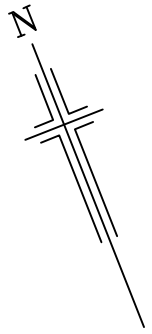

# HUDSON ROAD

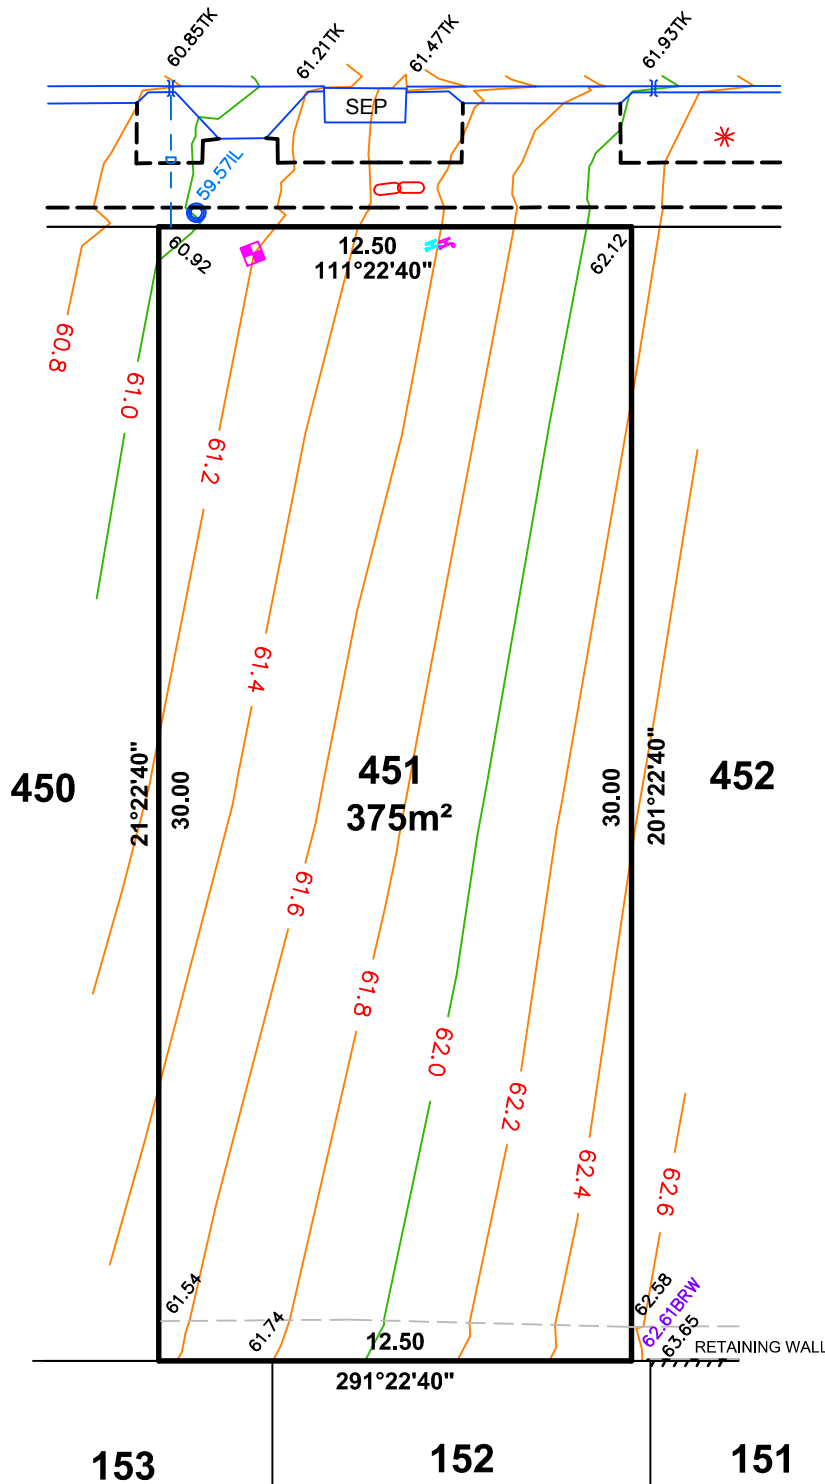

## LEGEND

- 87.00TRW TOP RETAINING WALL
- 87.00BRW BOTTOM RETAINING WALL
- WATER METER
- SEWER IP
- ▤ STOBIE POLE
- TELSTRA PIT
- ▤ S/W GRATING
- SEWER MAN HOLE
- ▣ S/W MANHOLE
- \* LIGHT POLE
- ▣ ETSA CONNECTION
- ⋈ TAP - MAINS
- ⋈ TAP - RECLAIM
- BOLLARD
- SIGN
- S/W CONNECTION
- FOOTPATH
- ▭ SIDE ENTRY PIT
- COMMON SERVICE TRENCH
- - - DOMESTIC
- SEWER IO
- ▽ NON-POTABLE WATER CONN



1:200

ALLOTMENT 452 in DEV. NO. 145/D215/12


in the area named

SEAFORD HEIGHTS


CT ---/---

ASCONSTRUCTED

IMPORTANT  
 SERVICE AND DRIVEWAY LOCATIONS  
 ARE SURVEYED. ANY CHANGES WILL  
 BE AT THE PURCHASERS EXPENSE.  
 PURCHASER: \_\_\_\_\_  
 PURCHASER: \_\_\_\_\_  
 DATE: \_\_\_\_\_

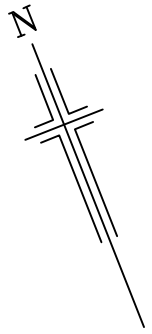

# HUDSON ROAD

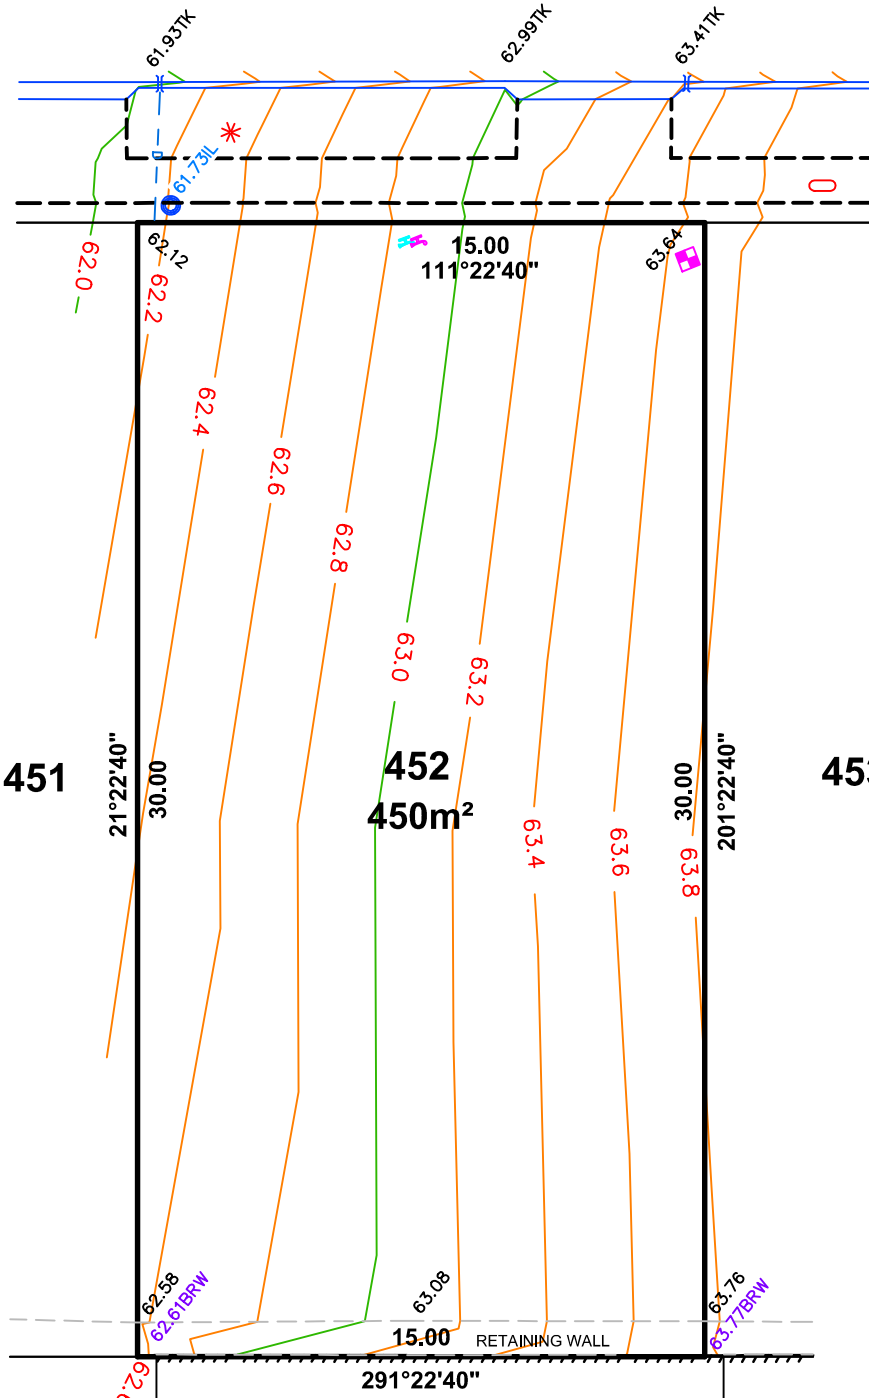

## LEGEND

- 87.00TRW TOP RETAINING WALL
- 87.00BRW BOTTOM RETAINING WALL
- WATER METER
- SEWER IP
- ▤ STOBIE POLE
- TELSTRA PIT
- ▤ SW GRATING
- SEWER MANHOLE
- ▤ SW MANHOLE
- \* LIGHT POLE
- ▤ E.T.S.A CONNECTION
- ⋈ TAP - MAINS
- ⋈ TAP - RECLAIM
- BOLLARD
- SIGN
- S/W CONNECTION
- FOOTPATH
- ▭ SIDE ENTRY PIT
- COMMON SERVICE TRENCH
- - - DOMESTIC
- SEWER IO
- ▽ NON-POTABLE WATER CONN



1:200

ALLOTMENT 453 in DEV. NO. 145/D215/12

in the area named



SEAFORD HEIGHTS

CT ---/---

ASCONSTRUCTED

IMPORTANT  
 SERVICE AND DRIVEWAY LOCATIONS  
 ARE SURVEYED. ANY CHANGES WILL  
 BE AT THE PURCHASERS EXPENSE.  
 PURCHASER: \_\_\_\_\_  
 PURCHASER: \_\_\_\_\_  
 DATE: \_\_\_\_\_

# HUDSON ROAD

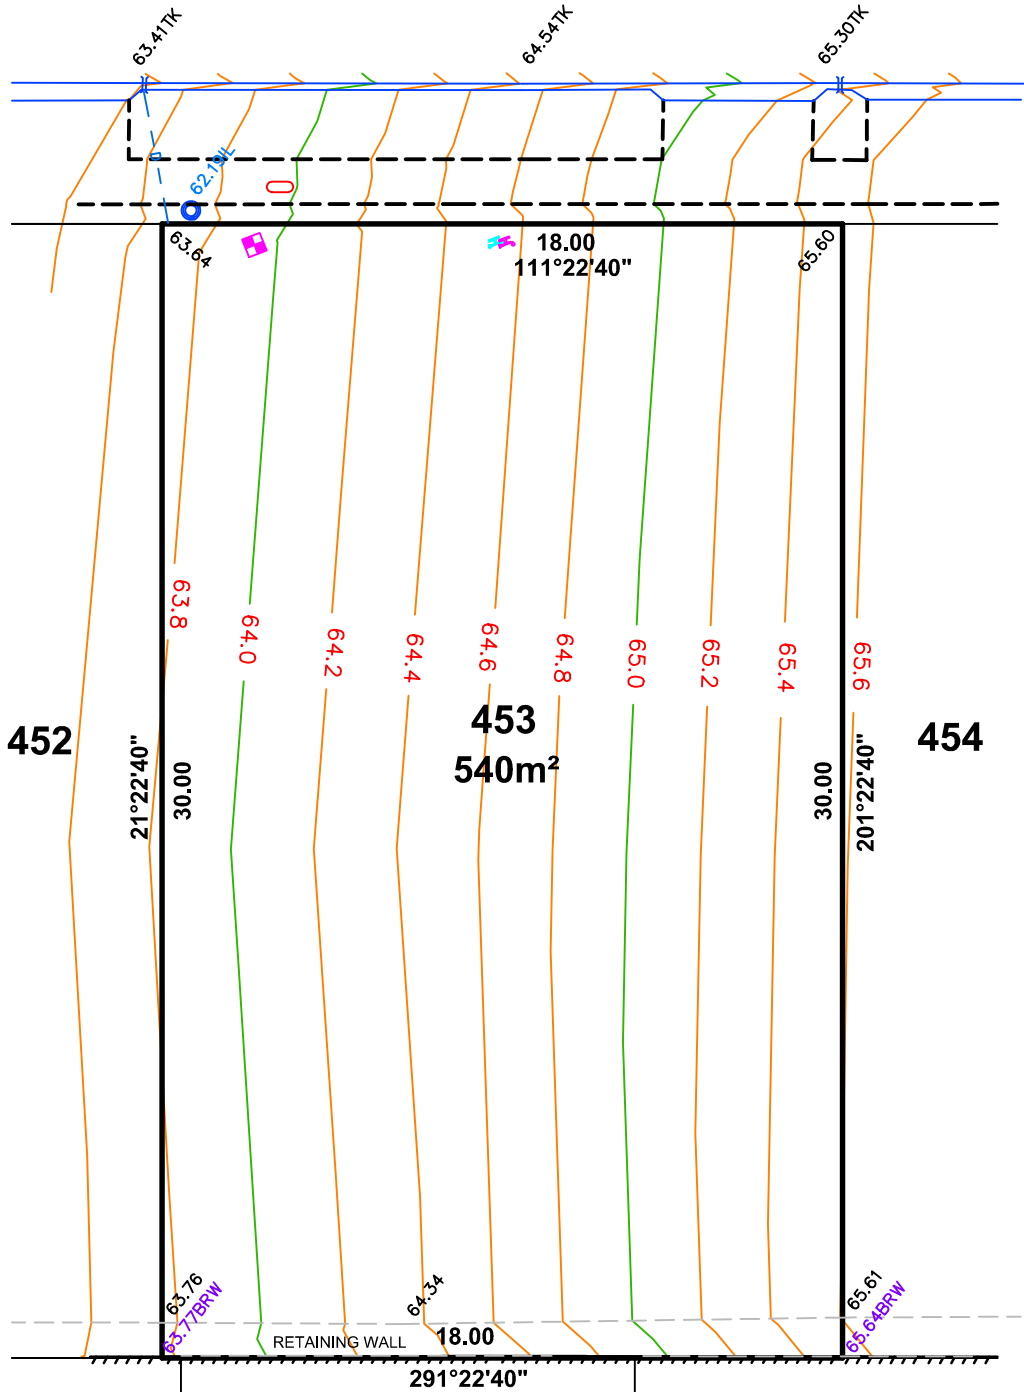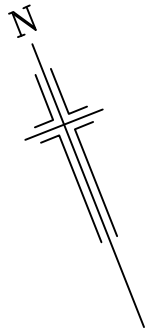

### LEGEND

- 87.00TRW TOP RETAINING WALL
- 87.00BRW BOTTOM RETAINING WALL
- WATER METER
- SEWER IP
- ▤ STOBIE POLE
- TELSTRA PIT
- ▤ S/W GRATING
- SEWER MAN HOLE
- ▤ S/W MANHOLE
- \* LIGHT POLE
- ETSA CONNECTION
- ⋈ TAP - MAINS
- ⋈ TAP - RECLAIM
- BOLLARD
- SIGN
- S/W CONNECTION
- FOOTPATH
- ▭ SIDE ENTRY PIT
- COMMON SERVICE TRENCH
- - - DOMESTIC
- SEWER IO
- ▽ NON-POTABLE WATER CONN

151

150

149



1:200

ALLOTMENT 454 in DEV. NO. 145/D215/12

in the area named



SEAFORD HEIGHTS

CT ---/---

ASCONSTRUCTED

IMPORTANT  
SERVICE AND DRIVEWAY LOCATIONS  
ARE SURVEYED. ANY CHANGES WILL  
BE AT THE PURCHASERS EXPENSE.  
PURCHASER: \_\_\_\_\_  
PURCHASER: \_\_\_\_\_  
DATE: \_\_\_\_\_

HUDSON ROAD

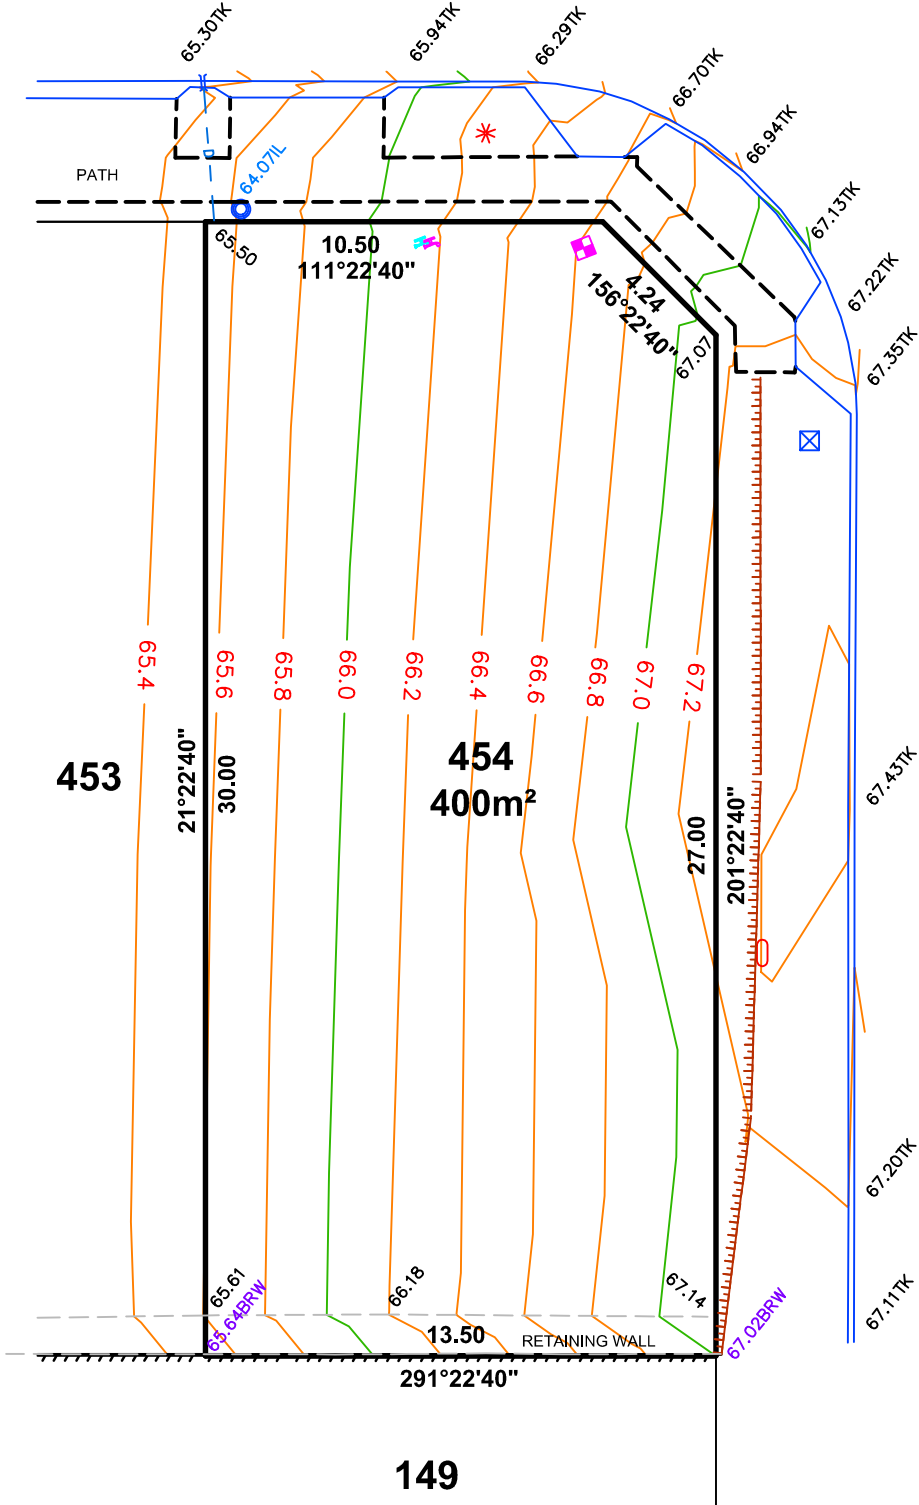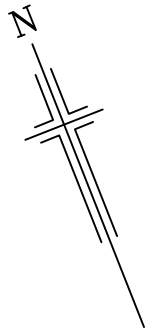

LEGEND

- 87.00TRW TOP RETAINING WALL
- 87.00BRW BOTTOM RETAINING WALL
- Water Meter Symbol WATER METER
- Sewer IP Symbol SEWER IP
- Stobie Pole Symbol STOBIE POLE
- Telstra Pit Symbol TELSTRA PIT
- SW Grating Symbol SW GRATING
- Sewer Man Hole Symbol SEWER MAN HOLE
- SW Manhole Symbol SW MANHOLE
- Light Pole Symbol LIGHT POLE
- ETSA Connection Symbol ETSA CONNECTION
- Tap - Mains Symbol TAP - MAINS
- Tap - Reclaim Symbol TAP - RECLAIM
- Bollard Symbol BOLLARD
- Sign Symbol SIGN
- SW Connection Symbol SW CONNECTION
- Footpath Symbol FOOTPATH
- Side Entry Pit Symbol SIDE ENTRY PIT
- Common Service Trench Symbol COMMON SERVICE TRENCH
- Domestic Symbol DOMESTIC
- Sewer IO Symbol SEWER IO
- Non-potable Water Conn Symbol NON-POTABLE WATER CONN
- Top of Bank Symbol TOP OF BANK



1:200

ALLOTMENT 456 in DEV. NO. 145/D215/12



in the area named

SEAFORD HEIGHTS

CT ---/---

ASCONSTRUCTED

IMPORTANT  
SERVICE AND DRIVEWAY LOCATIONS  
ARE SURVEYED. ANY CHANGES WILL  
BE AT THE PURCHASERS EXPENSE.  
PURCHASER: \_\_\_\_\_  
PURCHASER: \_\_\_\_\_  
DATE: \_\_\_\_\_

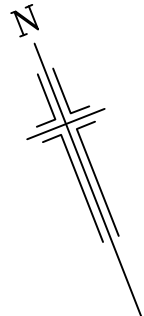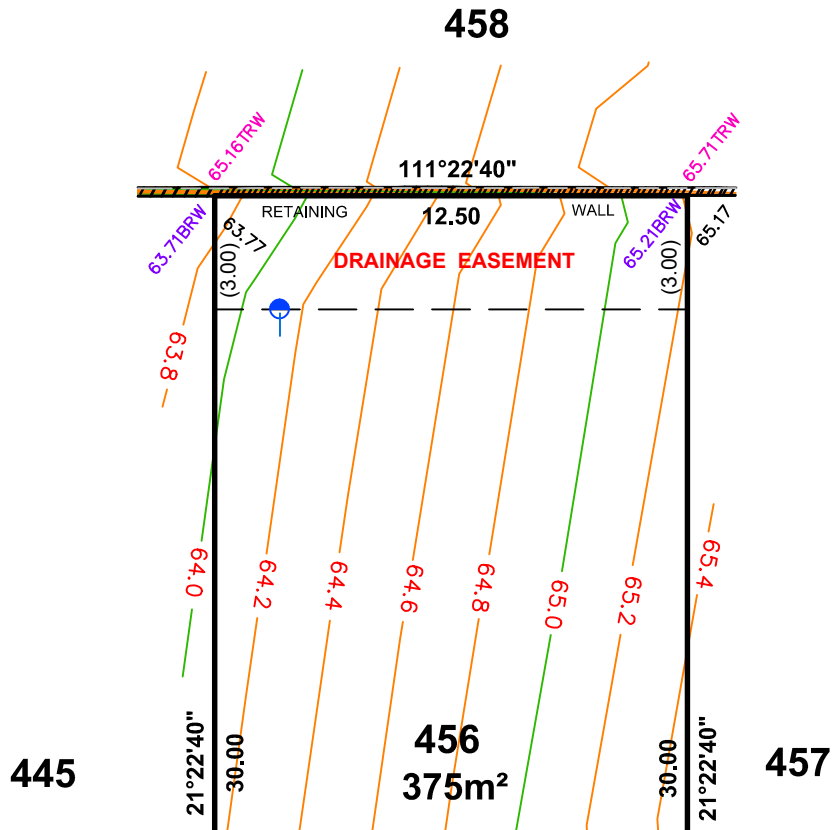

LEGEND

- 87.00 TRW TOP RETAINING WALL
- 87.00 BRW BOTTOM RETAINING WALL
- WATER METER
- SEWER IP
- ▤ STOBIE POLE
- TELSTRA PIT
- ▤ SW GRATING
- SEWER MAN HOLE
- ▤ SW MANHOLE
- \* LIGHT POLE
- ETSA CONNECTION
- ⚡ TAP - MAINS
- ⚡ TAP - RECLAIM
- BOLLARD
- ♀ SIGN
- SW CONNECTION
- - - FOOTPATH
- ▭ SIDE ENTRY PIT
- - - COMMON SERVICE TRENCH
- - - DOMESTIC
- SEWER IO
- ▽ NON-POTABLE WATER CONN
- ⋯ TOP OF BANK
- ⋯ BOTTOM OF BANK

HUDSON ROAD



1:200



ALLOTMENT 457 in DEV. NO. 145/D215/12



in the area named

SEAFORD HEIGHTS

CT ---/---

ASCONSTRUCTED

IMPORTANT  
 SERVICE AND DRIVEWAY LOCATIONS  
 ARE SURVEYED. ANY CHANGES WILL  
 BE AT THE PURCHASERS EXPENSE.  
 PURCHASER: \_\_\_\_\_  
 PURCHASER: \_\_\_\_\_  
 DATE: \_\_\_\_\_

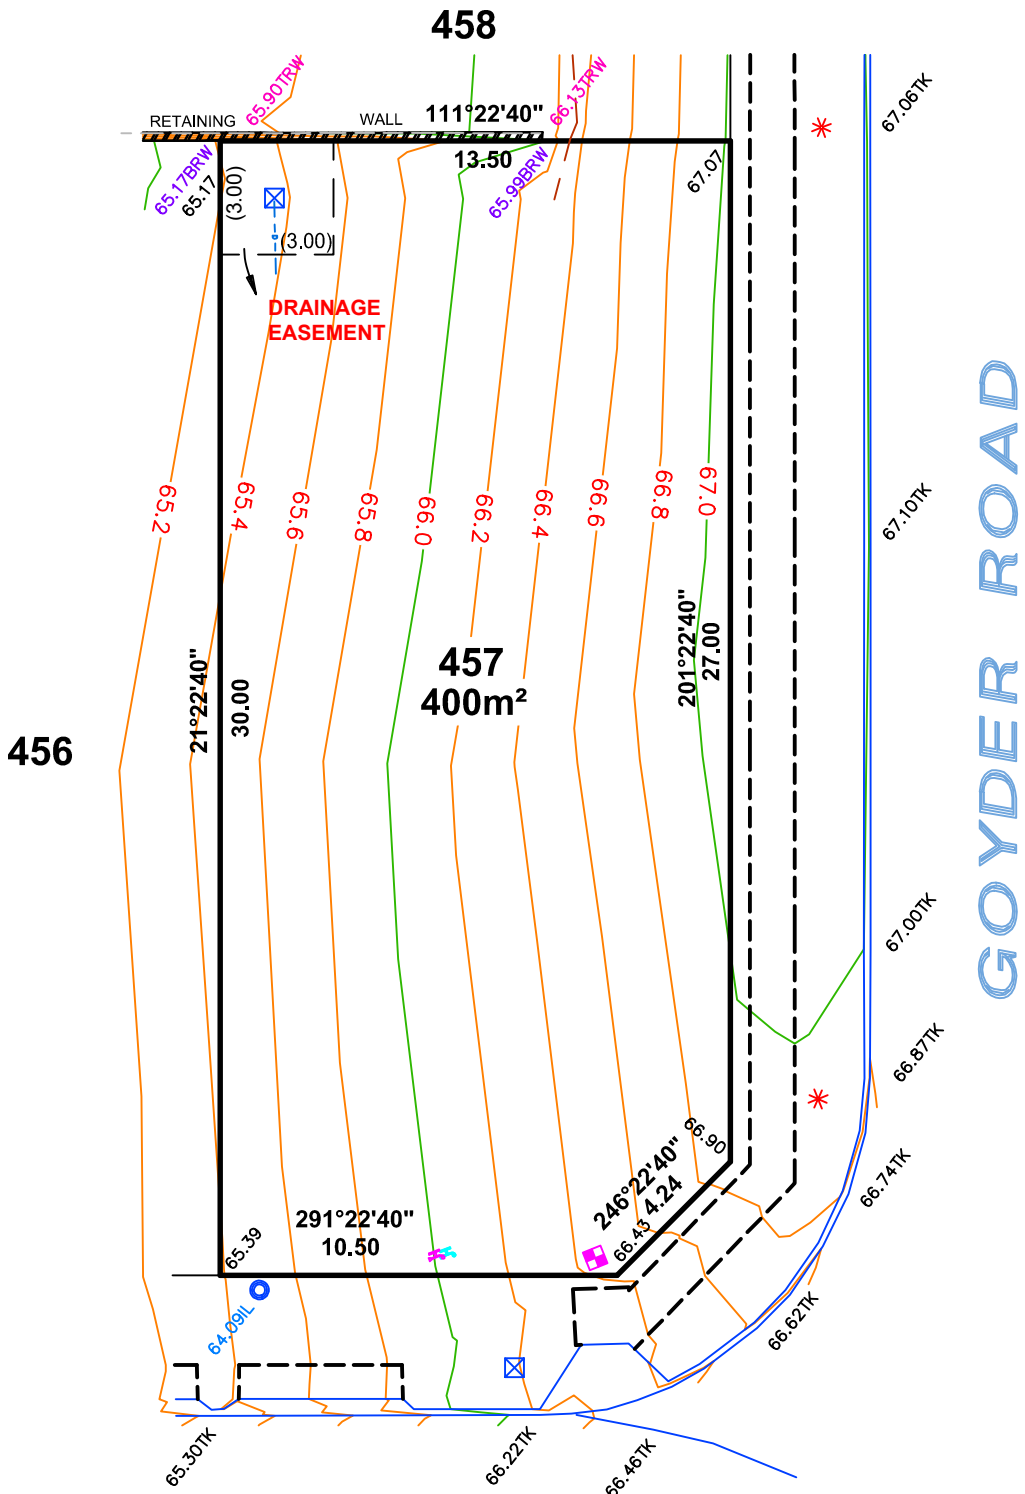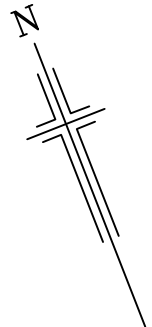

GOYDER ROAD

HUDSON ROAD

LEGEND

- 87.00TRW TOP RETAINING WALL
- 87.00BRW BOTTOM RETAINING WALL
- WATER METER
- SEWER IP
- ⊥ STOBIE POLE
- TELSTRA PIT
- ▨ SW GRATING
- SEWER MAN HOLE
- ⊠ SW MANHOLE
- \* LIGHT POLE
- ETSA CONNECTION
- ⚡ TAP - MAINS
- ⚡ TAP - RECLAIM
- BOLLARD
- ♀ SIGN
- SW CONNECTION
- - - FOOTPATH
- ▭ SIDE ENTRY PIT
- - - COMMON SERVICE TRENCH
- - - DOMESTIC
- SEWER IO
- ▽ NON-POTABLE WATER CONN
- ⋯ TOP OF BANK
- ⋯ BOTTOM OF BANK




1:200


m

ALLOTMENT 469 in DEV. NO. 145/D215/12  
 in the area named  
**SEAFORD HEIGHTS**  
 CT ---/----

**ASCONSTRUCTED**

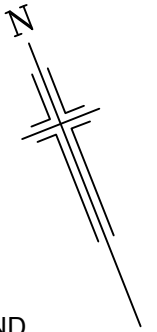

**GOYDER ROAD**

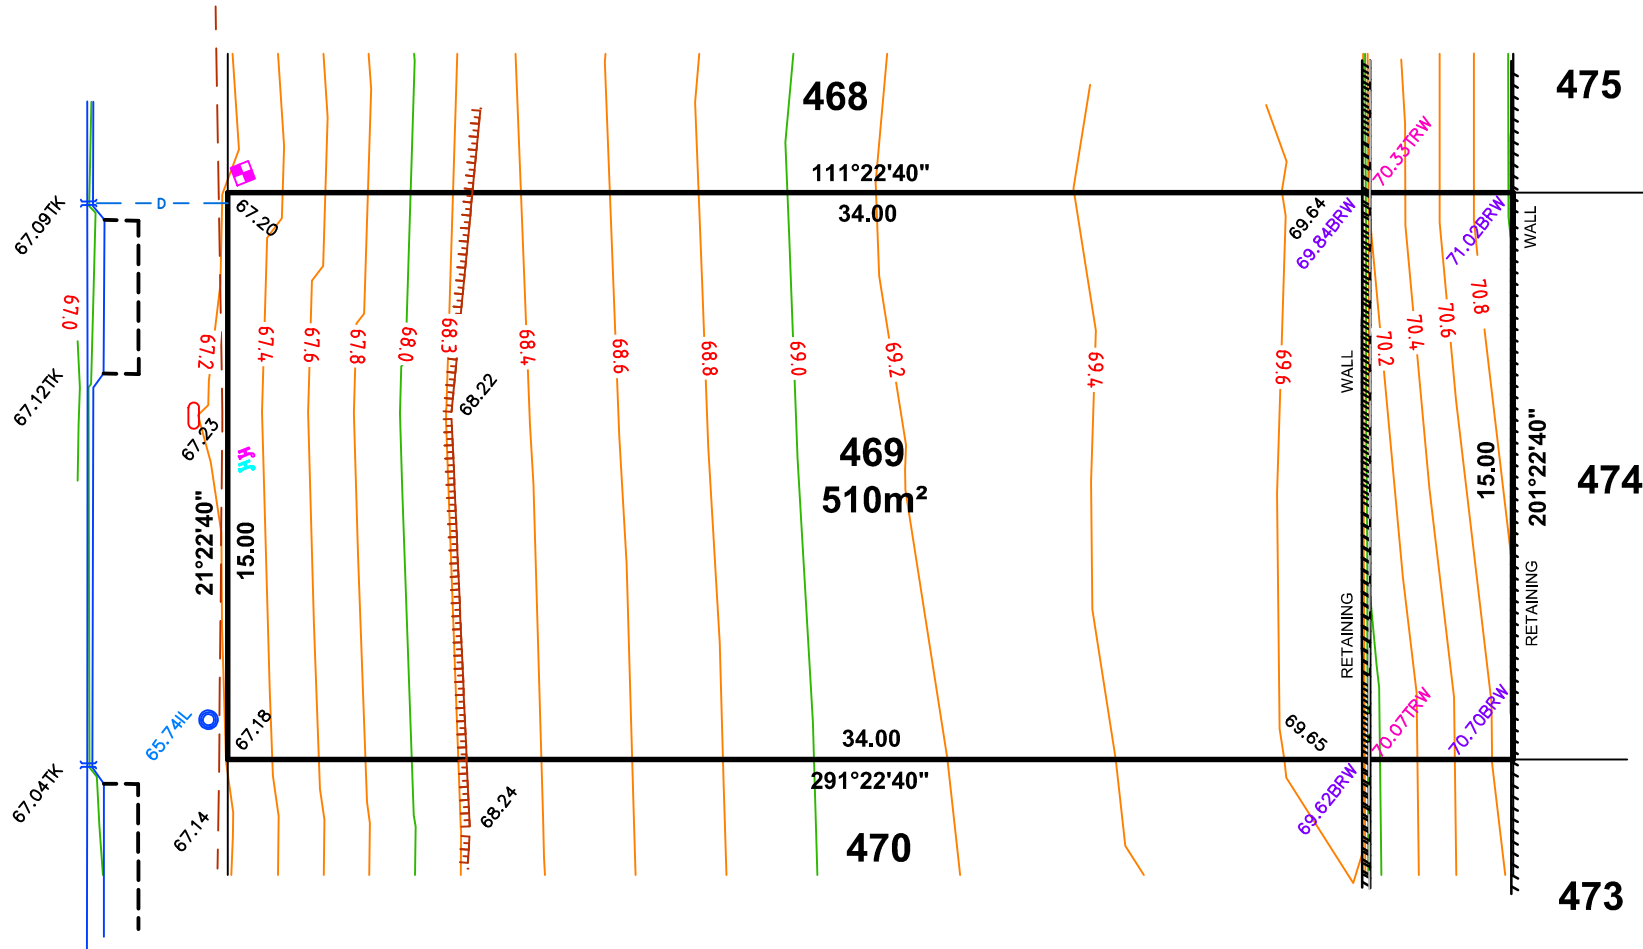

**LEGEND**


- 87.00TRW TOP RETAINING WALL
- 87.00BRW BOTTOM RETAINING WALL
- WATER METER
- SEWER IP
- STOBIE POLE
- TELSTRA PIT
- S/W GRATING
- SEWER MAN HOLE
- S/W MANHOLE
- LIGHT POLE
- ETSA CONNECTION
- TAP - MAINS
- TAP - RECLAIM
- BOLLARD
- SIGN
- S/W CONNECTION
- FOOTPATH
- SIDE ENTRY PIT
- COMMON SERVICE TRENCH
- DOMESTIC
- SEWER IO
- NON-POTABLE WATER CONN
- TOP OF BANK
- BOTTOM OF BANK

**IMPORTANT**  
 SERVICE AND DRIVEWAY LOCATIONS  
 ARE SURVEYED. ANY CHANGES WILL  
 BE AT THE PURCHASERS EXPENSE.  
 PURCHASER: \_\_\_\_\_  
 PURCHASER: \_\_\_\_\_  
 DATE: \_\_\_\_\_



ALLOTMENT 470 in DEV. NO. 145/D215/12  
in the area named  
**SEAFORD HEIGHTS**  
CT ---/---

**ASCONSTRUCTED**

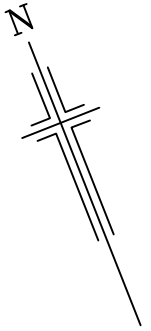

**GOYDER ROAD**

**469**

**474**

111°22'40"

34.00

**470**

510m<sup>2</sup>


**473**

34.00

291°22'40"

**471**


**472**

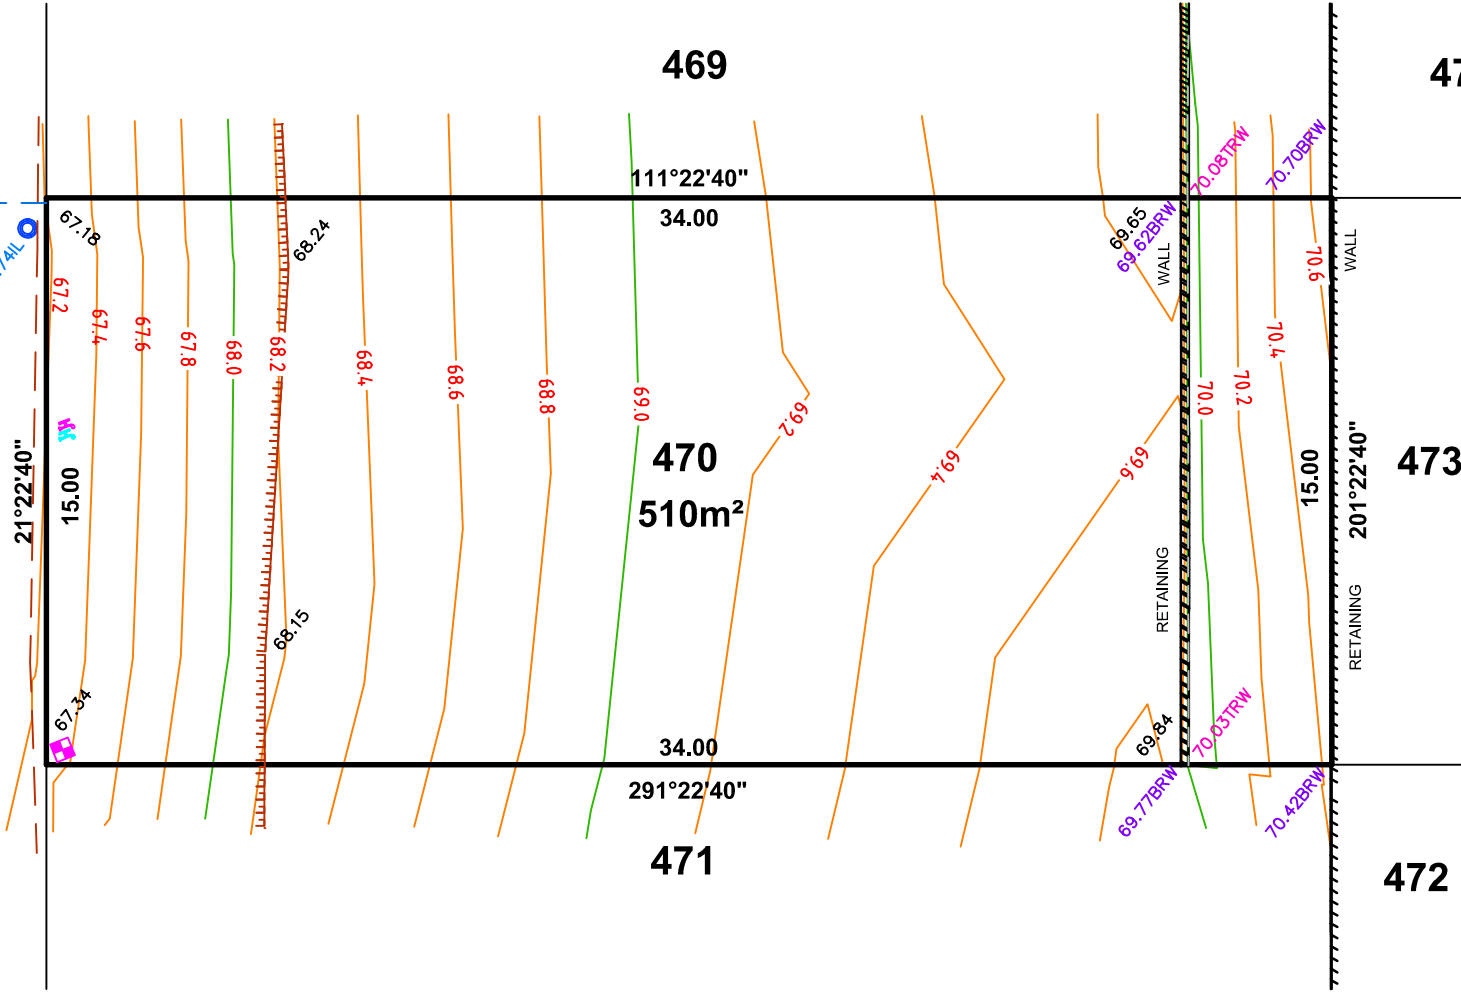

**LEGEND**

- 87.00TRW TOP RETAINING WALL
- 87.00BRW BOTTOM RETAINING WALL
- WATER METER
- SEWER IP
- STOBIE POLE
- TELSTRA PIT
- ▒ S/W GRATING
- SEWER MAN HOLE
- S/W MANHOLE
- \* LIGHT POLE
- ETSA CONNECTION
- TAP - MAINS
- TAP - RECLAIM
- BOLLARD
- SIGN
- S/W CONNECTION
- FOOTPATH
- SIDE ENTRY PIT
- COMMON SERVICE TRENCH
- - - DOMESTIC
- SEWER IO
- ▽ NON-POTABLE WATER CONN
- TOP OF BANK
- ▲ FIREPLUG



**IMPORTANT**  
SERVICE AND DRIVEWAY LOCATIONS  
ARE SURVEYED. ANY CHANGES WILL  
BE AT THE PURCHASERS EXPENSE.  
PURCHASER: \_\_\_\_\_  
PURCHASER: \_\_\_\_\_  
DATE: \_\_\_\_\_

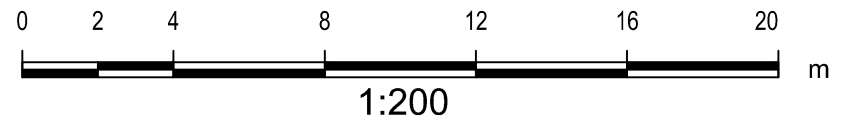

GOYDER ROAD  
HUDSON ROAD

ALLOTMENT 471 in DEV. NO. 145/D215/12  
in the area named  
SEAFORD HEIGHTS  
CT ---/---

ASCONSTRUCTED

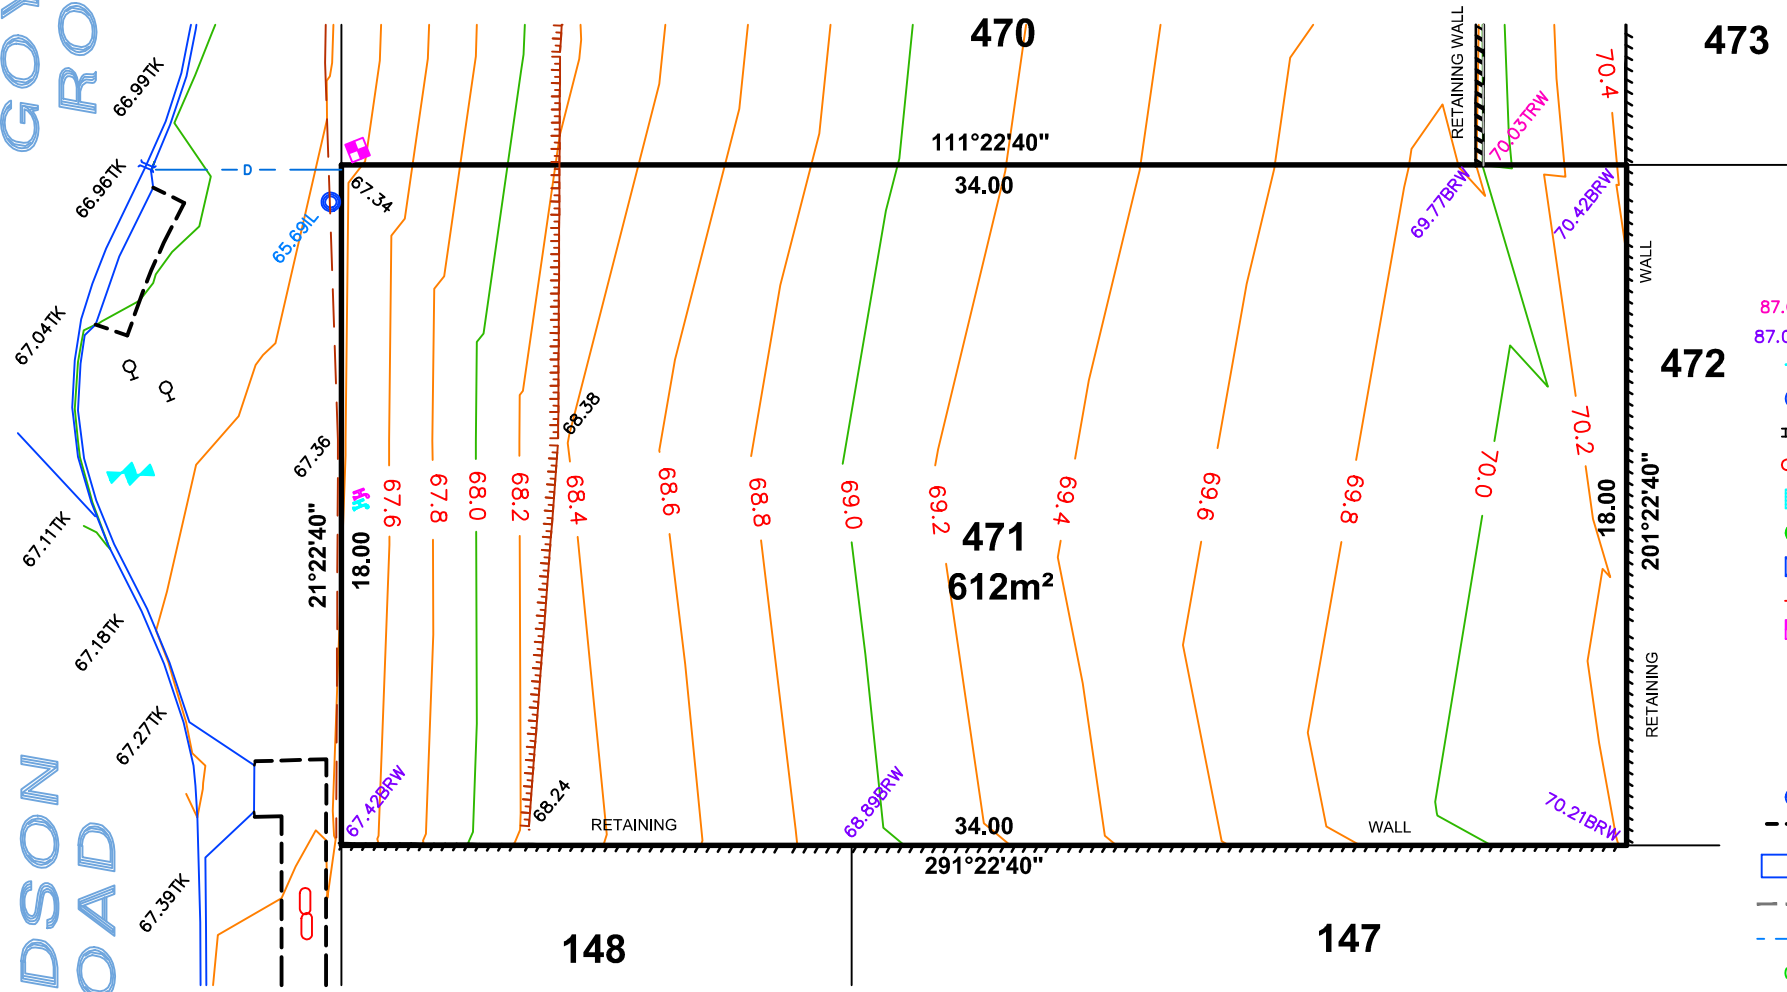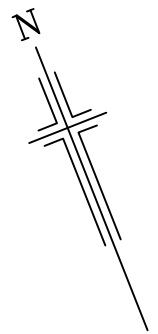

LEGEND

- 87.00TRW TOP RETAINING WALL
- 87.00BRW BOTTOM RETAINING WALL
- Water Meter
- Sewer IP
- Stobie Pole
- Telstra Pit
- S/W Grating
- Sewer Man Hole
- S/W Manhole
- Light Pole
- ETSA Connection
- TAP - MAINS
- TAP - RECLAIM
- BOLLARD
- SIGN
- S/W CONNECTION
- FOOTPATH
- SIDE ENTRY PIT
- COMMON SERVICE TRENCH
- DOMESTIC
- SEWER IO
- NON-POTABLE WATER CONN
- TOP OF BANK
- FIREPLUG

**IMPORTANT**  
SERVICE AND DRIVEWAY LOCATIONS  
ARE SURVEYED. ANY CHANGES WILL  
BE AT THE PURCHASERS EXPENSE.  
PURCHASER: \_\_\_\_\_  
PURCHASER: \_\_\_\_\_  
DATE: \_\_\_\_\_

